


DISTRICT	NO.	PROJECT	TOTAL SHEETS	SHEET NO.
FA 403	2	ROCK ISLAND	288	287
ILLINOIS PROJECT		122	LTH	


181-1-15G S-19

I 88 E. Moline to Rock Falls

Cover entire sign with CLOSED panel

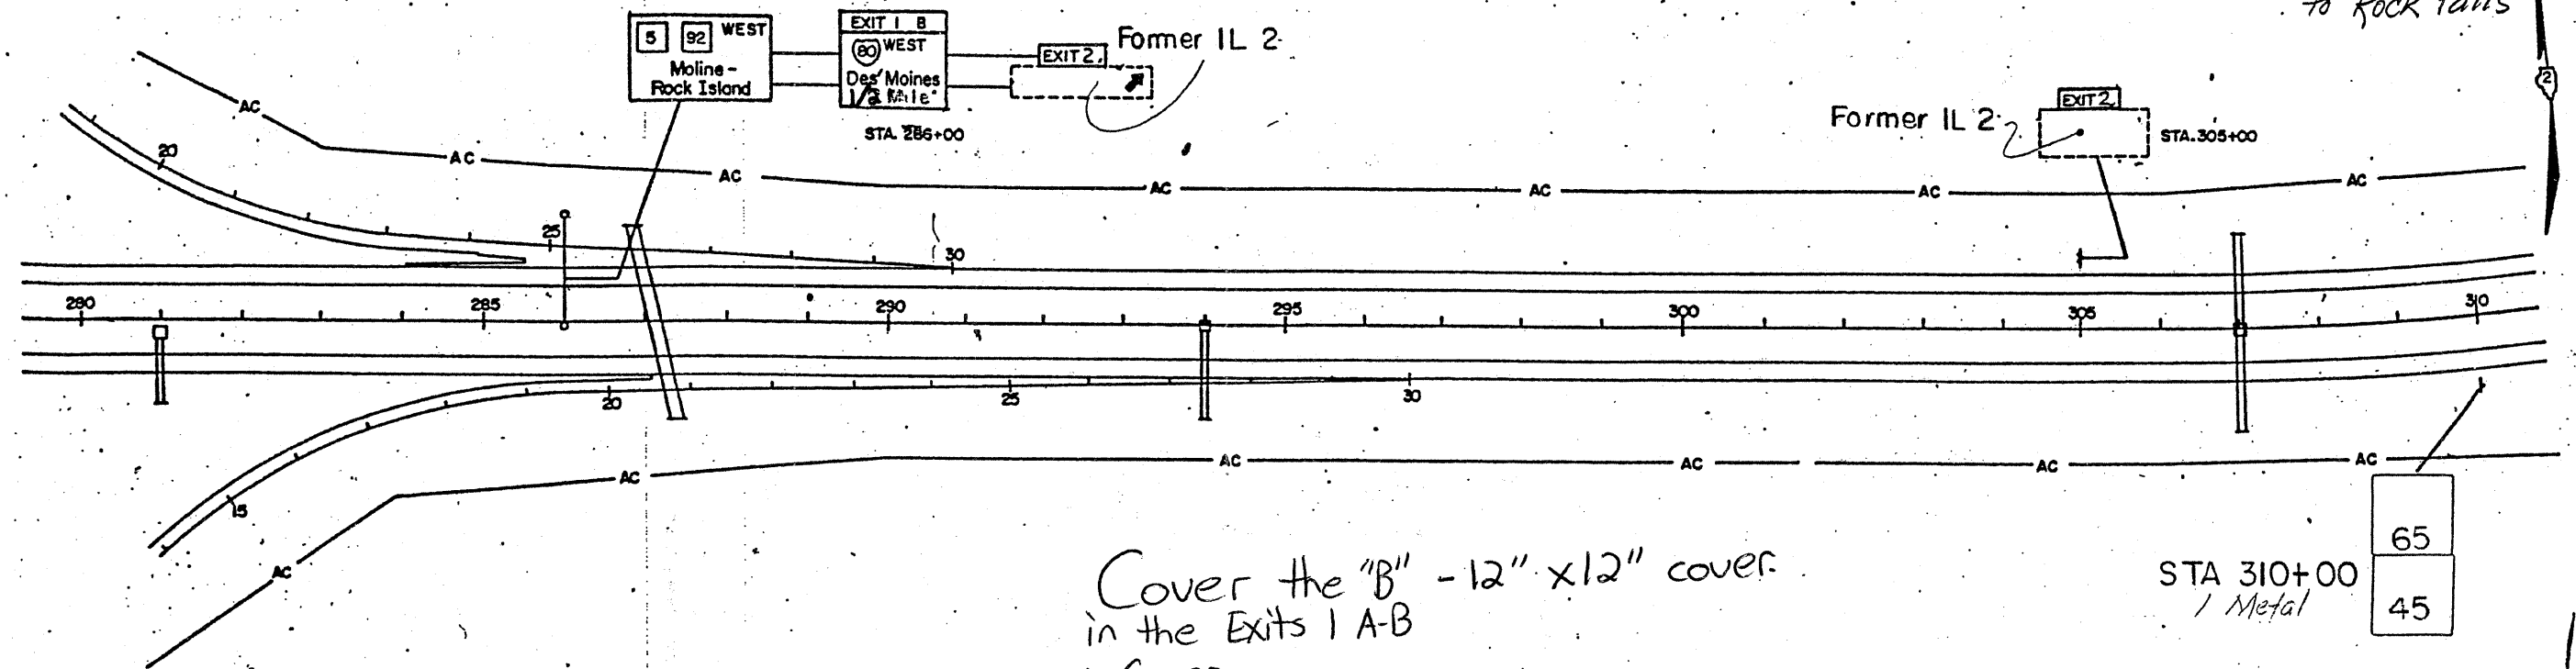

Cover the "B" - 12" x 12" cover in the Exits 1 A-B + Cover To 74 Peoria with 8' x 1' aluminum blank

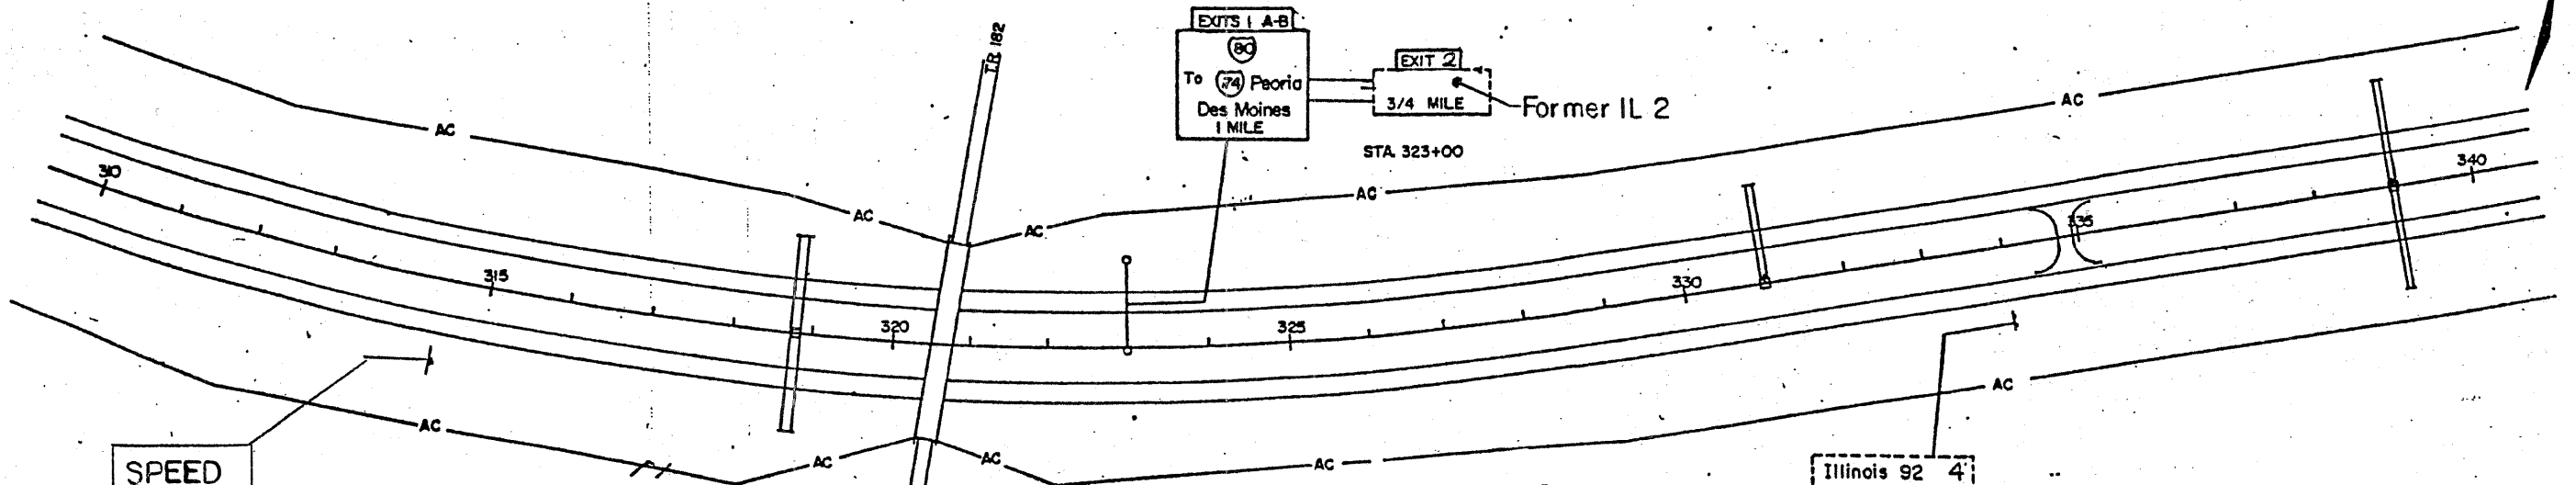

SPEED LIMIT TRUCKS
55

J. Wood
STA 314+50

Illinois 92 4
Sterling - 41
Rock Falls
Chicago 155

STA. 334+00

△ SHEET ADDED 4/8/08

REV 12-93 By
DISTRICT NO. 2 DIXON
DESIGNED
DRAWN L.D.HILL
CHECKED
DATE
SCALE