


ROUTE NO.	NO.	COUNTY	TOTAL SHEETS	SHEET NO.
FA 403	2	ROCK ISLAND	958	255
PLAN ROAD DIST. NO. 7			ILLINOIS PROJECT	120 672

ISI-1-1 SG S-17
 I 88 E Moline
 to Rock Falls

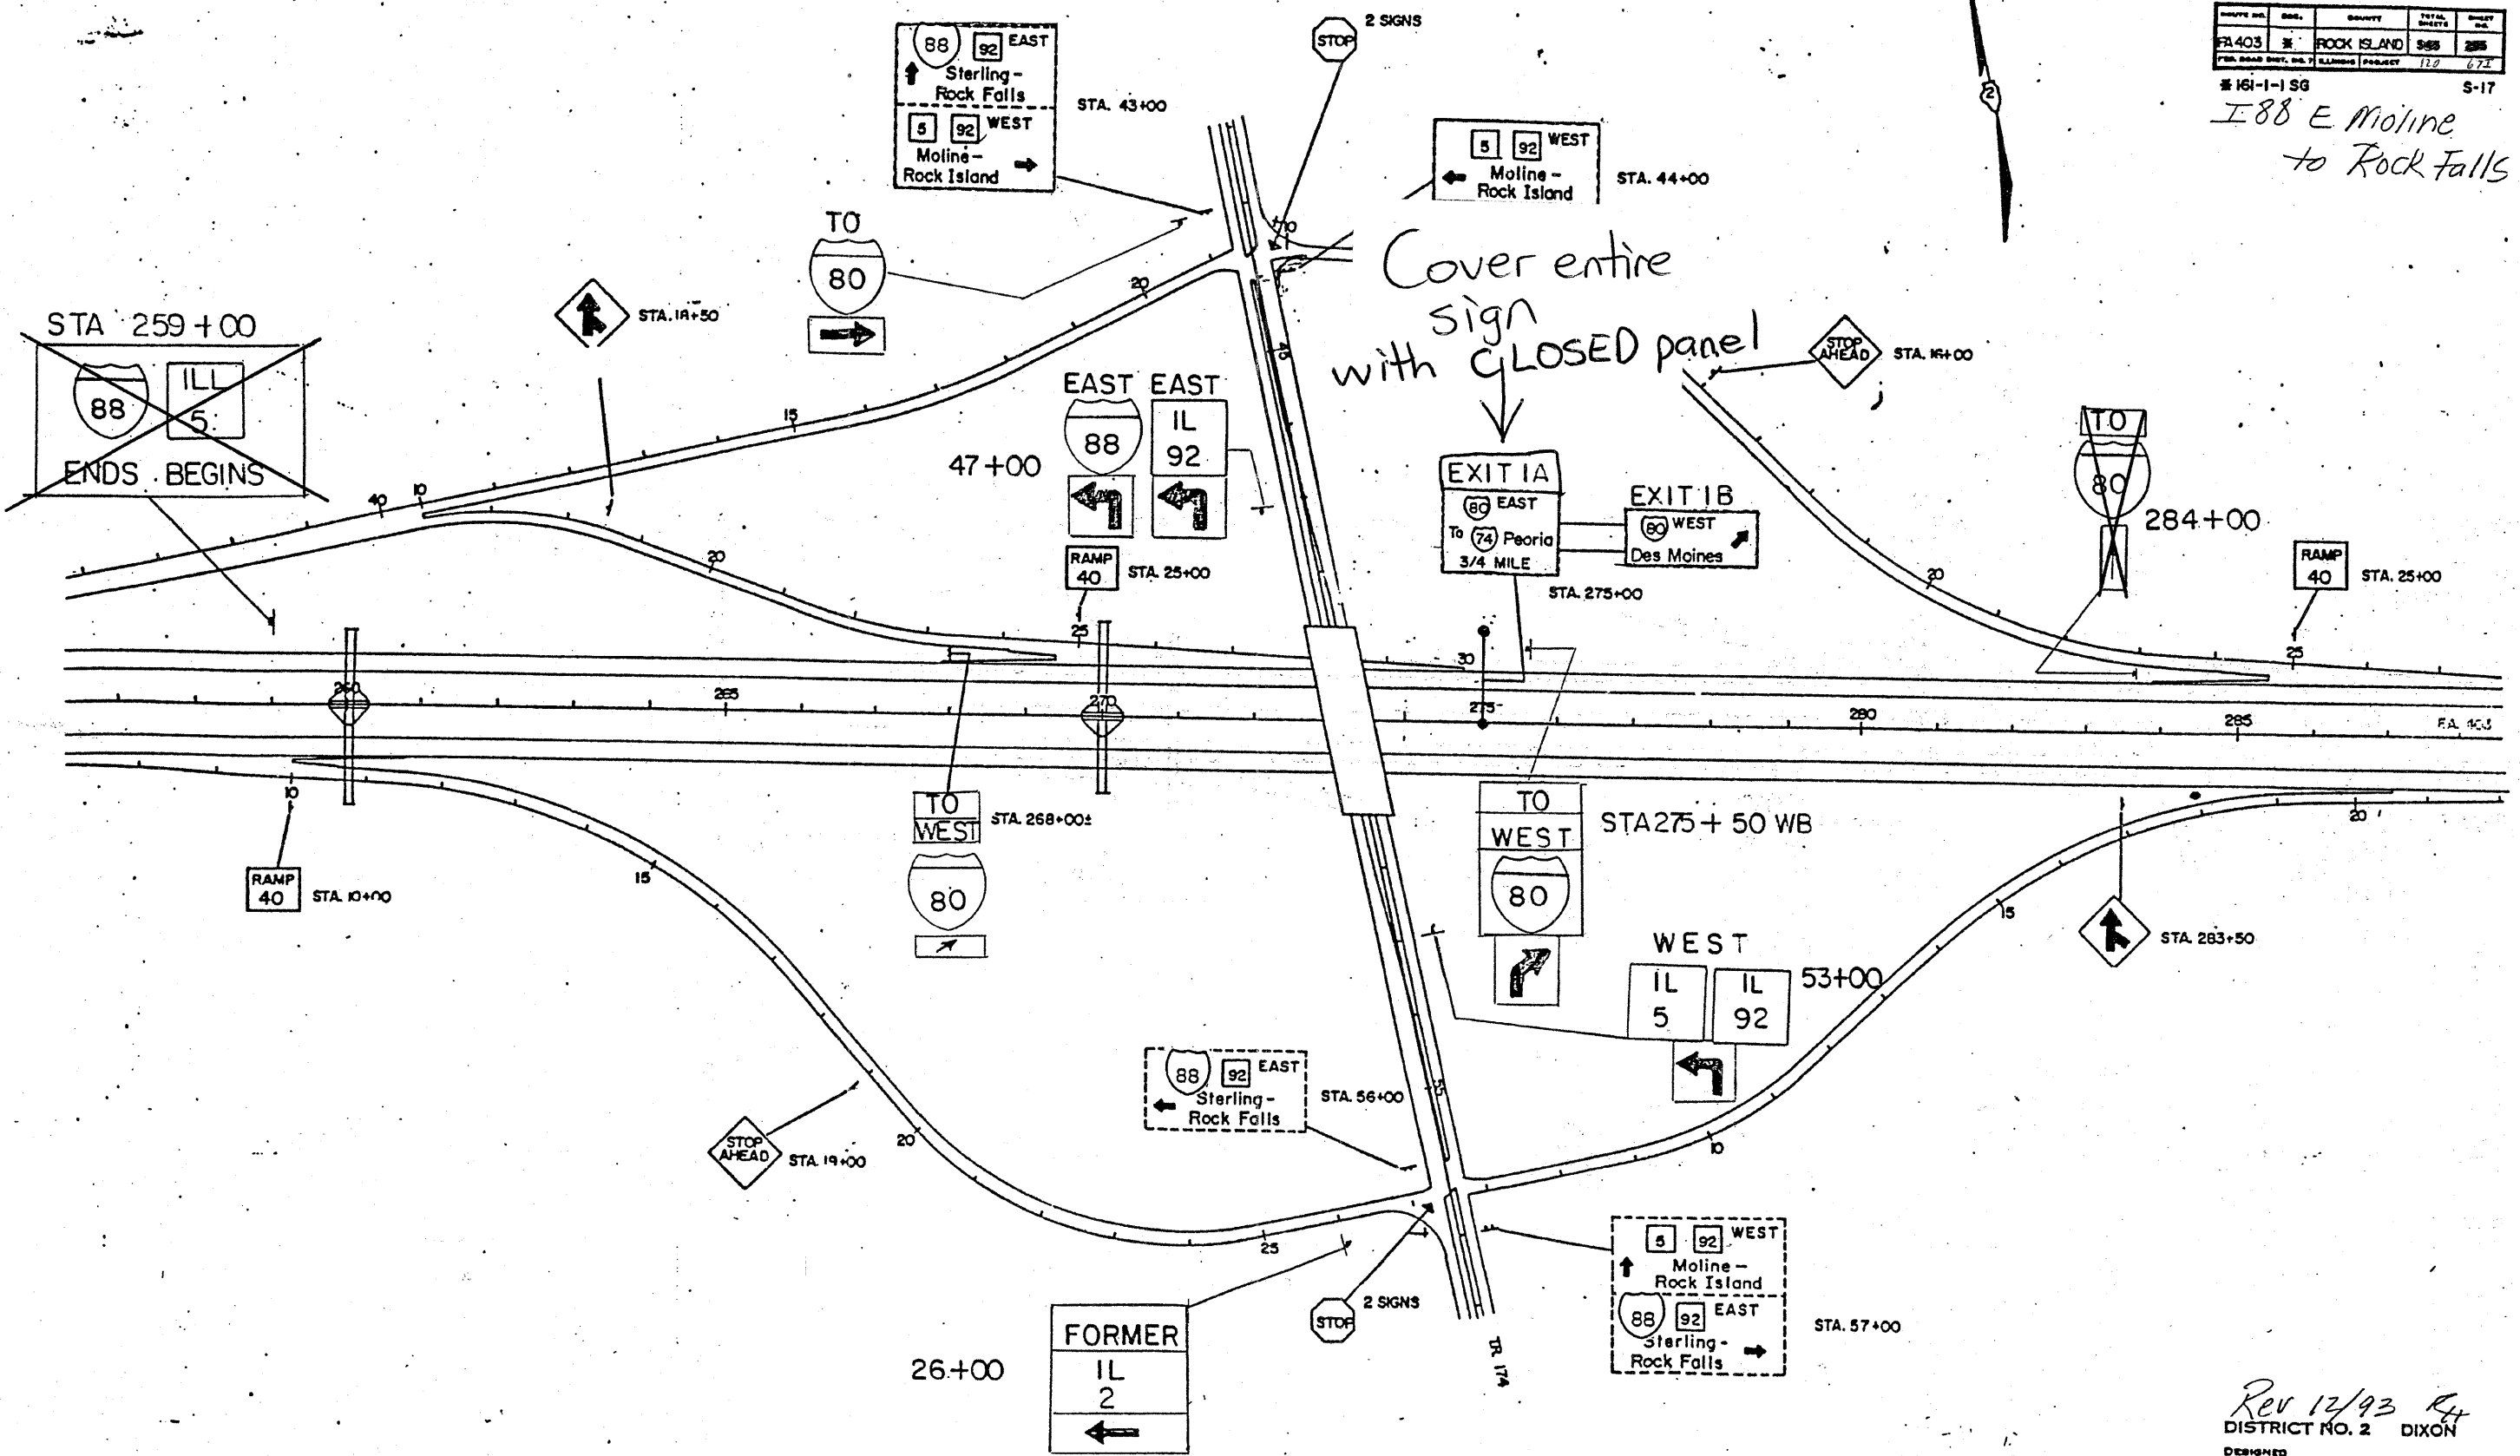

▲ SHEET ADDED 4/8/08

Rev 12/93 R4
 DISTRICT NO. 2 DIXON
 DESIGNED
 DRAWN L. D. HILL DATE
 CHECKED SCALE