



TYPICAL SECTIONS EAST BOUND

RT STA 205+09.04 – RT STA 213+51.85

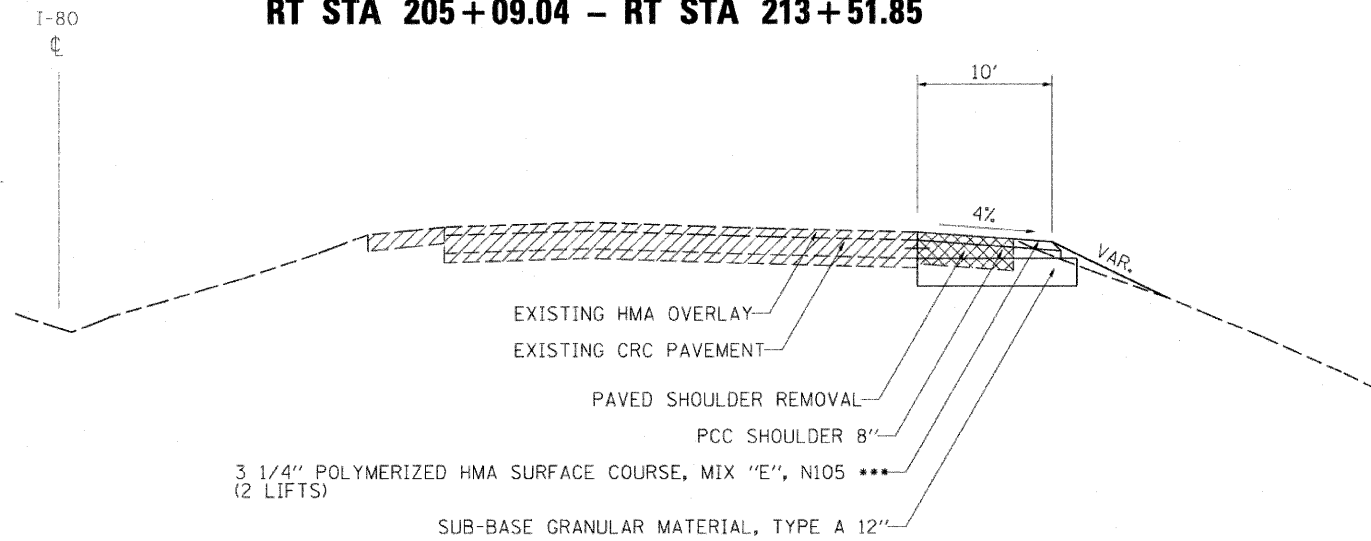

RT STA 213+51.85 – RT STA 215+24.34

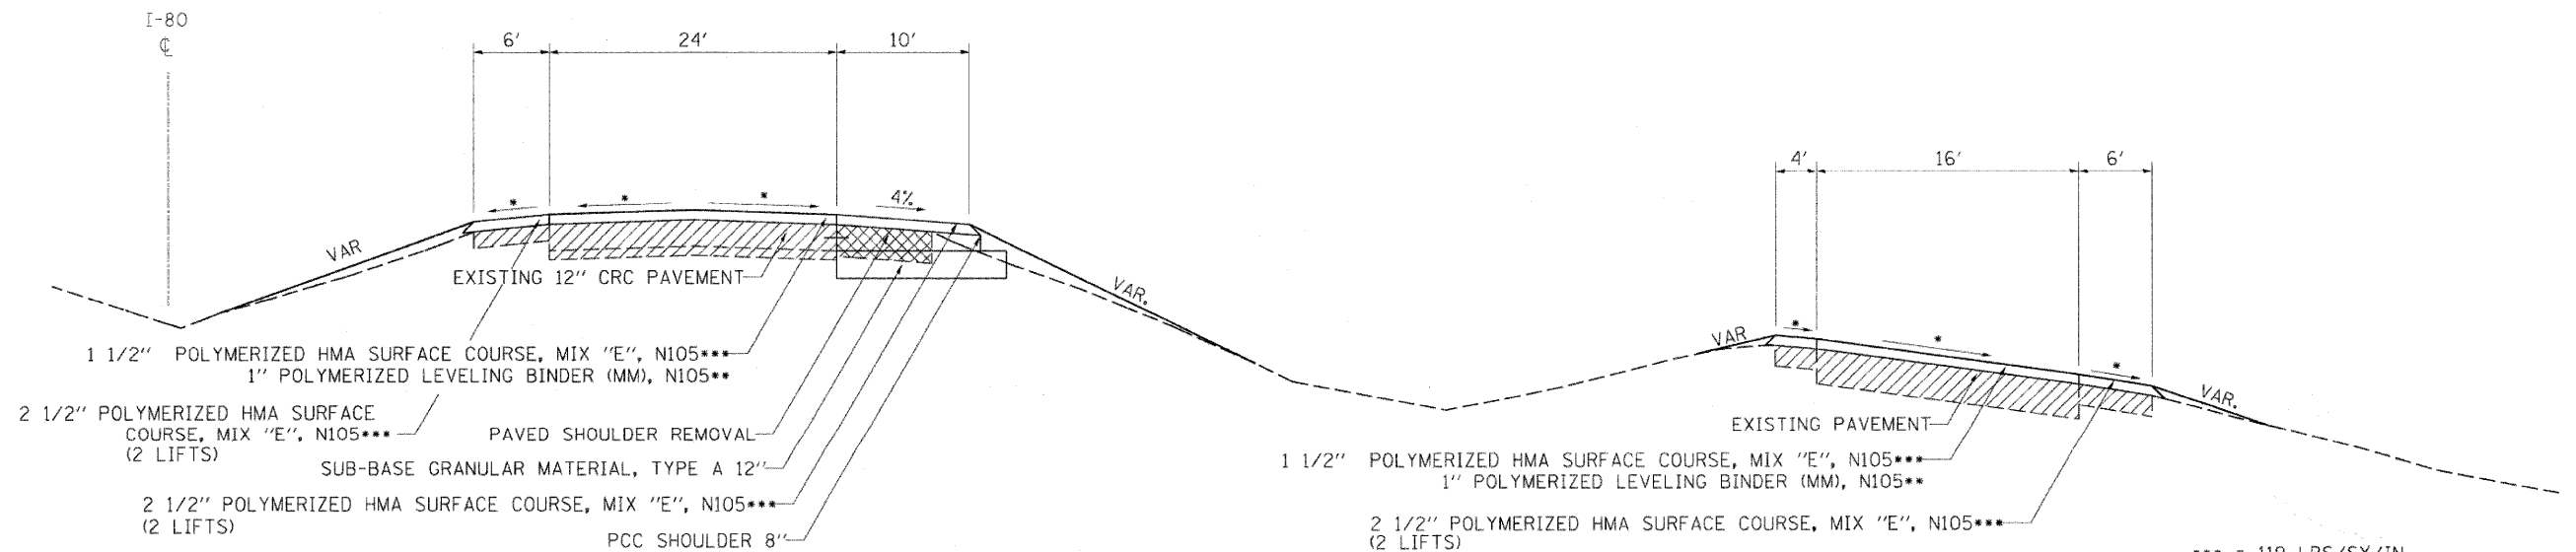

*** = 119 LBS/SY/IN
** = 112 LBS/SY/IN
* = MATCH EXISTING CROSS SLOPE

FILE NAME =
C:\projects\p200407\d00407.syd.dgn

USER NAME = jordanhd	DESIGNED -	REVISD -
	DRAWN -	REVISD -
PLOT SCALE = 5/8" = 1' IN.	CHECKED -	REVISD -
PLOT DATE = Thu Feb 28 13:33:44 2008	DATE -	REVISD -

STATE OF ILLINOIS
DEPARTMENT OF TRANSPORTATION

I-80 EAST BOUND TYPICALS

SCALE: _____ SHEET NO. ____ OF ____ SHEETS STA. _____ TO STA. _____

F.A.I. RTE.	SECTION	COUNTY	TOTAL SHEETS	SHEET NO.
80	81-18BY-D	ROCK ISLAND	120	7
CONTRACT NO. 64C74			FED. ROAD DIST. NO. ILLINOIS FED. AID PROJECT	