
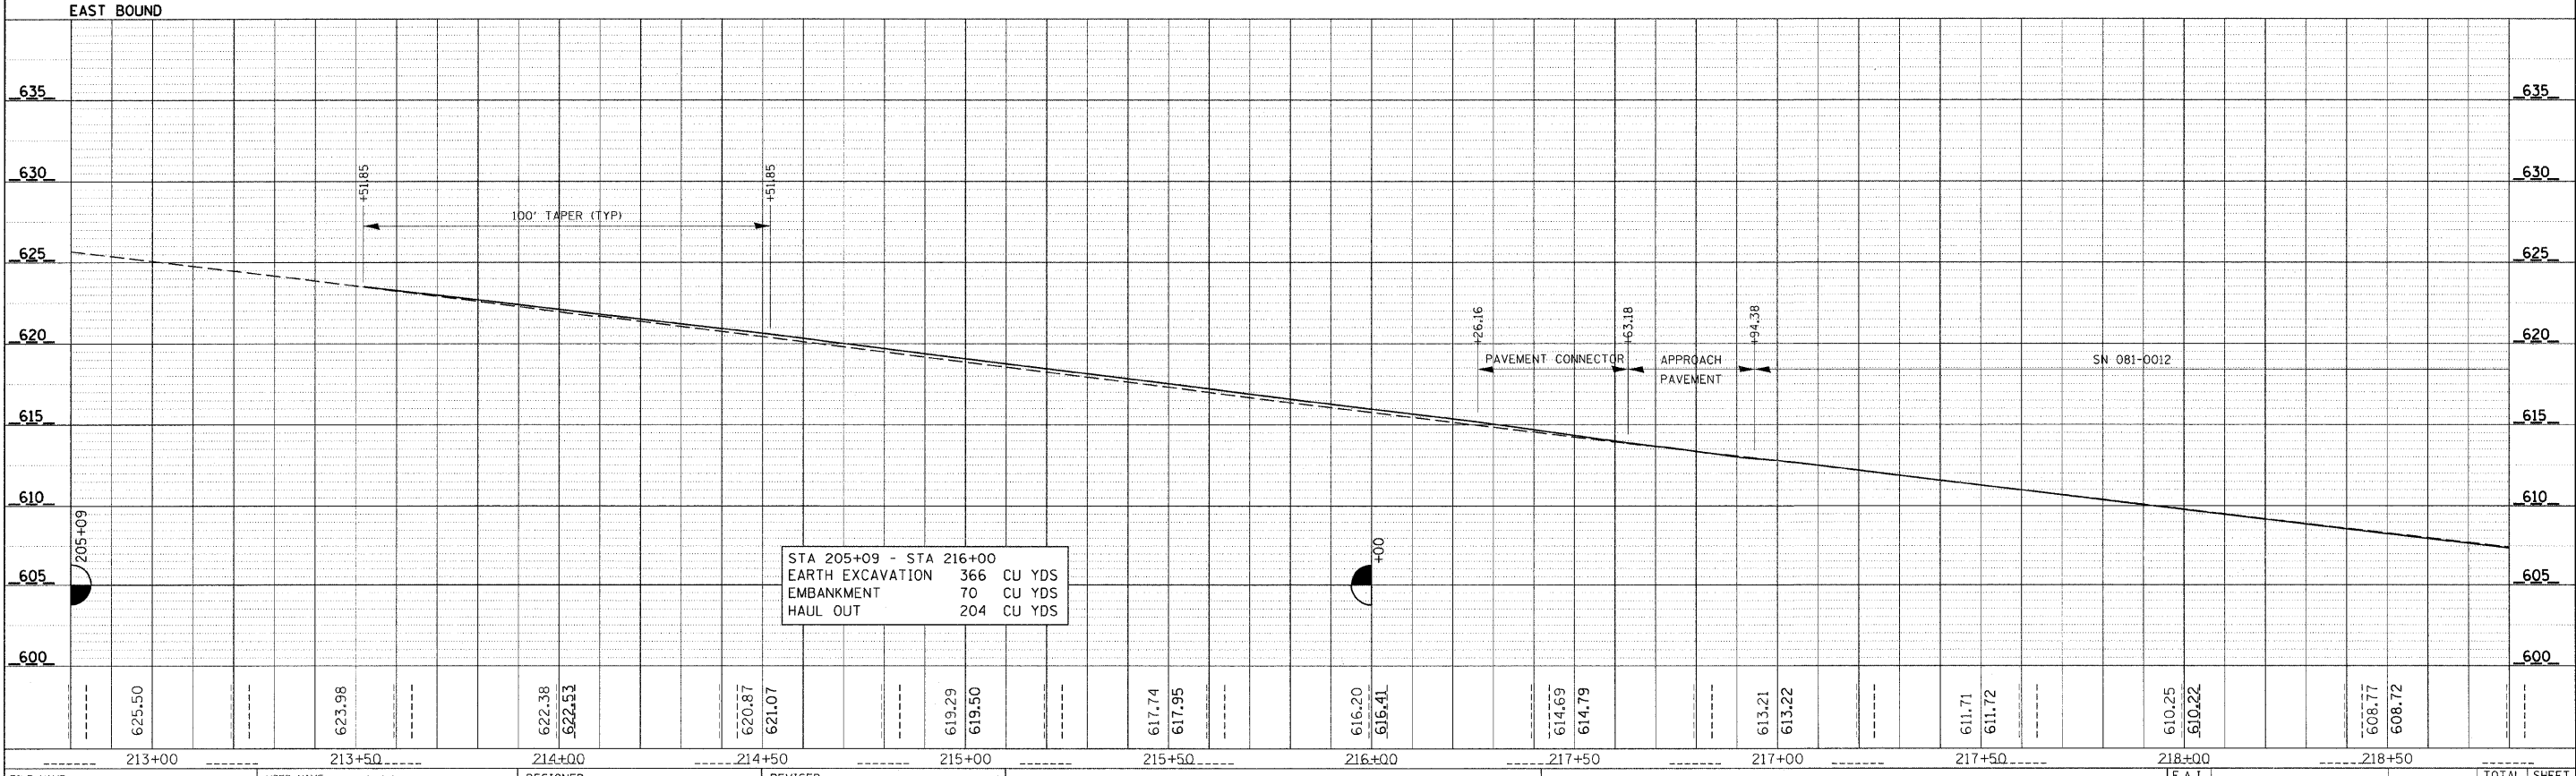


PLAN	DESIGNED	BY	DATE
NO.	NO.		
NO.	NO.		
NO.	NO.		
NO.	NO.		

PROFILE	DESIGNED	BY	DATE
NO.	NO.		
NO.	NO.		
NO.	NO.		
NO.	NO.		

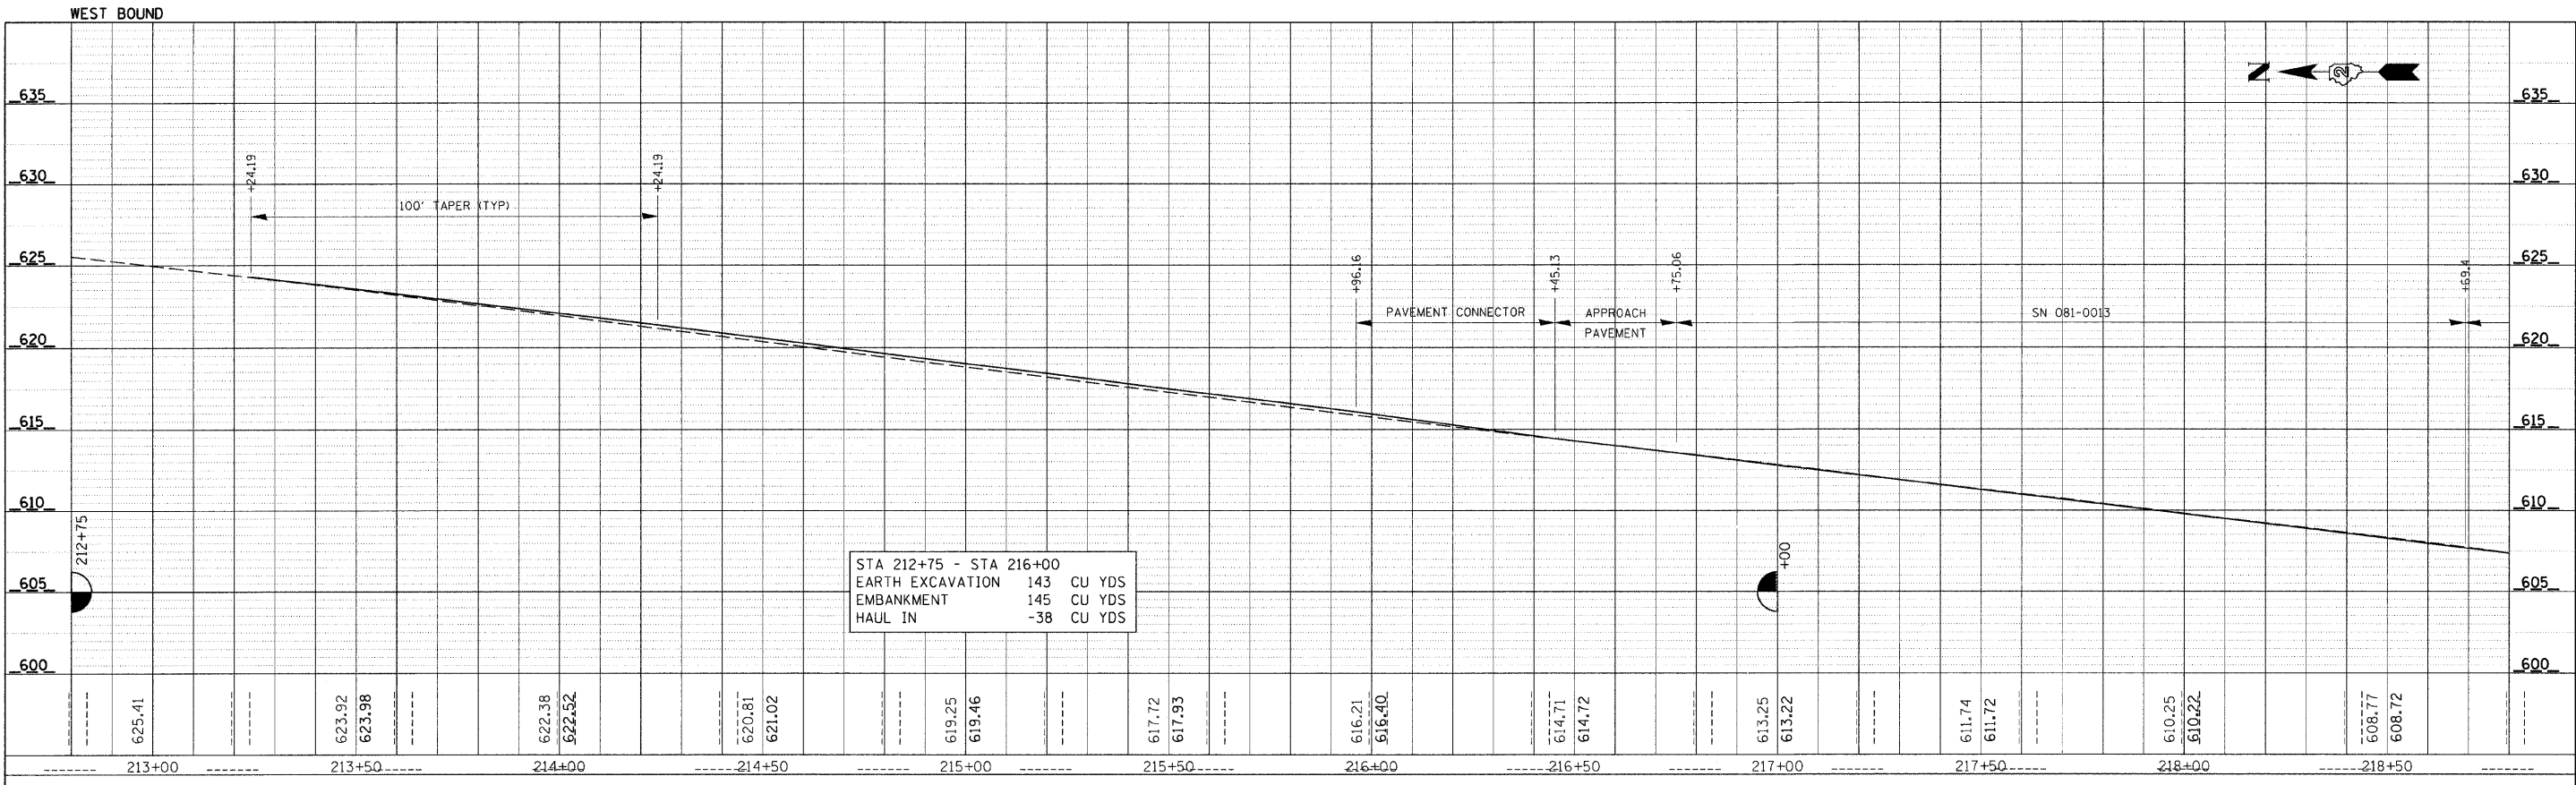

FILE NAME = C:\Projects\p200487\d00487p1n.dgn
 USER NAME = jordanhd
 PLOT SCALE = 20.0000' / IN.
 PLOT DATE = Thu Feb 28 13:25:28 2008

DESIGNED	---	REVISED	---
DRAWN	---	REVISED	---
CHECKED	---	REVISED	---
DATE	---	REVISED	---

**STATE OF ILLINOIS
 DEPARTMENT OF TRANSPORTATION**

I-80 PLAN & PROFILE

SCALE: _____ SHEET NO. _____ OF _____ SHEETS STA. _____ TO STA. _____

F.A.I. R.T.E.	SECTION	COUNTY	TOTAL SHEETS	SHEET NO.
80	81-IHBY-D	ROCK ISLAND	120	29
CONTRACT NO. 64C74				
FED. ROAD DIST. NO. ILLINOIS FED. AID PROJECT				