
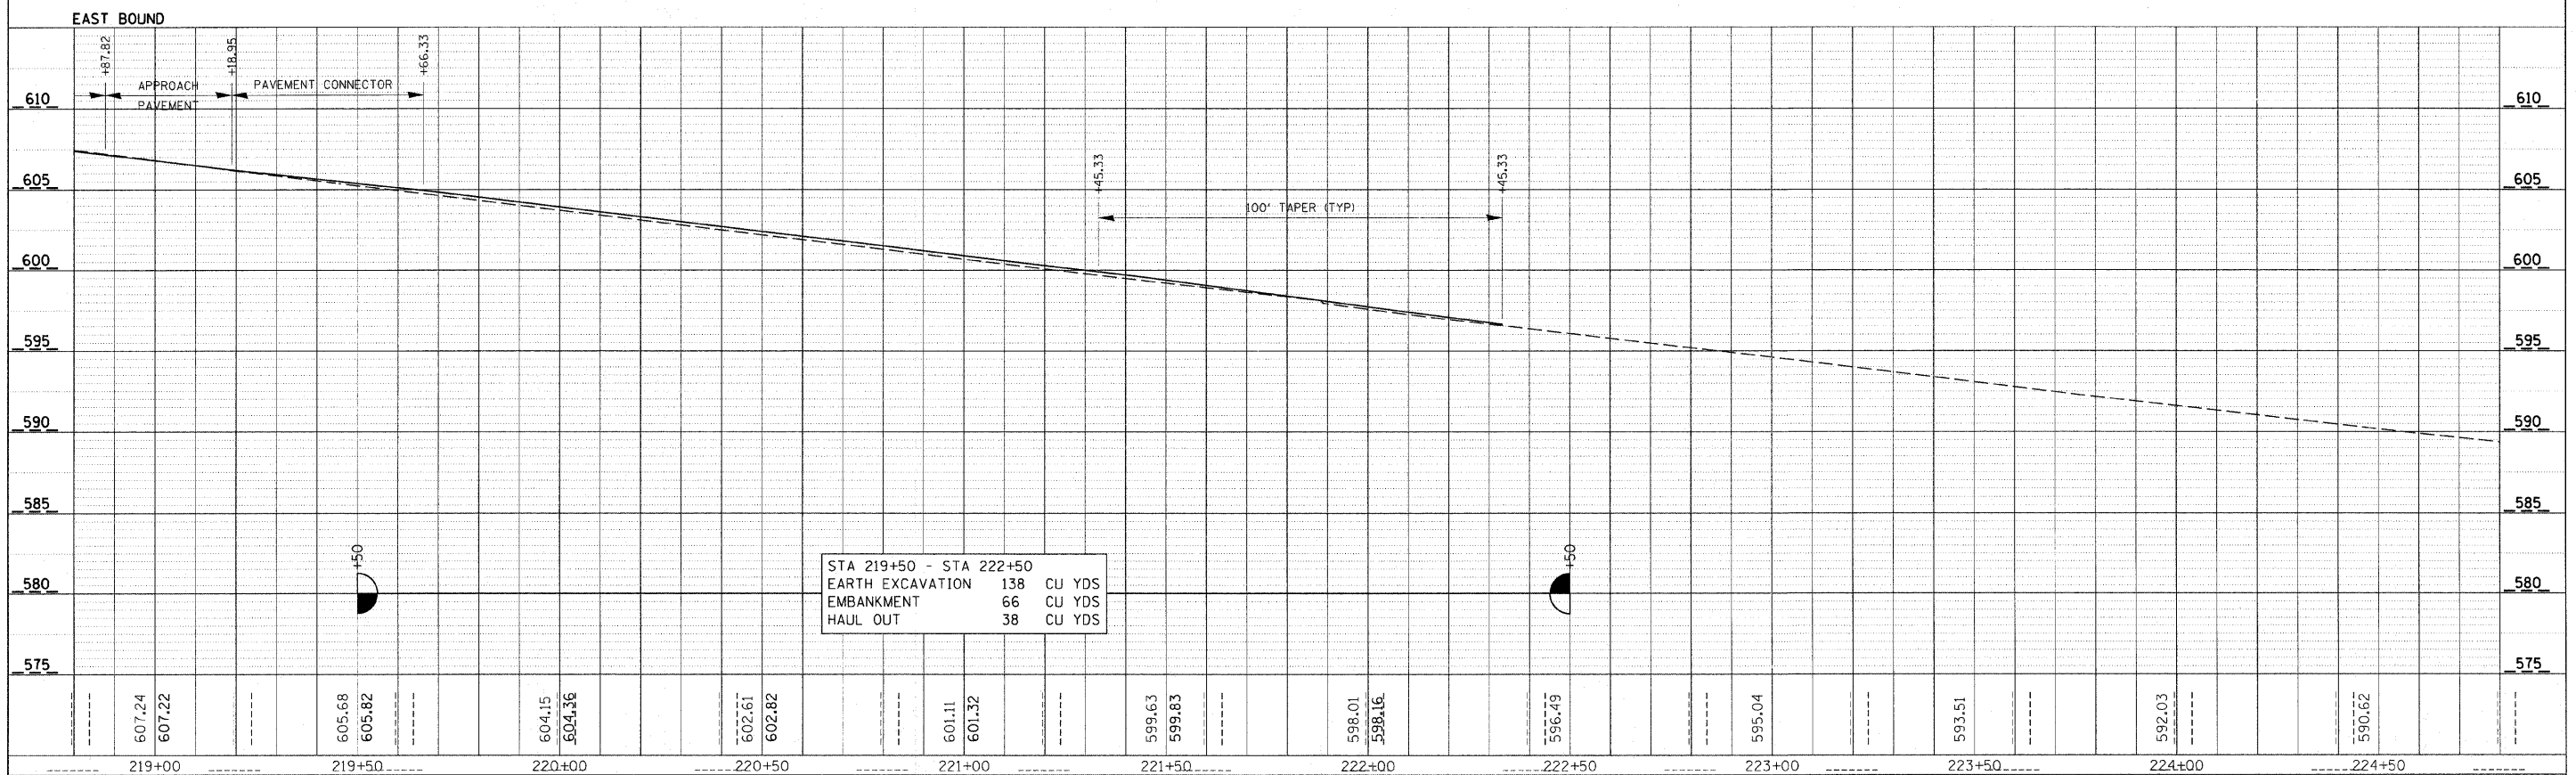


PLAN
 REVISIONS
 PLOTTED
 ALIGNED CHECKED
 CAD FILE NAME
 NO.
 BY
 DATE

PROFILE
 REVISIONS
 PLOTTED
 BRIDGE CHECKED
 STRUCTURE NOTATION SHW
 NO.
 BY
 DATE

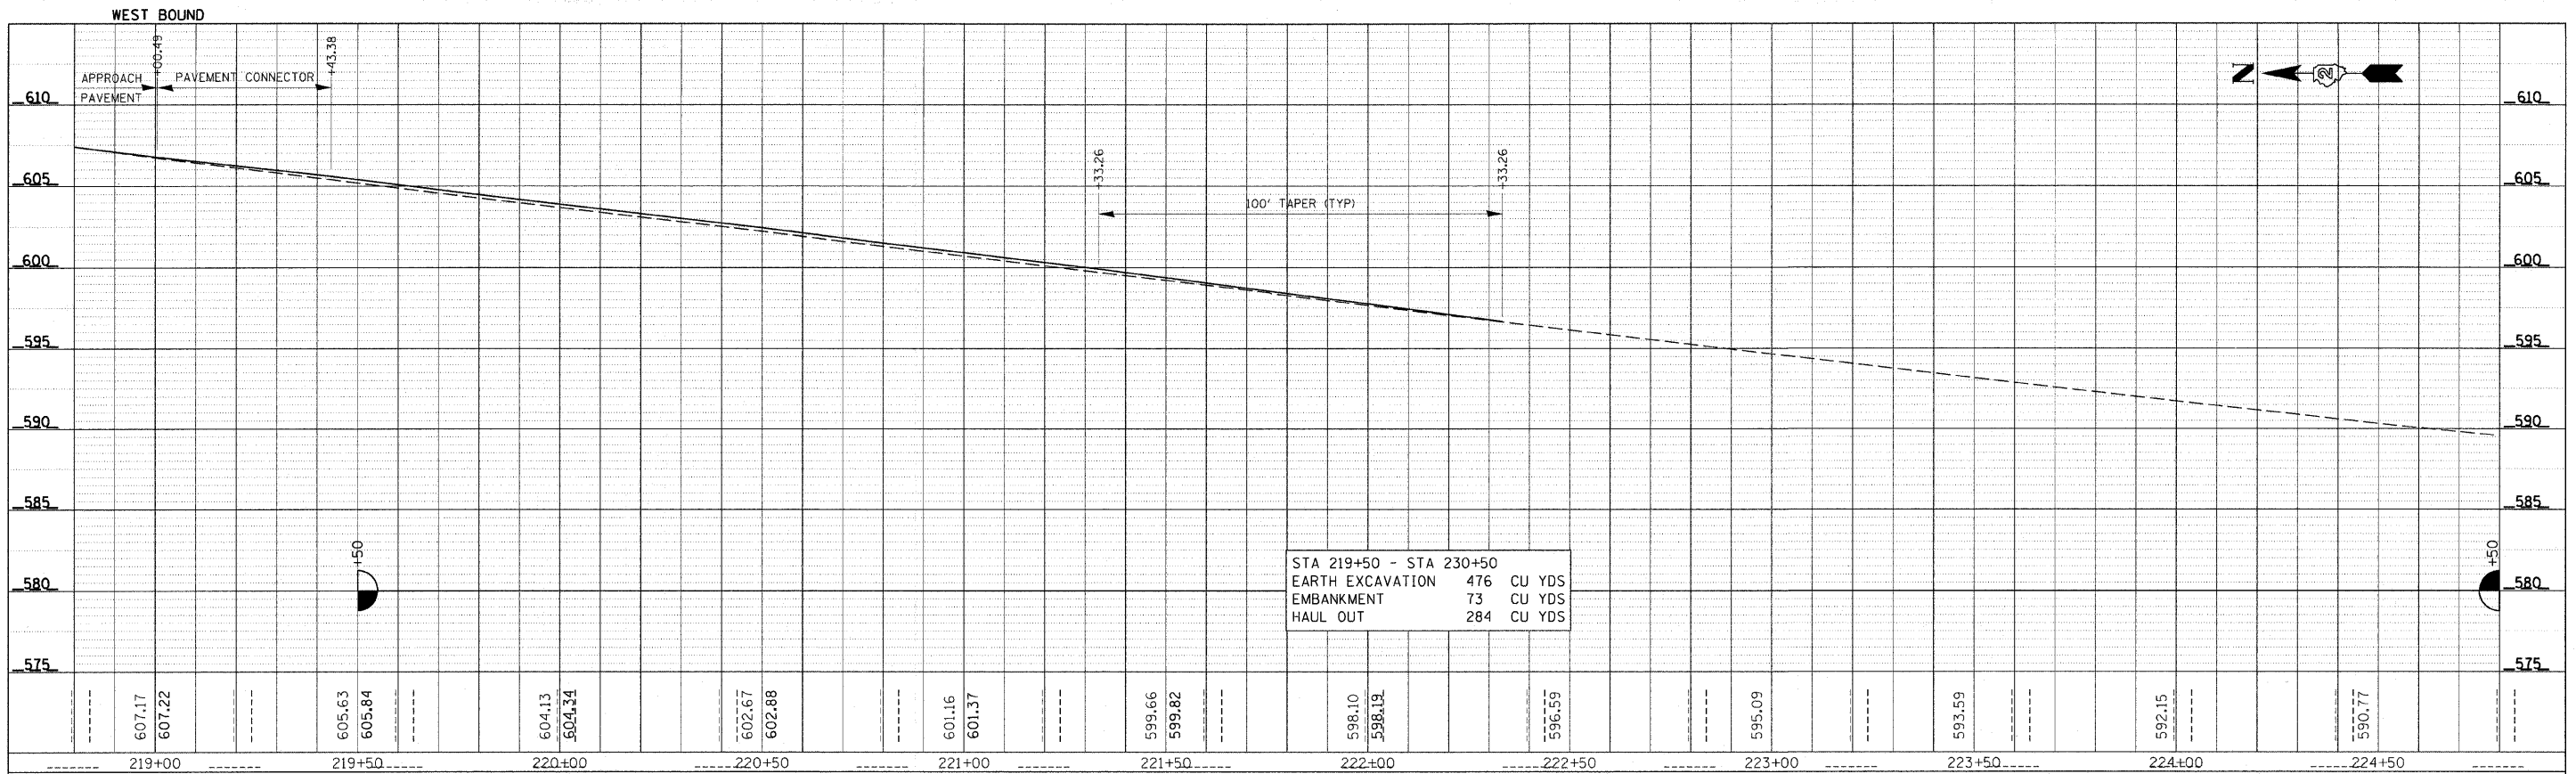

FILE NAME = C:\Projects\p200487\d00487p1n.dgn
 USER NAME = jordanhd
 DESIGNED -
 DRAWN -
 PLOT SCALE = 20.0000' / IN.
 PLOT DATE = Thu Feb 28 13:25:33 2008

REVISOR -
 CHECKED -
 DATE -

**STATE OF ILLINOIS
 DEPARTMENT OF TRANSPORTATION**

I-80 PLAN & PROFILE

SCALE: SHEET NO. OF SHEETS STA. TO STA. FED. ROAD DIST. NO. ILLINOIS FED. AID PROJECT

F.A.I. RTE.	SECTION	COUNTY	TOTAL SHEETS	SHEET NO.
80	81-JBY-D	ROCK ISLAND	120	29
CONTRACT NO. 64C74				