


STATE OF ILLINOIS  
DEPARTMENT OF TRANSPORTATION

Sheet S10 of S25

F.A.I. RTE.	SECTION	COUNTY	TOTAL SHEETS	SHEET NO.
80	81-IHBY-D	ROCK ISLAND	120	39
FED. ROAD DIST. NO. 2 ILLINOIS			FED. AID PROJECT	

Contract # 64C74

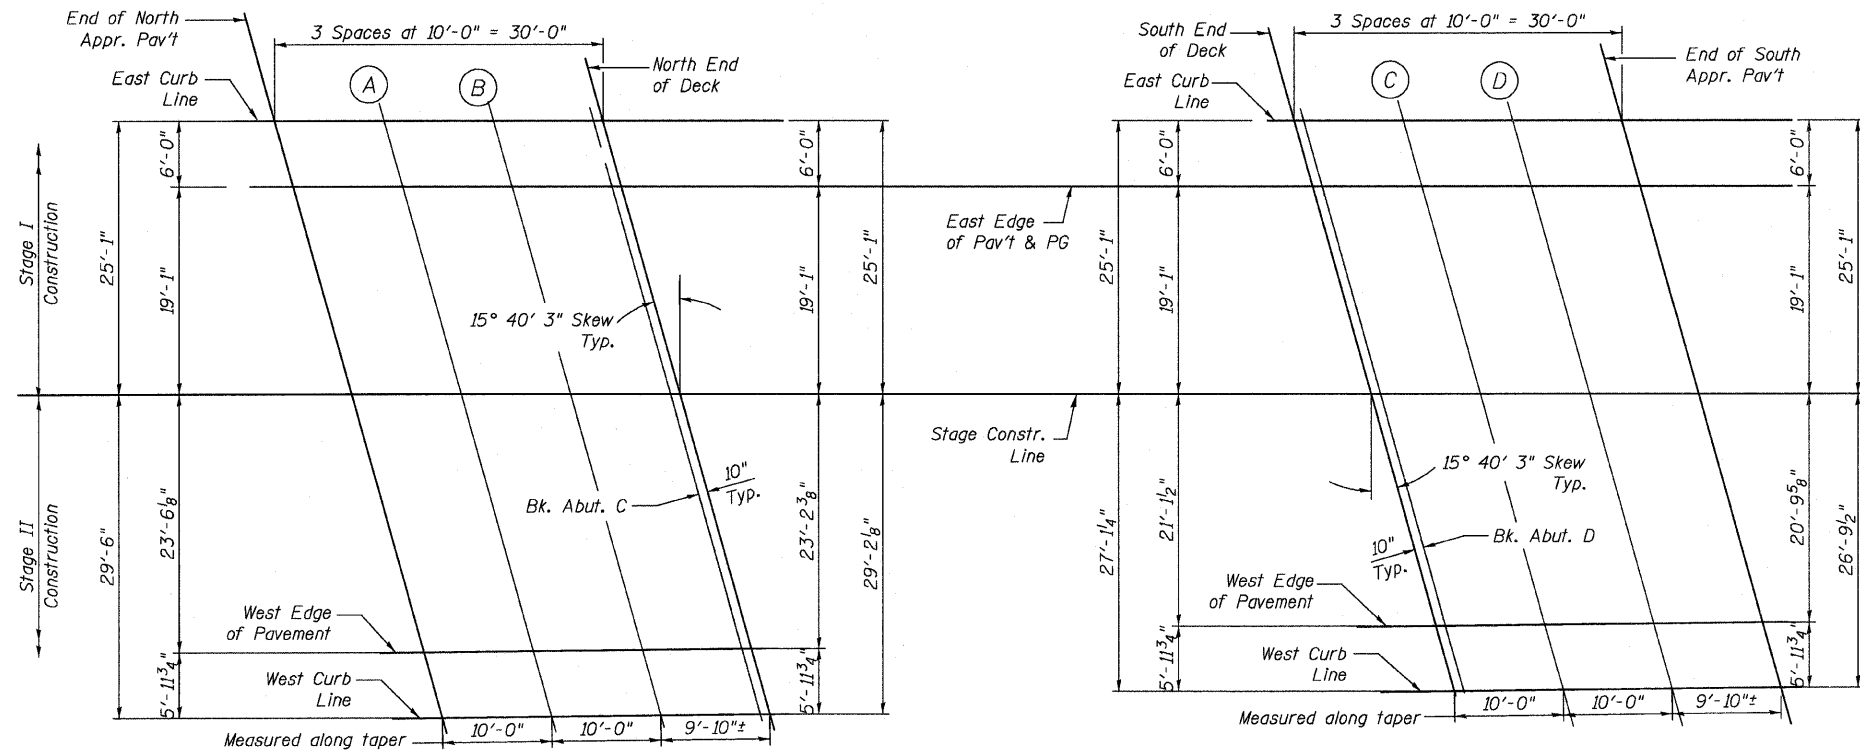

**NORTH APPROACH PAVEMENT**

**SOUTH APPROACH PAVEMENT**

**PLAN**



**EAST CURB LINE**

Location	Station	Offset	Theoretical Grade Elevations
End N. Appr. Pav't.	216+62.21	-6.00	614.23
A	216+72.21	-6.00	613.93
B	216+82.21	-6.00	613.63
North End of Deck	216+92.21	-6.00	613.33
South End of Deck	218+86.13	-6.00	607.51
C	218+96.13	-6.00	607.21
D	219+06.13	-6.00	606.91
End S. Appr. Pav't.	219+16.13	-6.00	606.61

**EAST EDGE OF PAVEMENT & PG**

Location	Station	Offset	Theoretical Grade Elevations
End N. Appr. Pav't.	216+63.89	0.00	614.30
A	216+73.89	0.00	614.00
B	216+83.89	0.00	613.70
North End of Deck	216+93.89	0.00	613.40
South End of Deck	218+87.81	0.00	607.59
C	218+97.81	0.00	607.29
D	219+07.81	0.00	606.99
End S. Appr. Pav't.	219+17.81	0.00	606.69

**STAGE CONSTRUCTION LINE**

Location	Station	Offset	Theoretical Grade Elevations
End N. Appr. Pav't.	216+69.24	19.08	614.22
A	216+79.24	19.08	613.92
B	216+89.24	19.08	613.62
North End of Deck	216+99.24	19.08	613.32
South End of Deck	218+93.16	19.08	607.50
C	219+03.16	19.08	607.20
D	219+13.16	19.08	606.90
End S. Appr. Pav't.	219+23.16	19.08	606.60

**WEST EDGE OF PAVEMENT**

Location	Station	Offset	Theoretical Grade Elevations
End N. Appr. Pav't.	216+75.84	42.60	613.65
A	216+85.81	42.49	613.36
B	216+95.78	42.38	613.06
North End of Deck	217+05.75	42.28	612.76
South End of Deck	218+99.09	40.21	606.99
C	219+09.06	40.10	606.70
D	219+19.03	40.00	606.40
End S. Appr. Pav't.	219+29.00	39.89	606.10

**WEST CURB LINE**

Location	Station	Offset	Theoretical Grade Elevations
End N. Appr. Pav't.	216+77.51	48.58	613.48
A	216+87.48	48.47	613.18
B	216+97.45	48.37	612.88
North End of Deck	217+07.42	48.26	612.59
South End of Deck	219+00.77	46.19	606.82
C	219+10.74	46.08	606.52
D	219+20.71	45.98	606.22
End S. Appr. Pav't.	219+30.68	45.87	605.93

ANSI 8 TIMES 8 FILES



ILLINOIS DEPARTMENT OF TRANSPORTATION  
**TOP OF APPROACH SLAB ELEVATIONS (EB BRIDGE)**  
INTERSTATE 80 OVER INTERSTATE 88  
F.A.I. ROUTE 80 - SECTION 81-IHBY-D  
ROCK ISLAND COUNTY  
STATION 217+81.50  
EB S.N. 081-0012 & WB 081-0013  
DRAWN BY: A. Yargicoglu  
CHECKED BY: A. Durbak  
DATE: FEBRUARY 27, 2008