


STATE OF ILLINOIS  
DEPARTMENT OF TRANSPORTATION

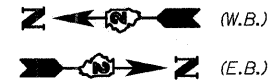


Sheet S11 of S25


F.A.I. RTE.	SECTION	COUNTY	TOTAL SHEETS	SHEET NO.
80	81-IHBY-D	ROCK ISLAND	120	40
FED. ROAD DIST. NO. 2			ILLINOIS FED. AID PROJECT	

Contract # 64C74

\* Order a(E) thru a5(E) bars full length.  
Cut to fit skew and use remainder of bars in opposite end.

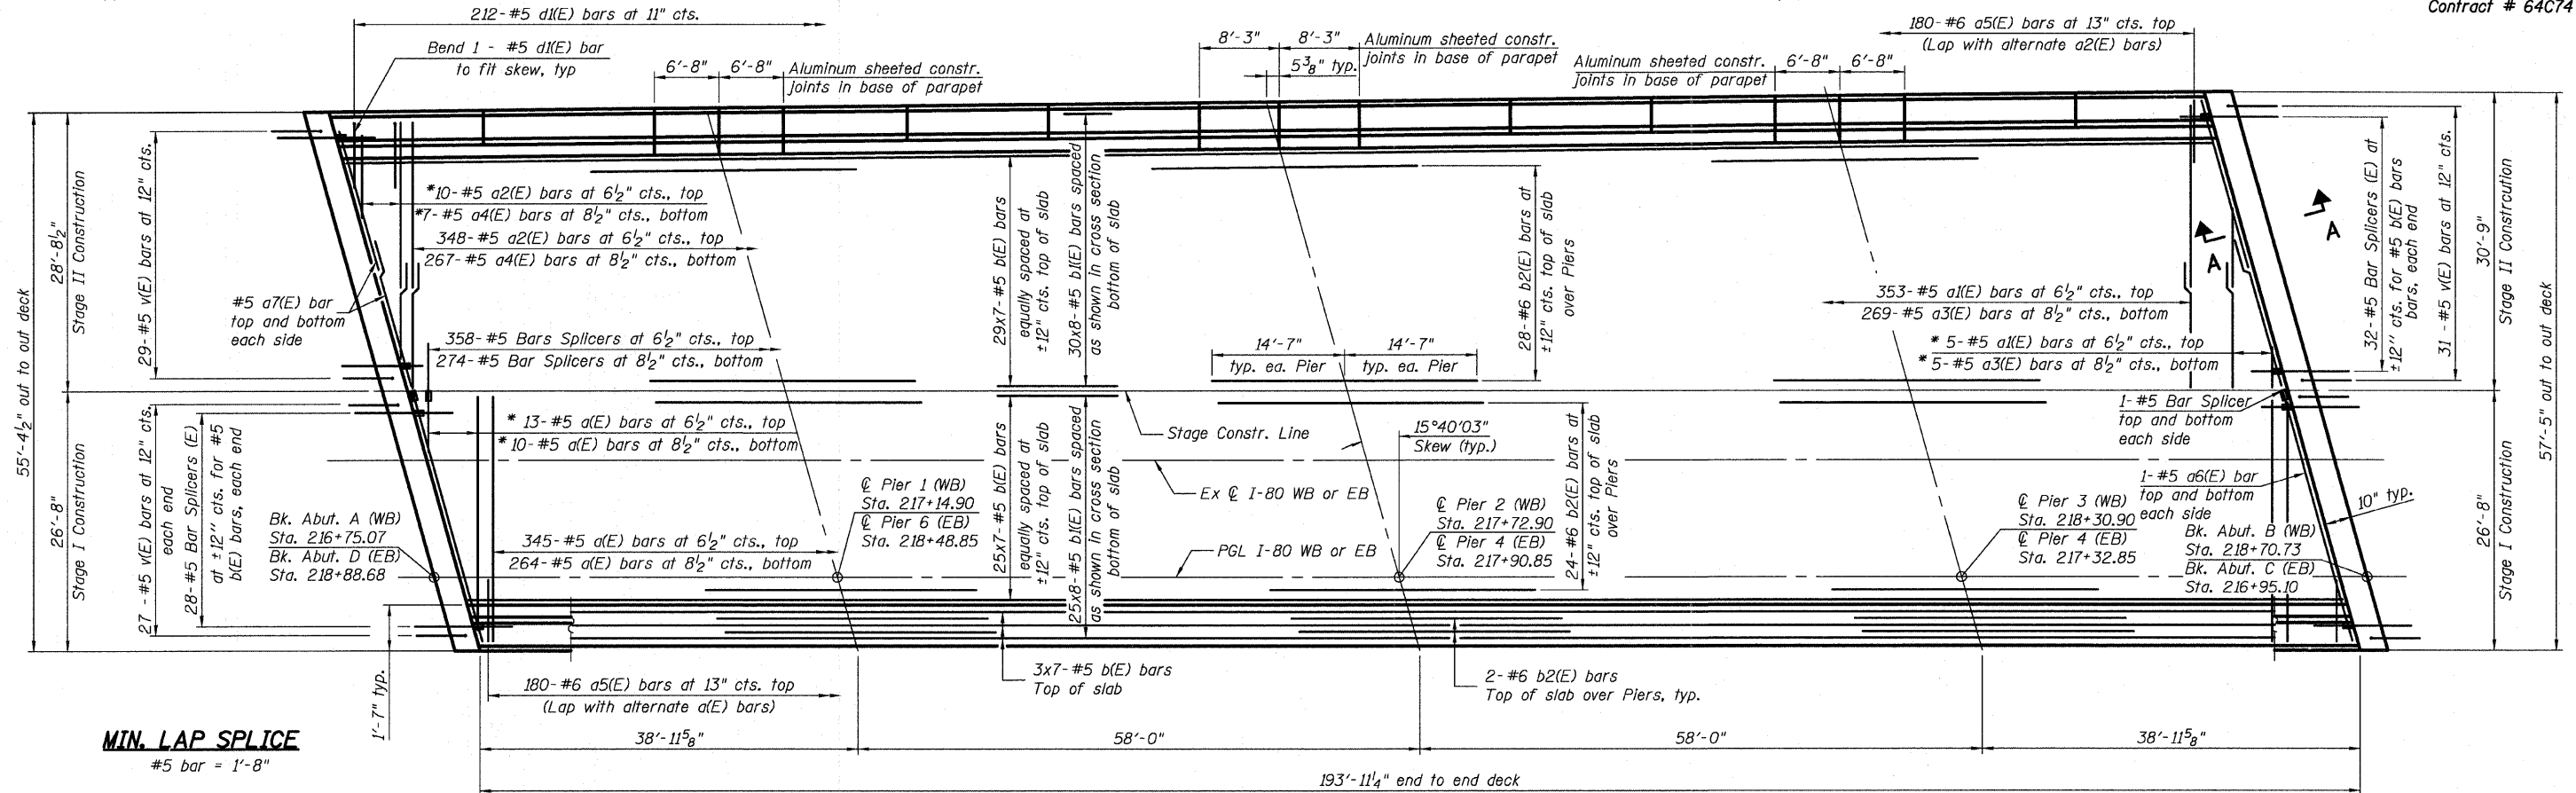

PLAN

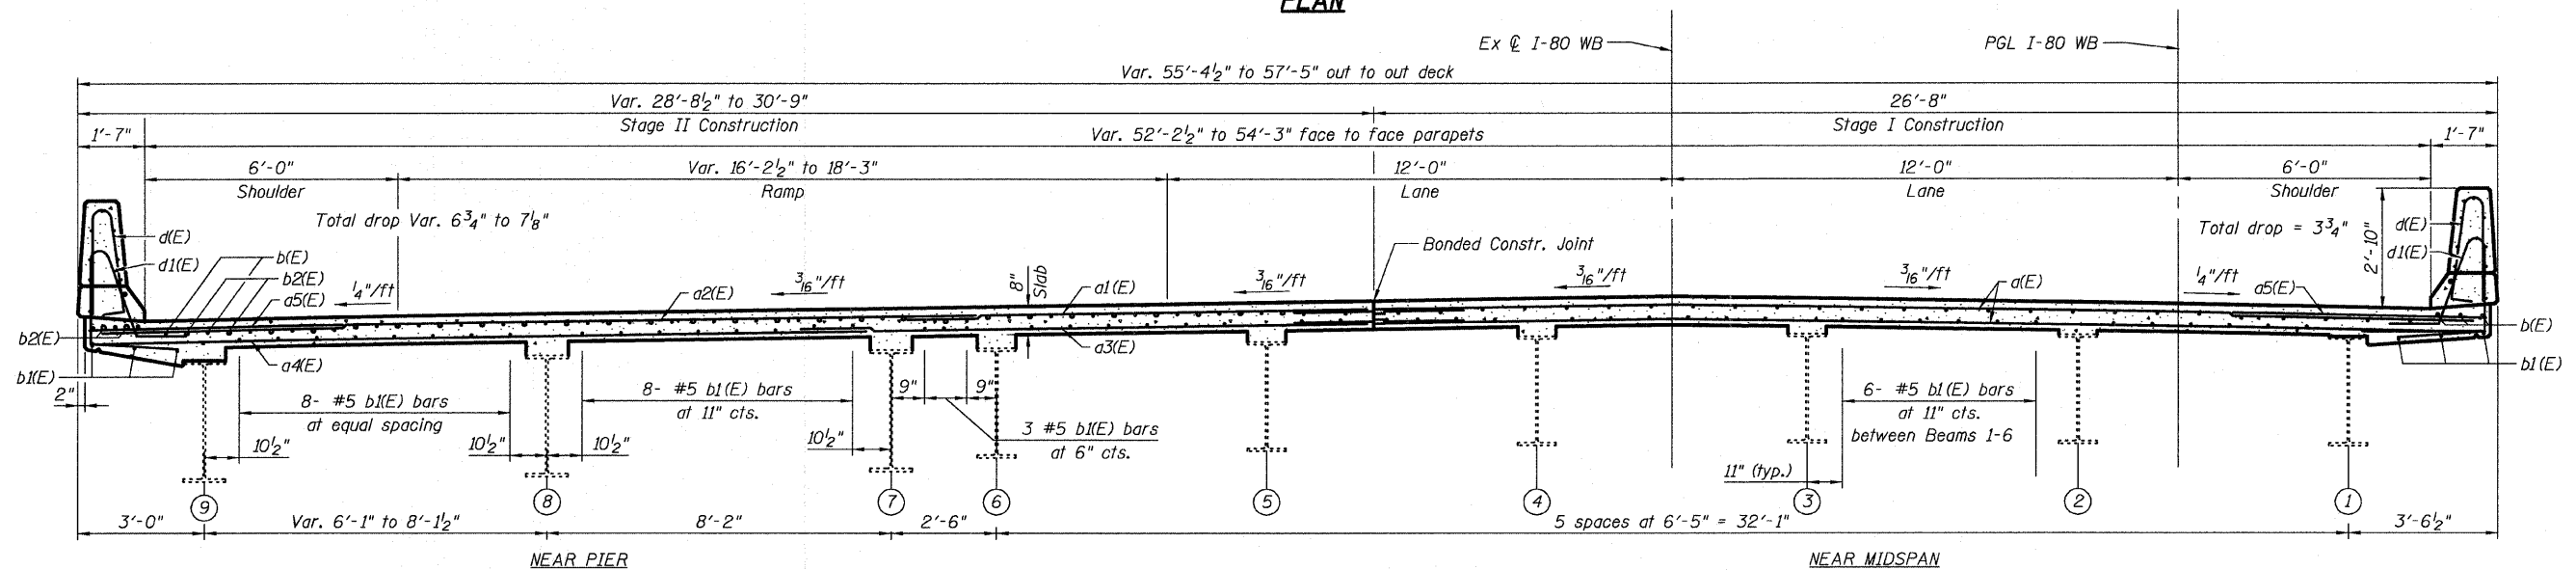

CROSS SECTION

(Westbound looking sta. ahead. Eastbound similar by reflection)

Notes:  
See Sheet S12 of S25 for superstructure details.  
See Sheet S13 and S14 of S25 for parapet reinforcement and Superstructure Bill of Material.  
Bars indicated thus 20 x 3-#5 etc. indicates 20 lines of bars with 3 lengths per line.

ILLINOIS DEPARTMENT OF TRANSPORTATION  
**DECK PLAN AND SECTION**

INTERSTATE 80 OVER INTERSTATE 88  
F.A.I. ROUTE 80 - SECTION 81-IHBY-D  
ROCK ISLAND COUNTY  
STATION 217+81.50  
EB S.N. 081-0012 & WB 081-0013

DATE: FEBRUARY 27, 2008  
DRAWN BY: A. Durbak  
CHECKED BY: R. Kaye