


STAGE I

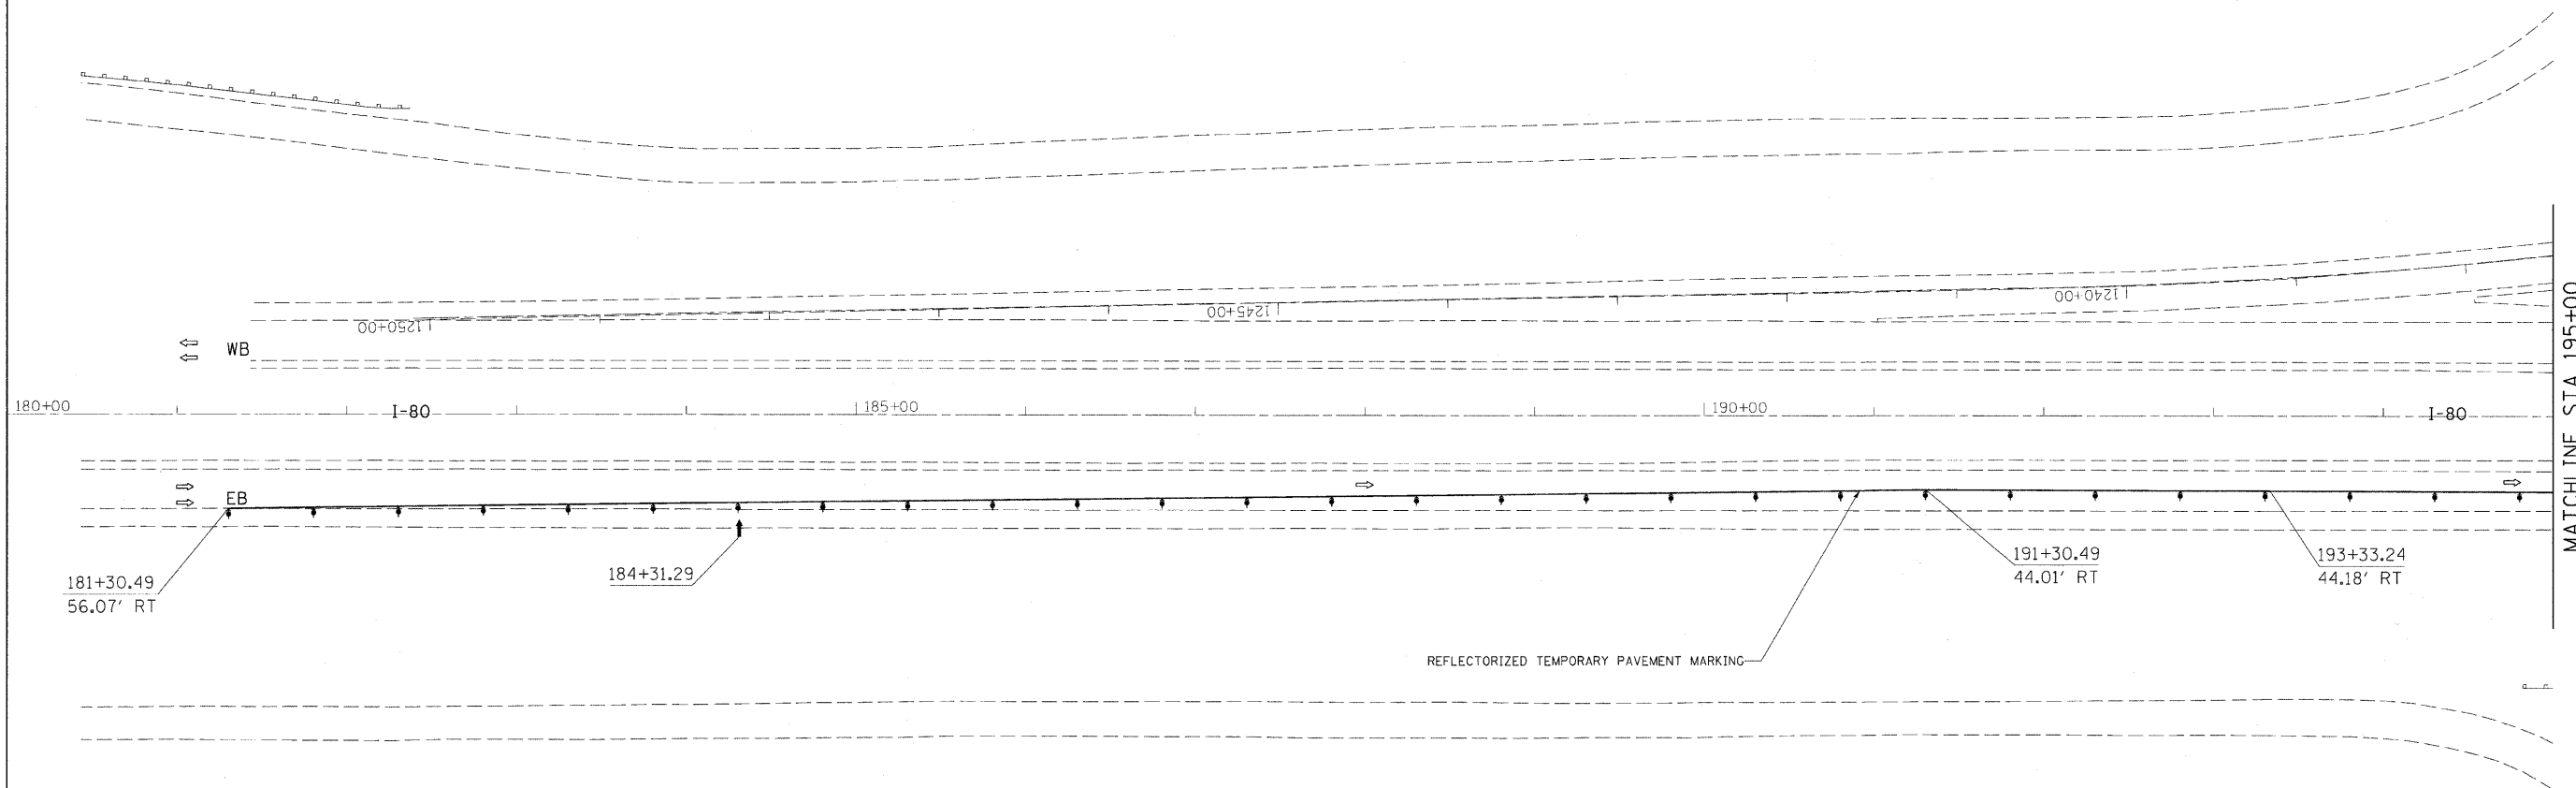

- = WORK AREA
- = SIGN
- = DIRECTION INDICATOR BARRICADE
- = TYPE II BARRICADE
- = ARROW BOARD

STAGING SEQUENCE OF WORK

STAGE I
 THIS STAGE SHALL BE CONSTRUCTED USING TRAFFIC CONTROL & PROTECTION STANDARD 701401 AND THE TRAFFIC CONTROL PLAN WITHIN.

CONSTRUCT THE EXTERIOR 10' SHOULDER FROM
 I-80 EASTBOUND: RT STA 205+09 TO RT STA 215+24
 I-80 WESTBOUND: LT STA 220+51 TO LT STA 230+31

FILE NAME = C:\Projects\p200487\d00487stg.dgn

USER NAME = jordanhd
 PLOT SCALE = 50.0000' / IN.
 PLOT DATE = Thu Feb 28 13:29:32 2008

DESIGNED -	---	REVISED -	---
DRAWN -	---	REVISED -	---
CHECKED -	---	REVISED -	---
DATE -	---	REVISED -	---

**STATE OF ILLINOIS
 DEPARTMENT OF TRANSPORTATION**

I-80 STAGE I
 SCALE: _____ SHEET NO. ___ OF ___ SHEETS STA. _____ TO STA. _____

F.A.I. RTE.	SECTION	COUNTY	TOTAL SHEETS	SHEET NO.
-80-	81-JBY-D	ROCK ISLAND	120	55
FED. ROAD DIST. NO. - ILLINOIS FED. AID PROJECT			CONTRACT NO. 64C74	