


STATION & OFFSET DETAILS

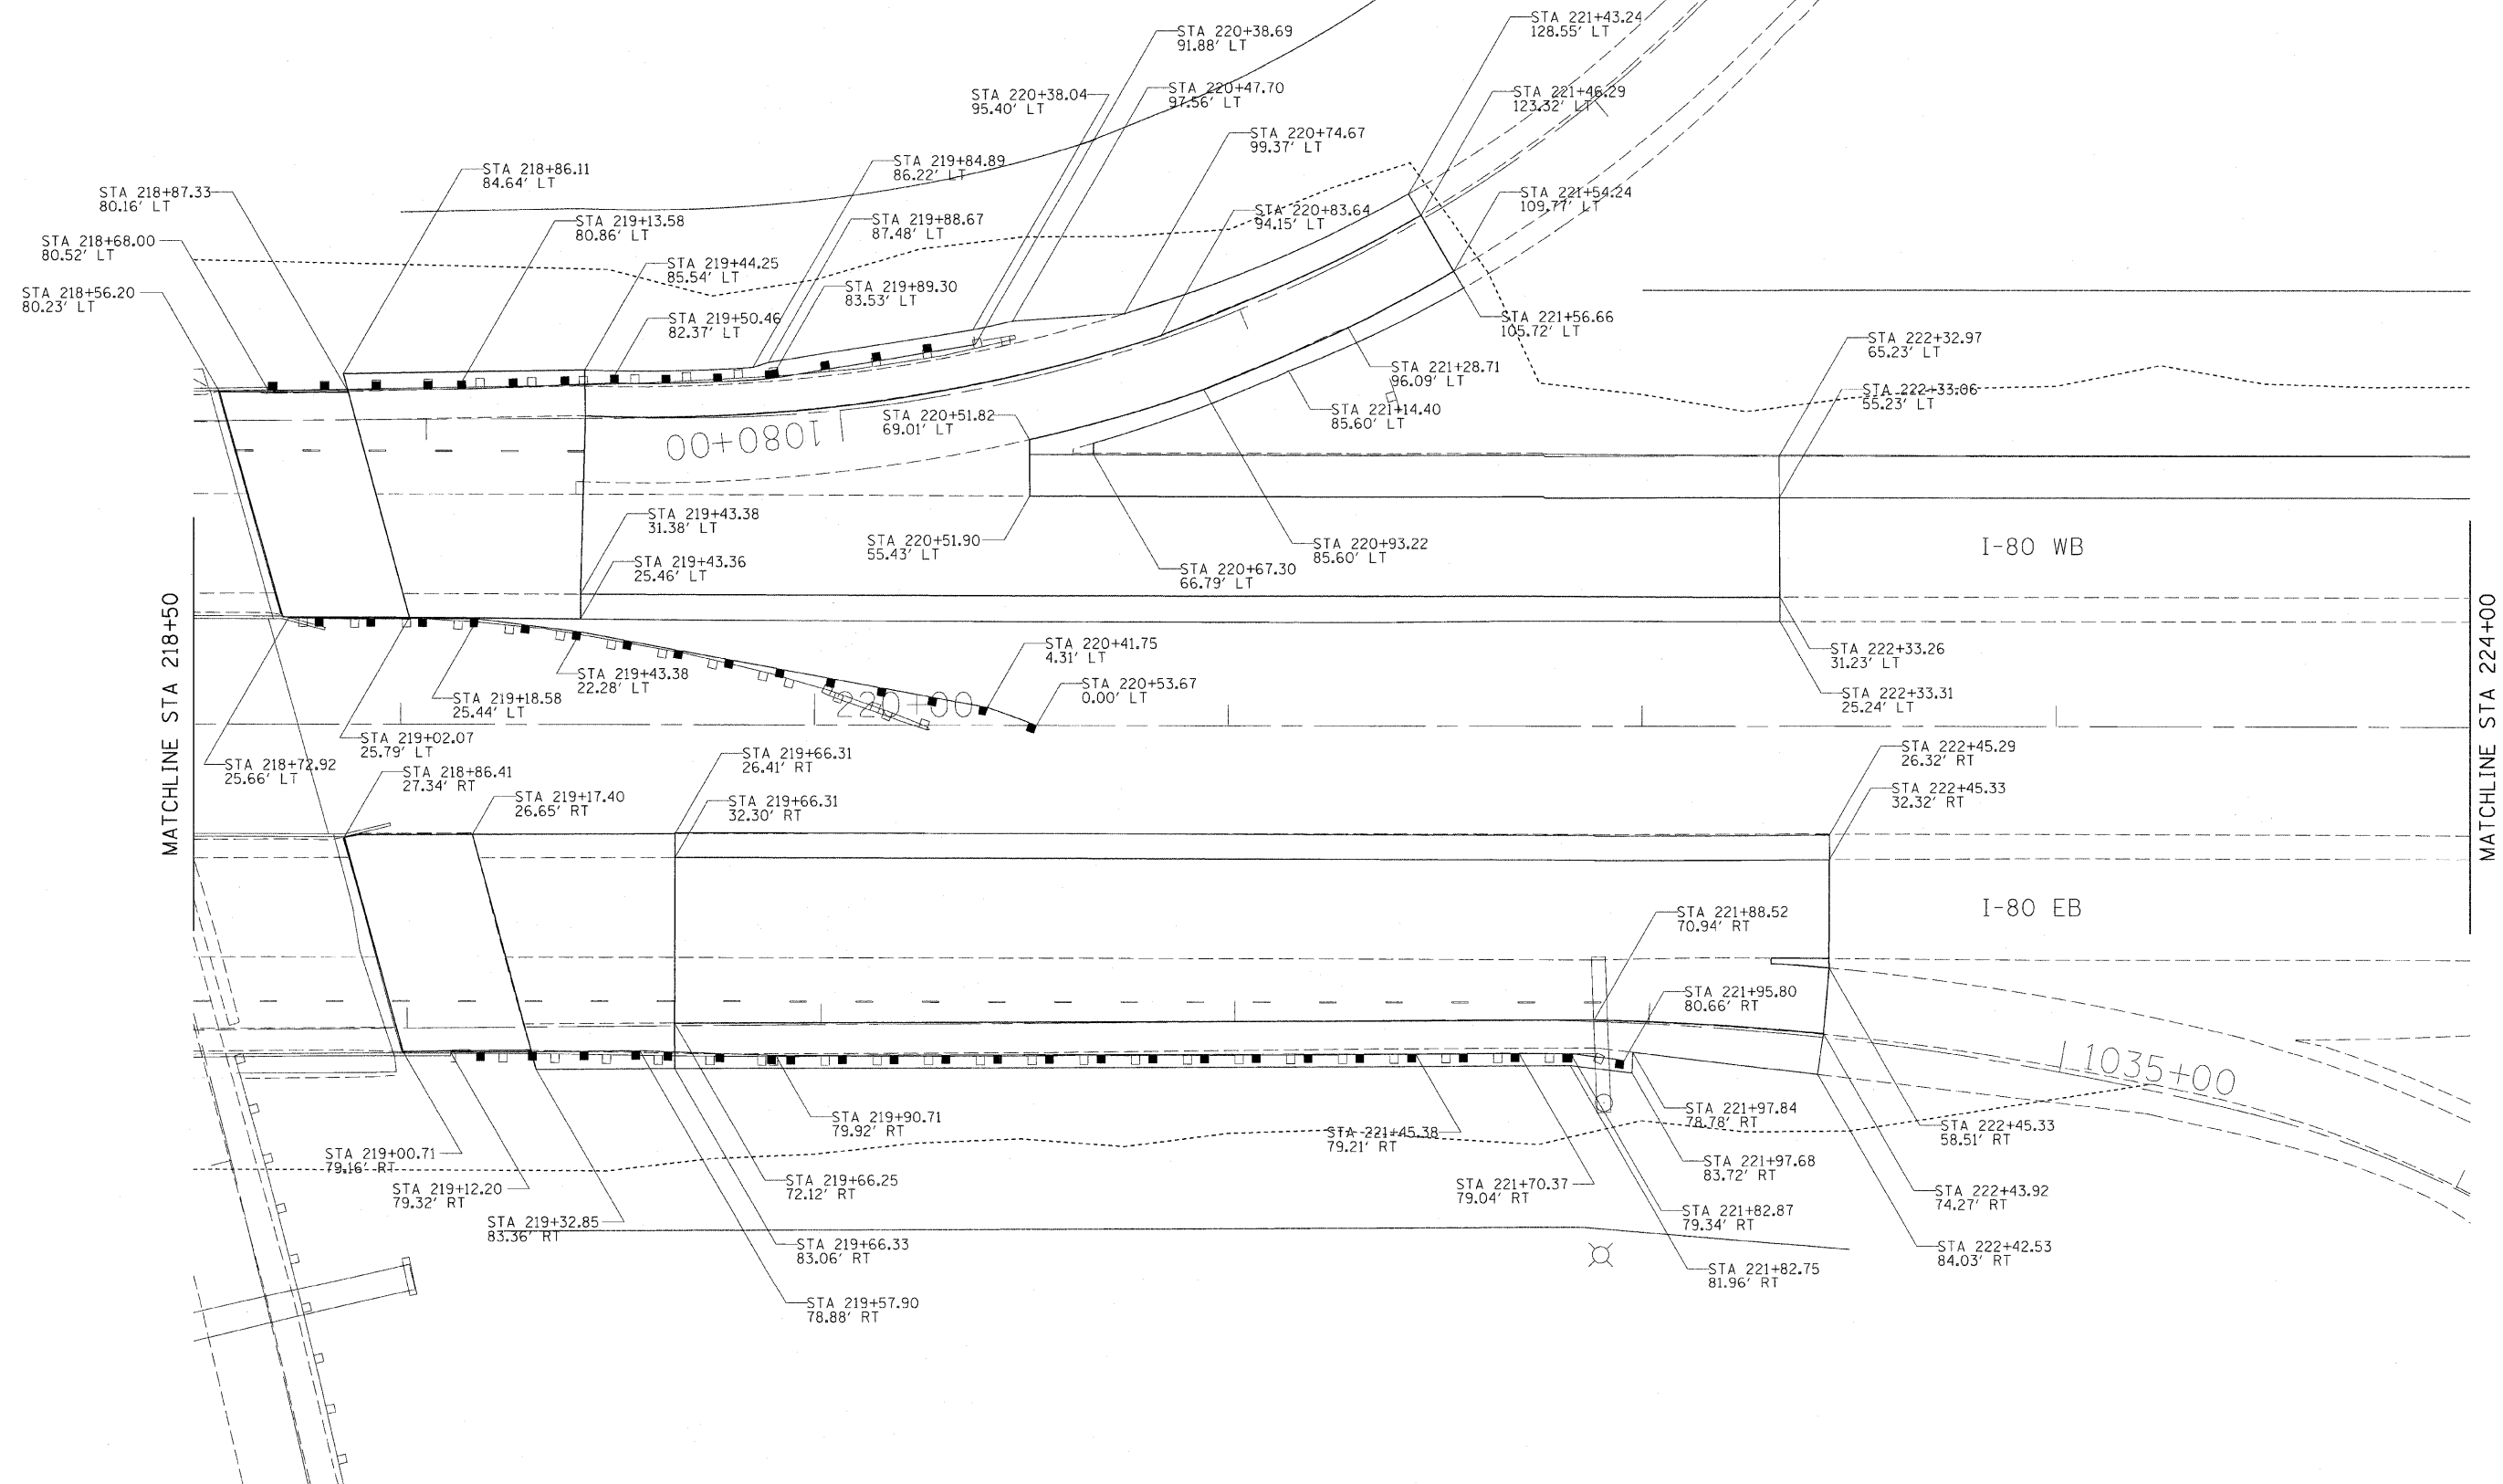

FILE NAME = C:\Projects\p202407\202407sta.dgn
 USER NAME = jordanhd
 PLOT SCALE = 20.0000' / IN.
 PLOT DATE = Thu Feb 28 13:28:23 2008

DESIGNED -	---	REVISED -	---
DRAWN -	---	REVISED -	---
CHECKED -	---	REVISED -	---
DATE -	---	REVISED -	---

STATE OF ILLINOIS
 DEPARTMENT OF TRANSPORTATION

I-80 STATION & OFFSET
 SCALE: _____ SHEET NO. ____ OF ____ SHEETS STA. _____ TO STA. _____

F.A.I. RTE.	SECTION	COUNTY	TOTAL SHEETS	SHEET NO.
-80-	81-JHBY-D	ROCK ISLAND	120	10
FED. ROAD DIST. NO. ILLINOIS FED. AID PROJECT			CONTRACT NO. 64C74	