


# REMOVAL DETAILS

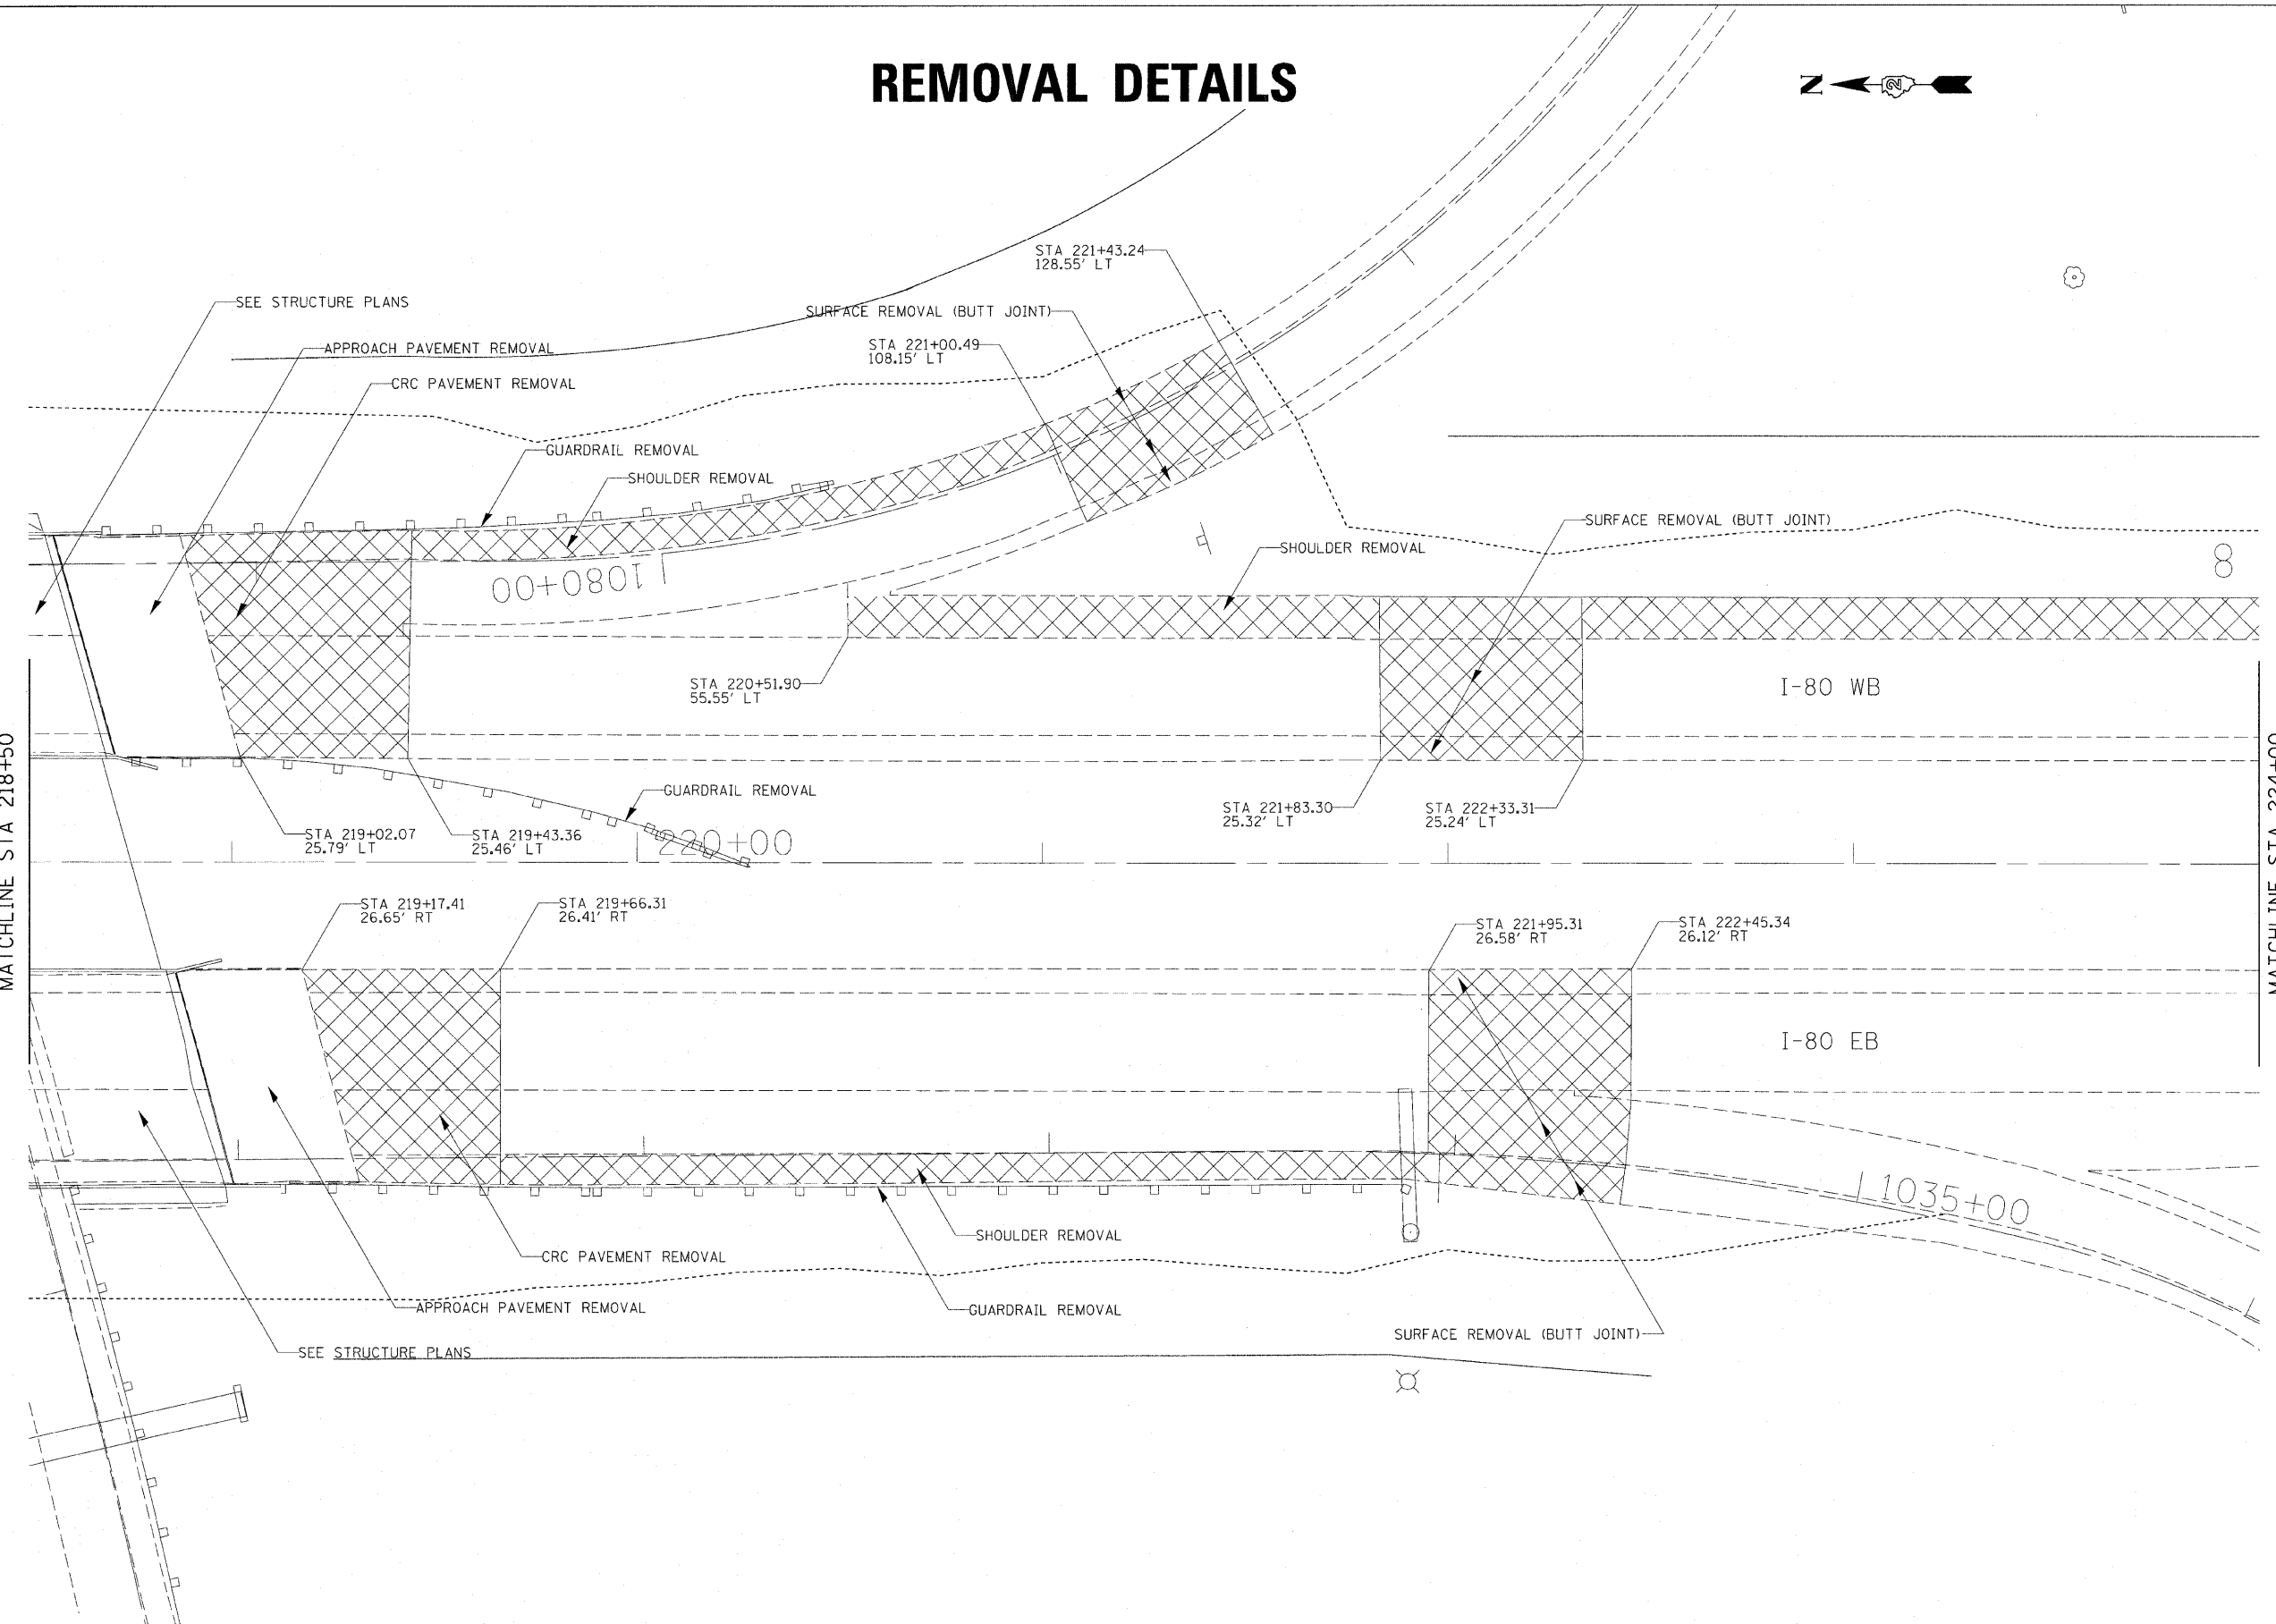

MATCHLINE STA 218+50

MATCHLINE STA 224+00



FILE NAME =  
C:\Projects\p200407\c00407rem.dgn

USER NAME = jordanhd	DESIGNED - ---	REVISED - ---
PLOT SCALE = 20.0000' / IN.	DRAWN - ---	REVISED - ---
PLOT DATE = Thu, Feb 28 13:26:41 2008	CHECKED - ---	REVISED - ---
	DATE - ---	REVISED - ---

STATE OF ILLINOIS  
DEPARTMENT OF TRANSPORTATION

<b>I-80 REMOVAL</b>		
SCALE: _____	SHEET NO. ___ OF ___ SHEETS	STA. _____ TO STA. _____

F.A.I. RTE. - 80 -	SECTION - 81-HBY-D	COUNTY - ROCK ISLAND	TOTAL SHEETS - 120	SHEET NO. - 74
FED. ROAD DIST. NO. - ILLINOIS FED. AID PROJECT			CONTRACT NO. 64C74	