


DATE	
BY	
REVIEWED	
DESIGNED	
DRAWN	
CHECKED	
DATE	

DATE	
BY	
REVIEWED	
DESIGNED	
DRAWN	
CHECKED	
DATE	

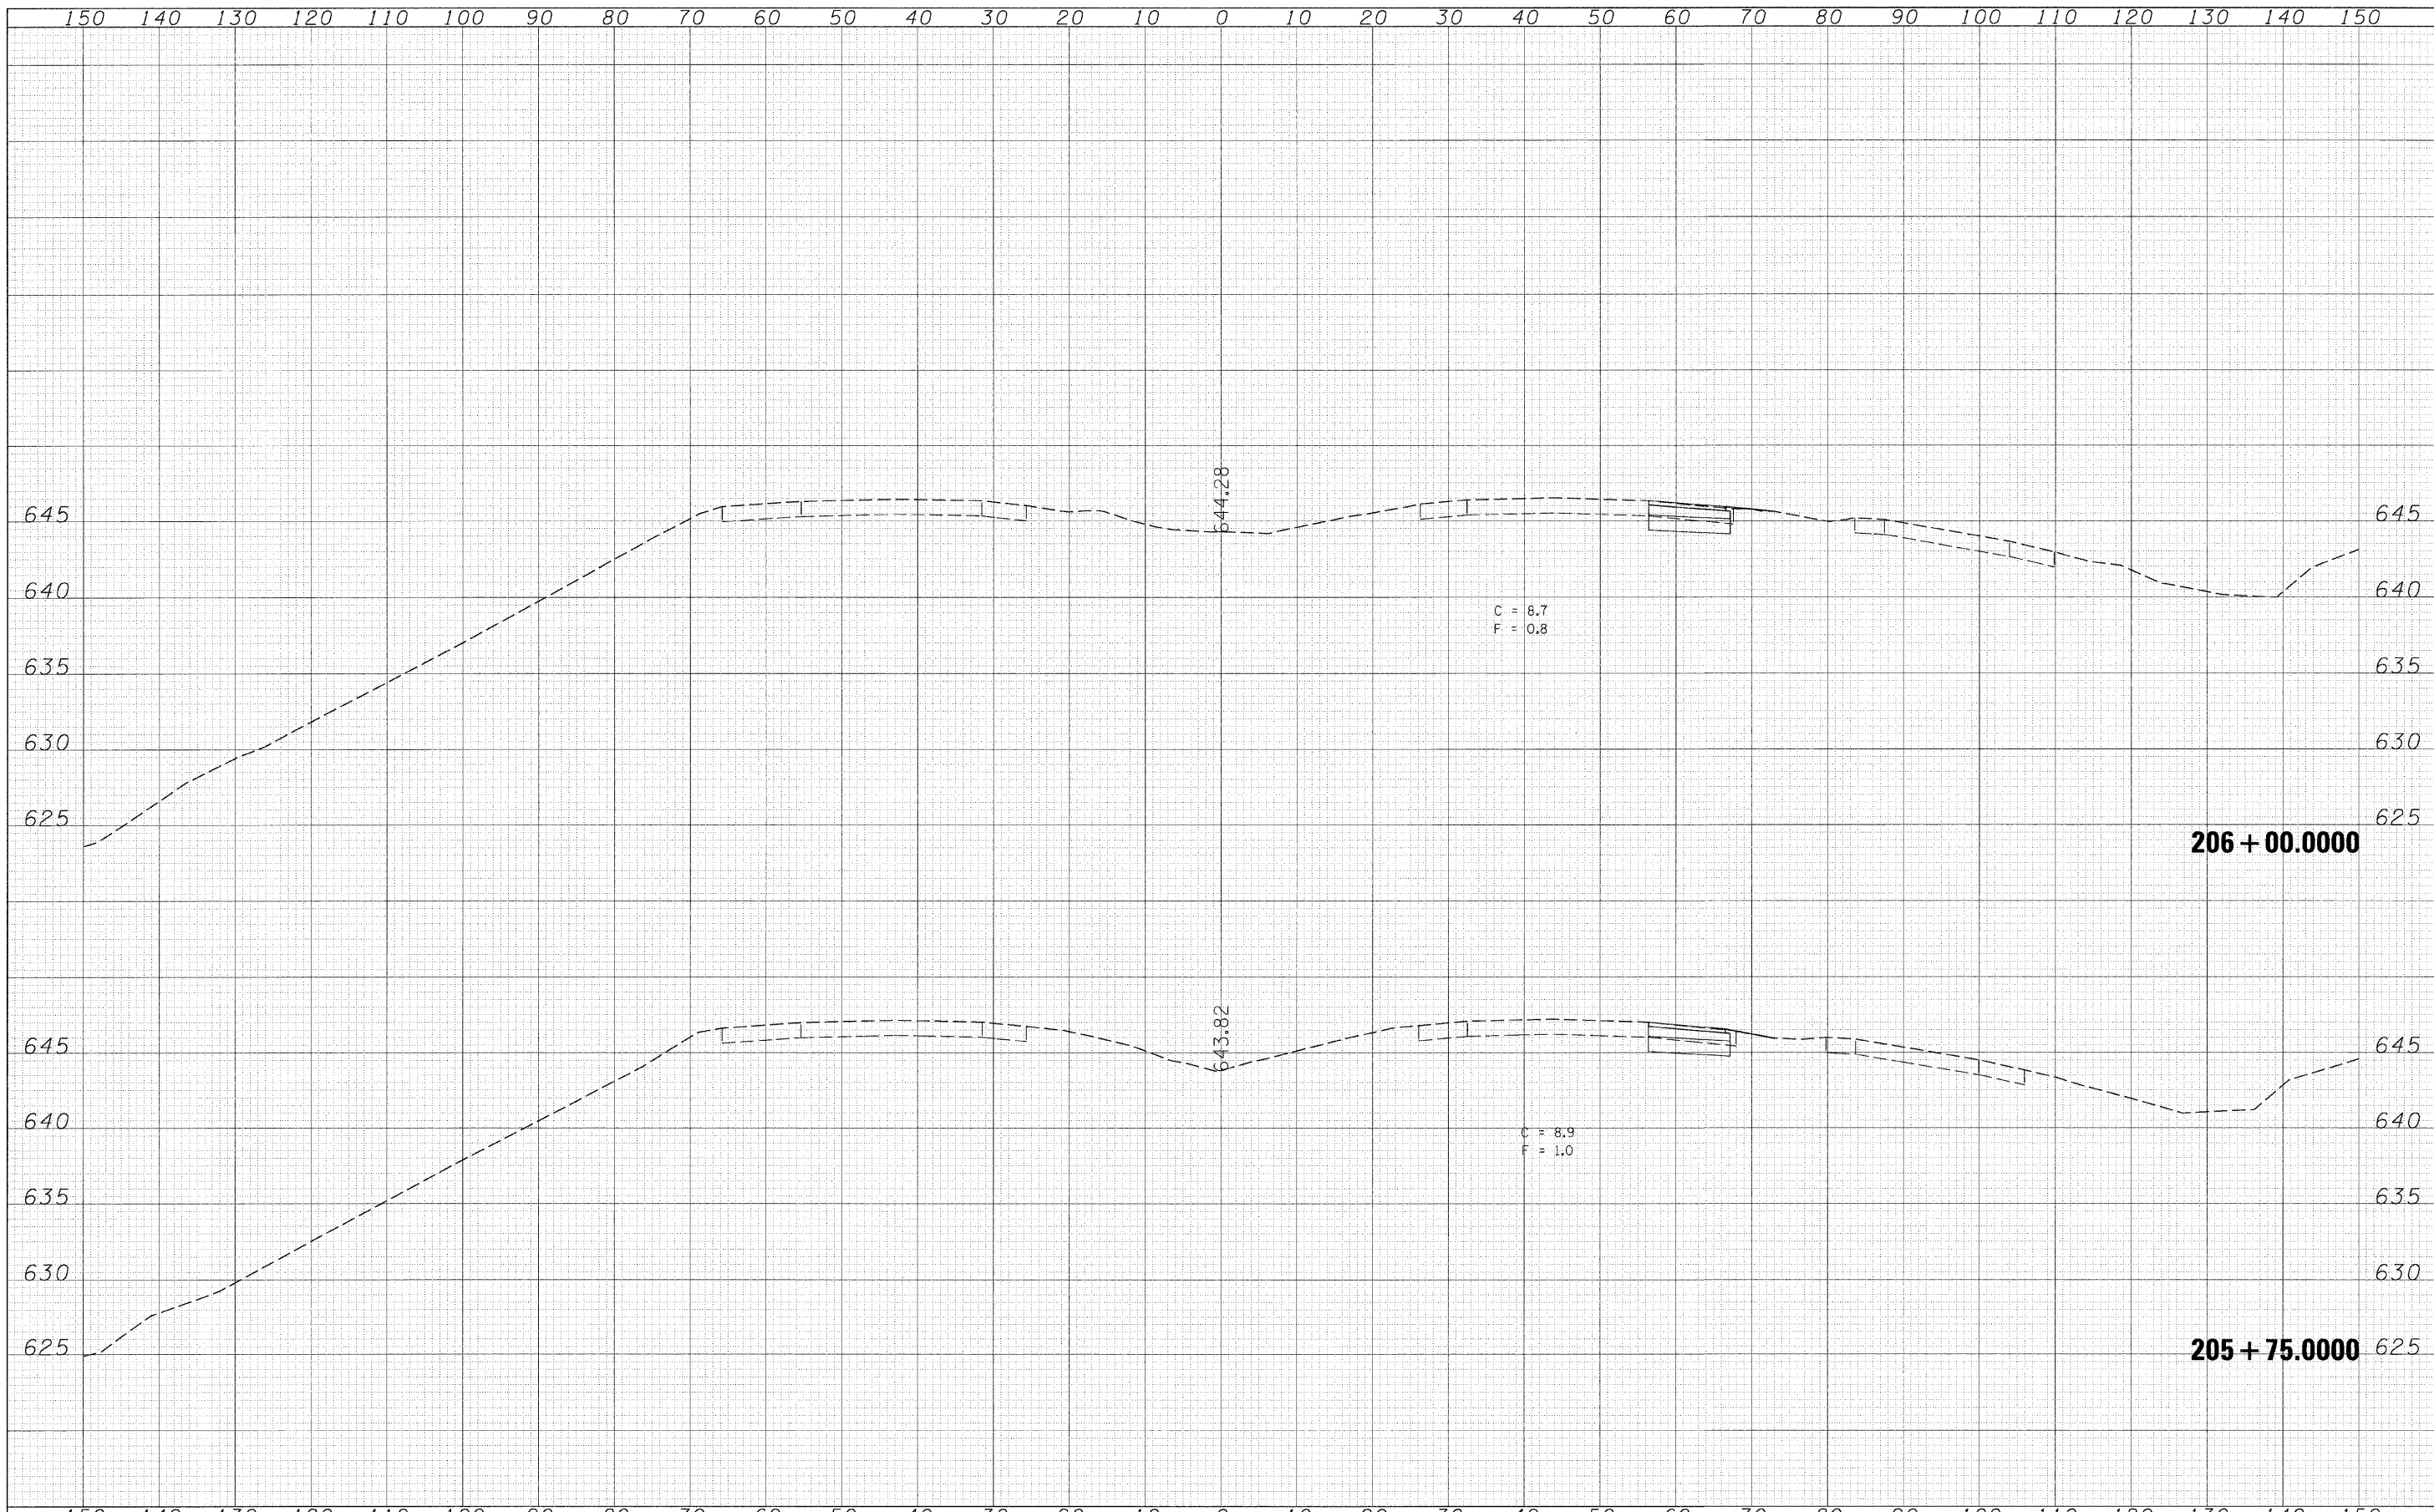

FILE NAME = C:\Projects\p200407\j00407.mxd	USER NAME = jordanhd	DESIGNED - ---	REVISIED - ---	STATE OF ILLINOIS DEPARTMENT OF TRANSPORTATION	I-80 CROSS SECTIONS		F.A.I. RTE. -80	SECTION 81-IHBY-0	COUNTY ROCK ISLAND	TOTAL SHEETS 120	SHEET NO. 86	
PLOT SCALE = 10.0000' / IN.	PLOT DATE = Thu Feb 28 13:38:17 2008	DRAWN - ---	REVISIED - ---		SCALE: -----	SHEET NO. -- OF -- SHEETS	STA. 205+75.0000 TO STA. 206+00.0000	FED. ROAD DIST. NO. - ILLINOIS FED. AID PROJECT				
		CHECKED - ---	REVISIED - ---									
		DATE - -----	REVISIED - ---									