


DATE	
BY	
DESIGNED	
DRAWN	
CHECKED	
REVISIONS	
NO.	

DATE	
BY	
DESIGNED	
DRAWN	
CHECKED	
REVISIONS	
NO.	

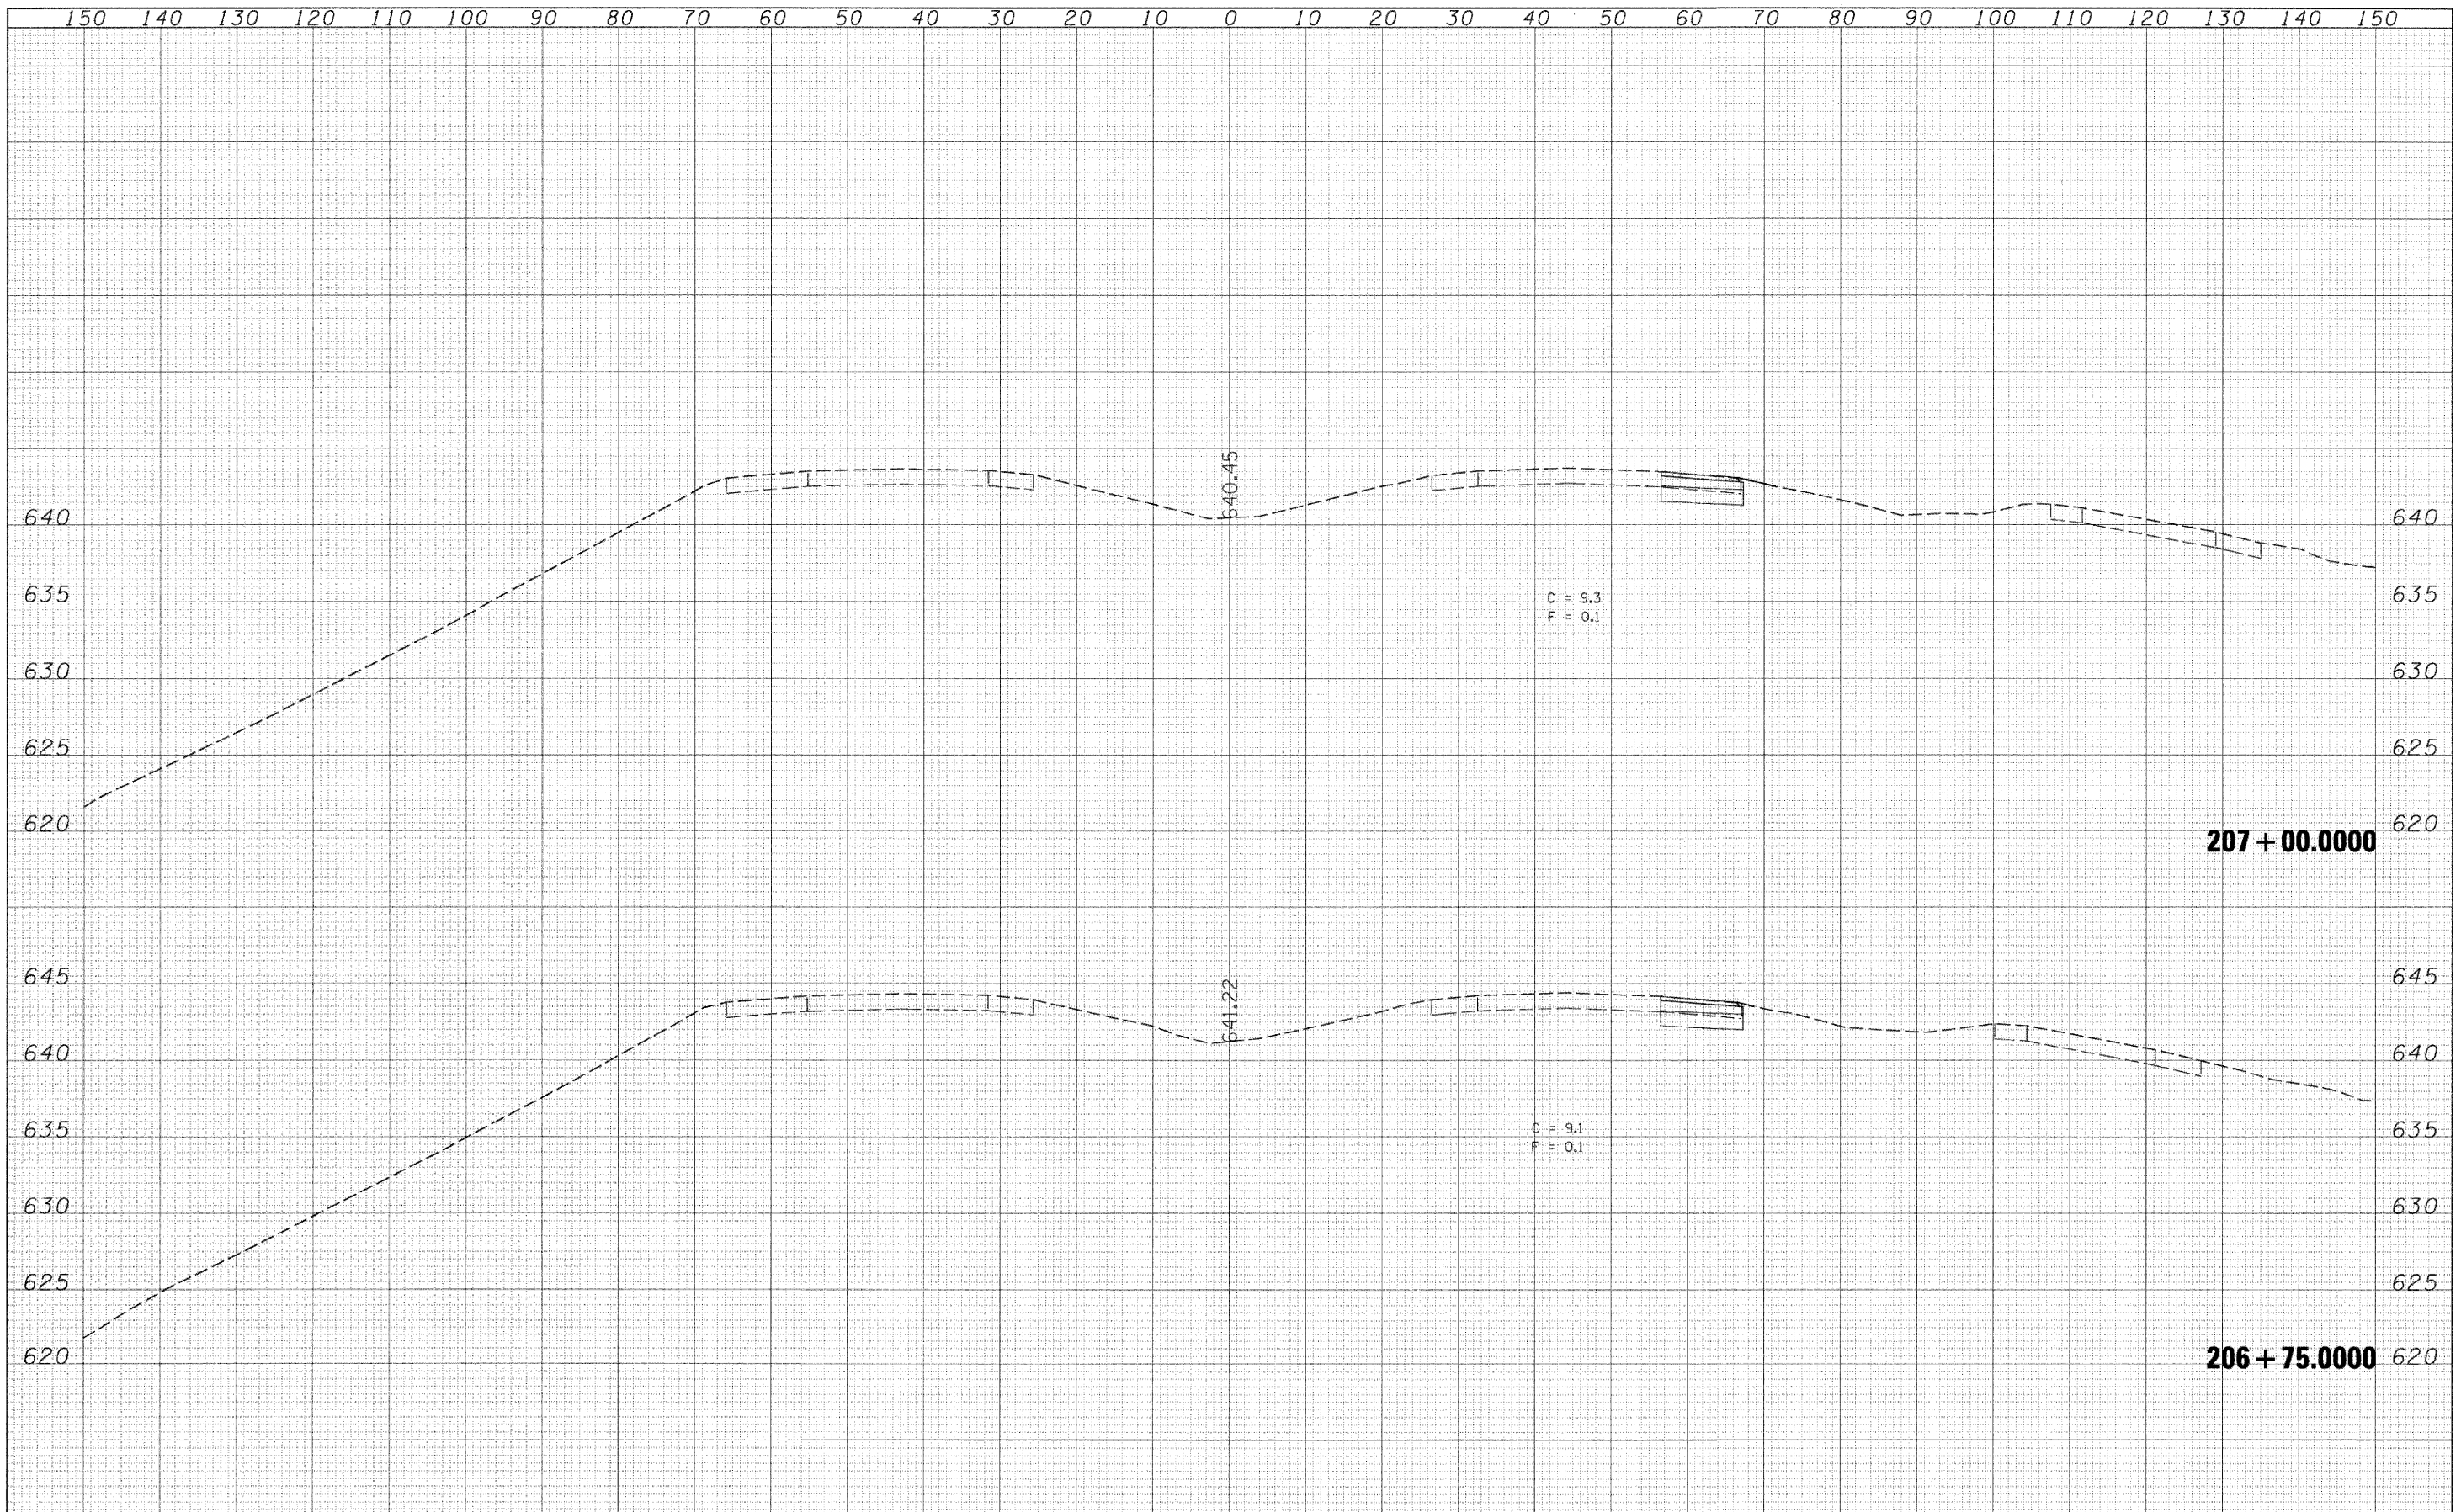

FILE NAME = C:\Projects\p200407\d20407.m1.dgn	USER NAME = jordanhd	DESIGNED - ---	REVISIONS - ---	<b>STATE OF ILLINOIS</b> <b>DEPARTMENT OF TRANSPORTATION</b>	<b>I-80 CROSS SECTIONS</b>			F.A.I. RTE. 80	SECTION 81-IHBY-D	COUNTY ROCK ISLAND	TOTAL SHEETS 120	SHEET NO. 88
		DRAWN - ---	REVISIONS - ---		SCALE: _____	SHEET NO. ___ OF ___ SHEETS	STA. 206+75.0000 TO STA. 207+00.0000	FED. ROAD DIST. NO. _____	ILLINOIS FED. AID PROJECT	CONTRACT NO. 64C74		
		CHECKED - ---	REVISIONS - ---									
		DATE - _____	REVISIONS - ---									