


DATE	
BY	
DESIGNED	
DRAWN	
CHECKED	
REVISIONS	
NO.	

DATE	
BY	
DESIGNED	
DRAWN	
CHECKED	
REVISIONS	
NO.	

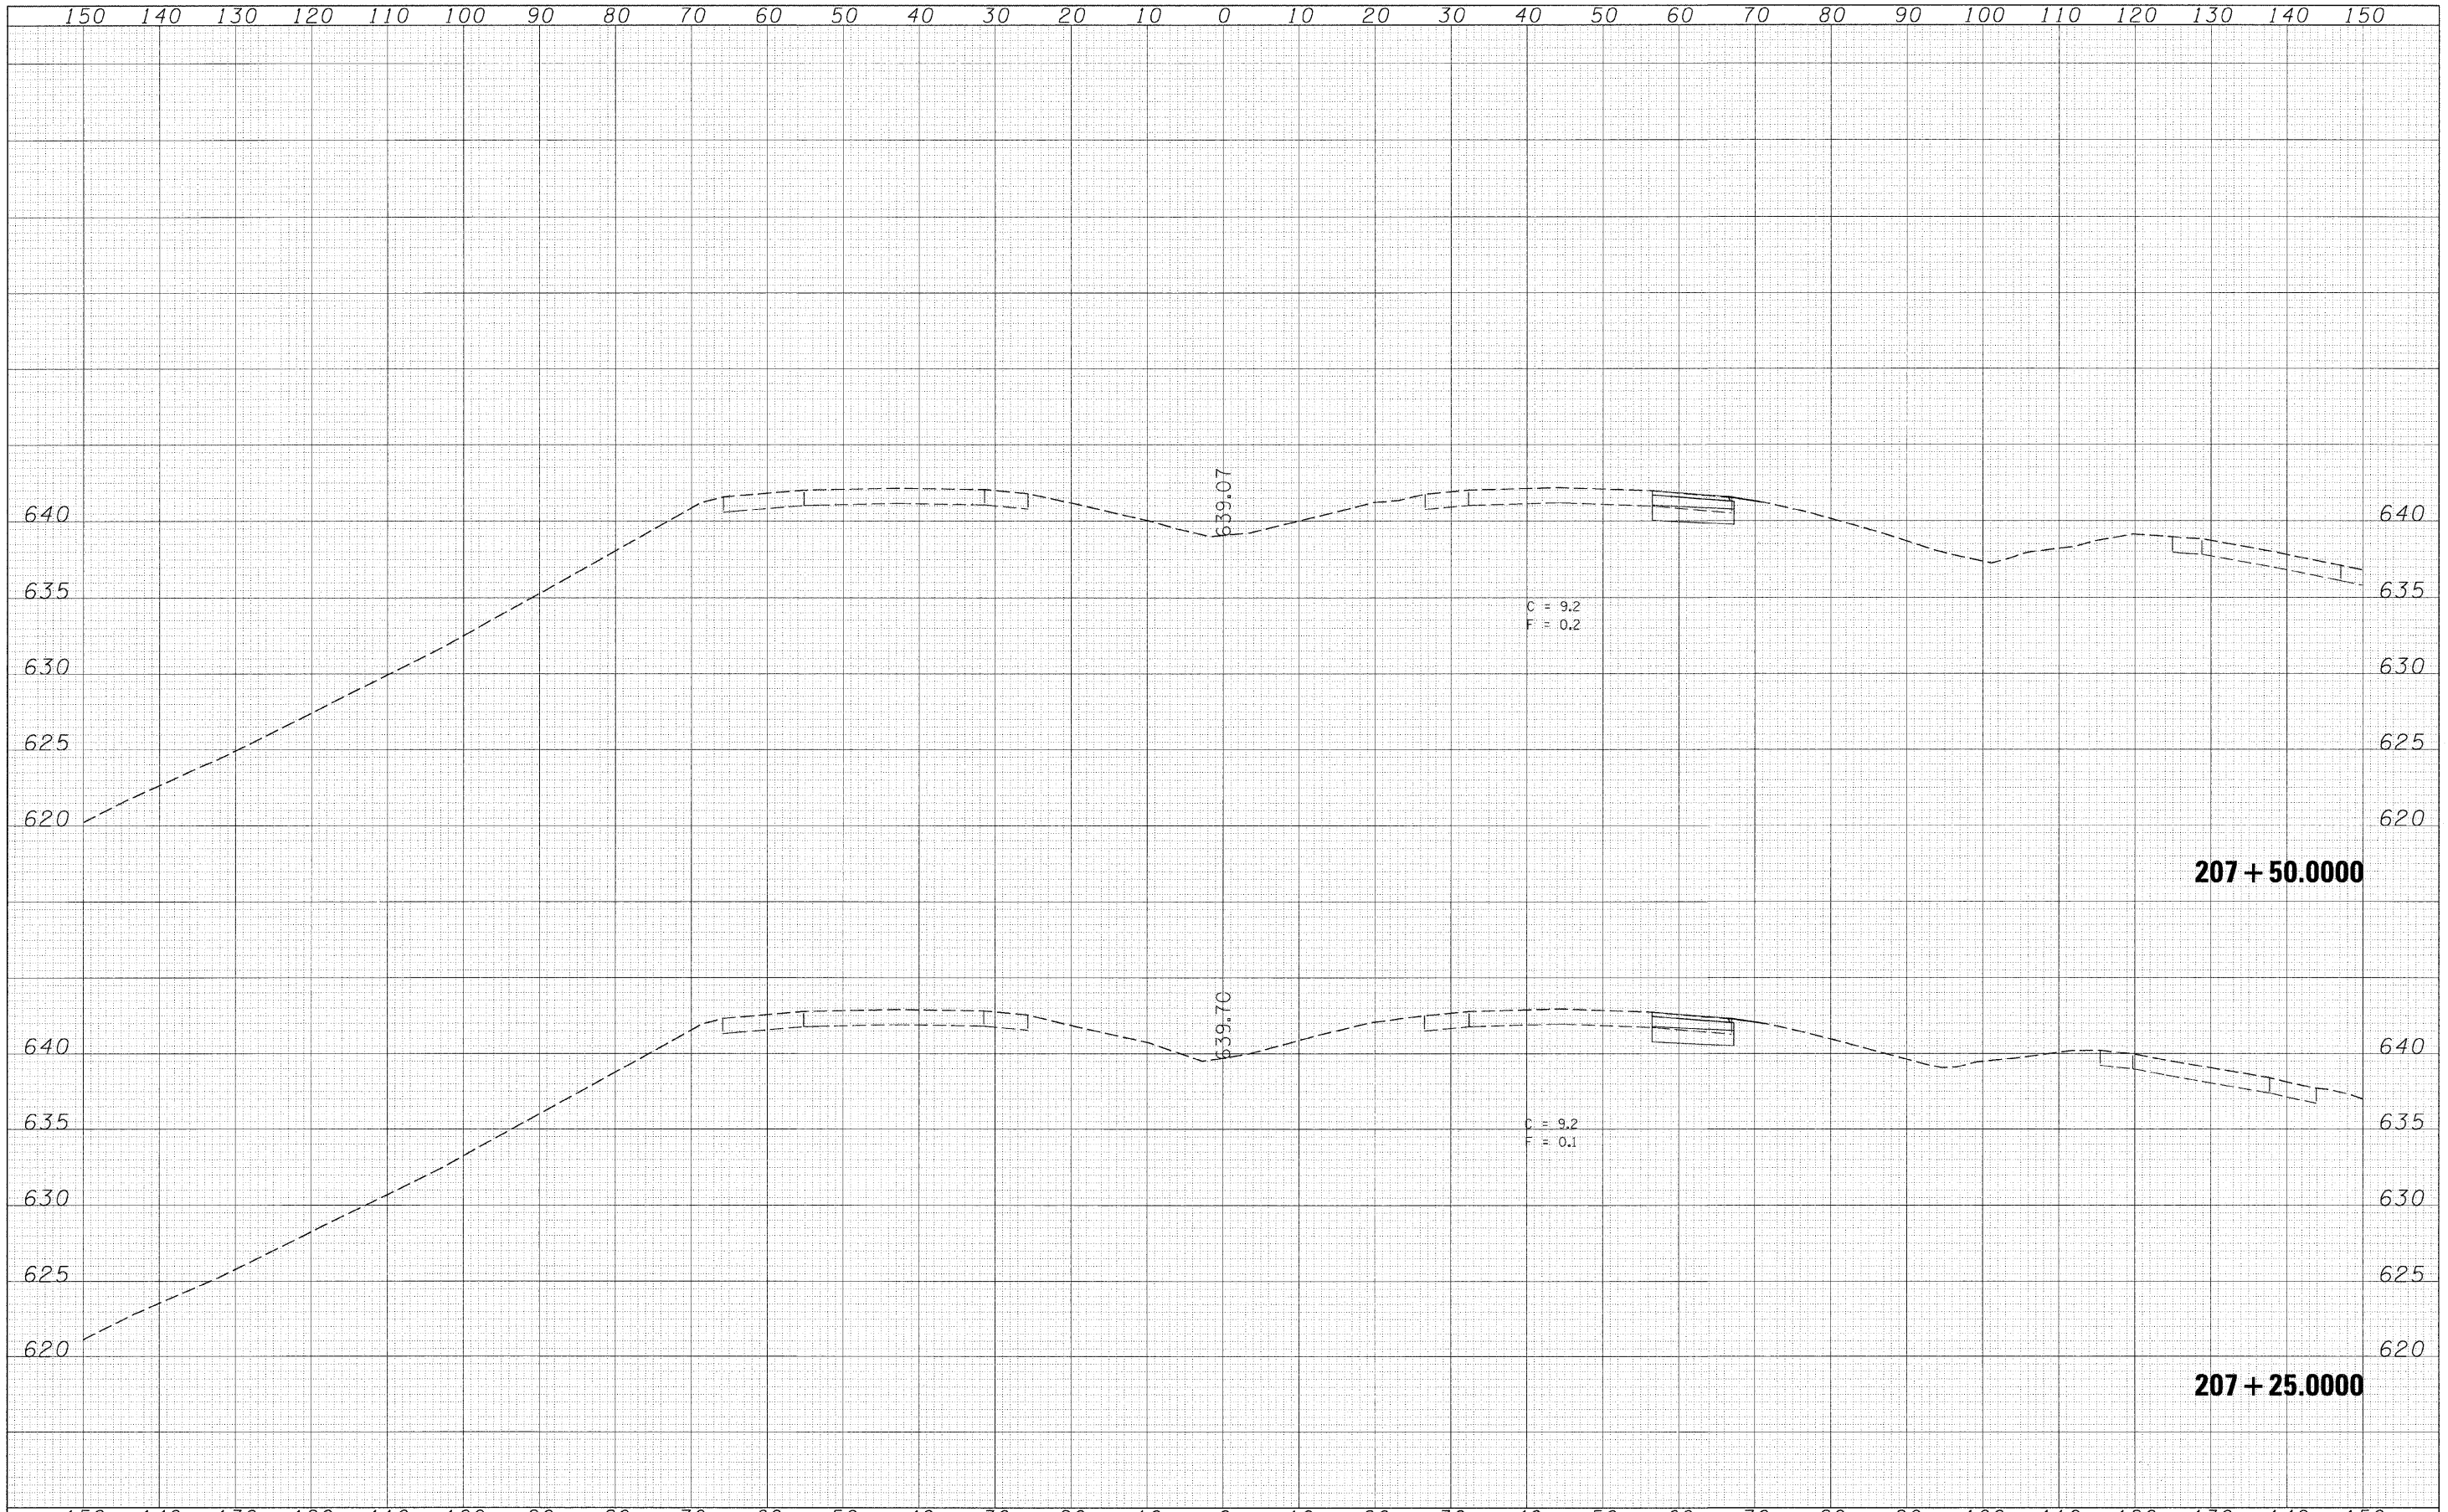

FILE NAME = C:\Projects\p200407\d00407.m1.dgn
 USER NAME = jordanhd
 PLOT SCALE = 10.0000' / IN.
 PLOT DATE = Thu Feb 28 13:39:07 2008

DESIGNED	-	---	REVISED	-	---
DRAWN	-	---	REVISED	-	---
CHECKED	-	---	REVISED	-	---
DATE	-	---	REVISED	-	---

**STATE OF ILLINOIS
 DEPARTMENT OF TRANSPORTATION**

I-80 CROSS SECTIONS
 SCALE: _____ SHEET NO. ___ OF ___ SHEETS STA. 207+25.0000 TO STA. 207+50.0000

F.A.I. RTE.	SECTION	COUNTY	TOTAL SHEETS	SHEET NO.
-80-	81-IHBY-0	ROCK ISLAND	120	89
			CONTRACT NO. 64C74	
FED. ROAD DIST. NO. - ILLINOIS FED. AID PROJECT				