


DATE	
BY	
DESIGNED	
DRAWN	
CHECKED	
REVISIONS	
PLotted	
TEMPLATE	
AREAS	
CHECKED	
NO.	

DATE	
BY	
DESIGNED	
DRAWN	
CHECKED	
REVISIONS	
PLotted	
TEMPLATE	
AREAS	
CHECKED	
NO.	

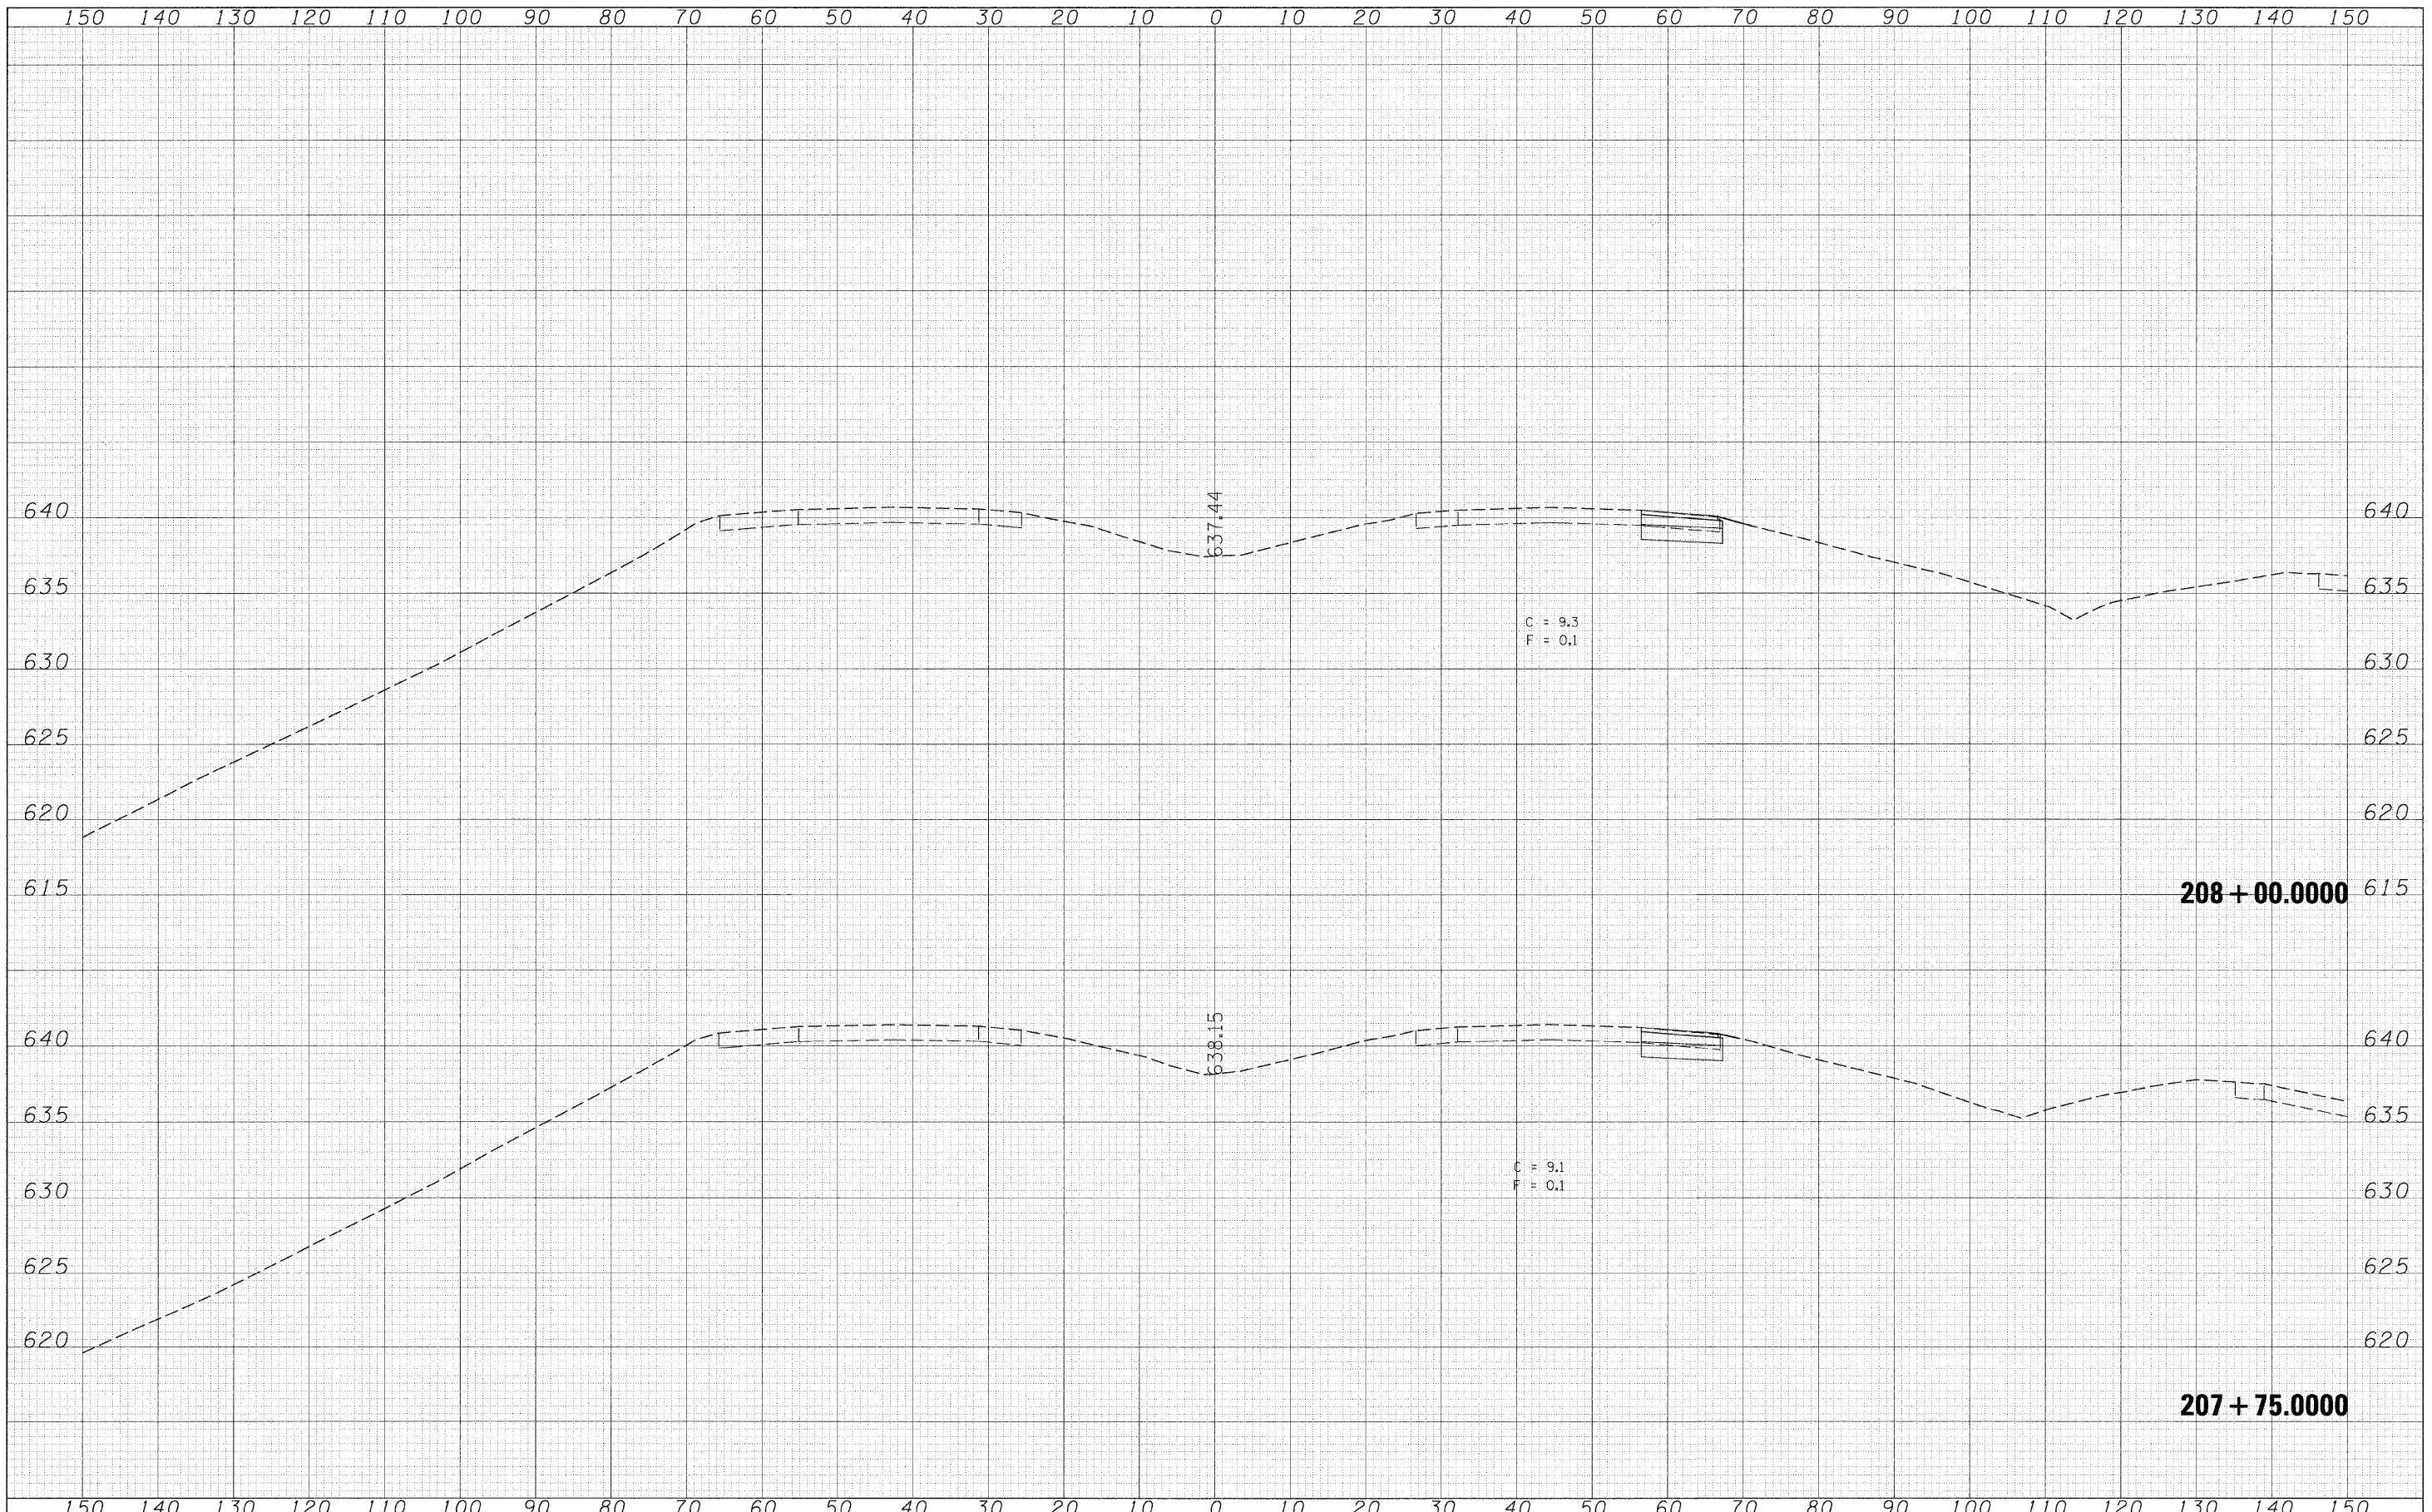

FILE NAME = C:\Projects\p208407\i08407.xml.dgn	USER NAME = jordanhd	DESIGNED - ---	REVISIONS - ---	STATE OF ILLINOIS DEPARTMENT OF TRANSPORTATION	I-80 CROSS SECTIONS		F.A.I. RTE. -80-	SECTION 81-1HBY-0	COUNTY ROCK ISLAND	TOTAL SHEETS 120	SHEET NO. 90	
PLOT SCALE = 10.0000' / IN.	CHECKED - ---	REVISIONS - ---	SCALE: _____		SHEET NO. ___ OF ___ SHEETS	STA. 207+75.0000 TO STA. 208+00.0000	FED. ROAD DIST. NO. _	ILLINOIS FED. AID PROJECT	CONTRACT NO. 64C74			
PLOT DATE = Thu Feb 28 13:39:10 2008	DATE - -----	REVISIONS - ---										