


DATE	
BY	
FINAL SURVEY	
REVISIONS	
NOTE BOOK	
AREAS CHECKED	

DATE	
BY	
ORIGINAL SURVEY	
REVISIONS	
NOTE BOOK	
AREAS CHECKED	

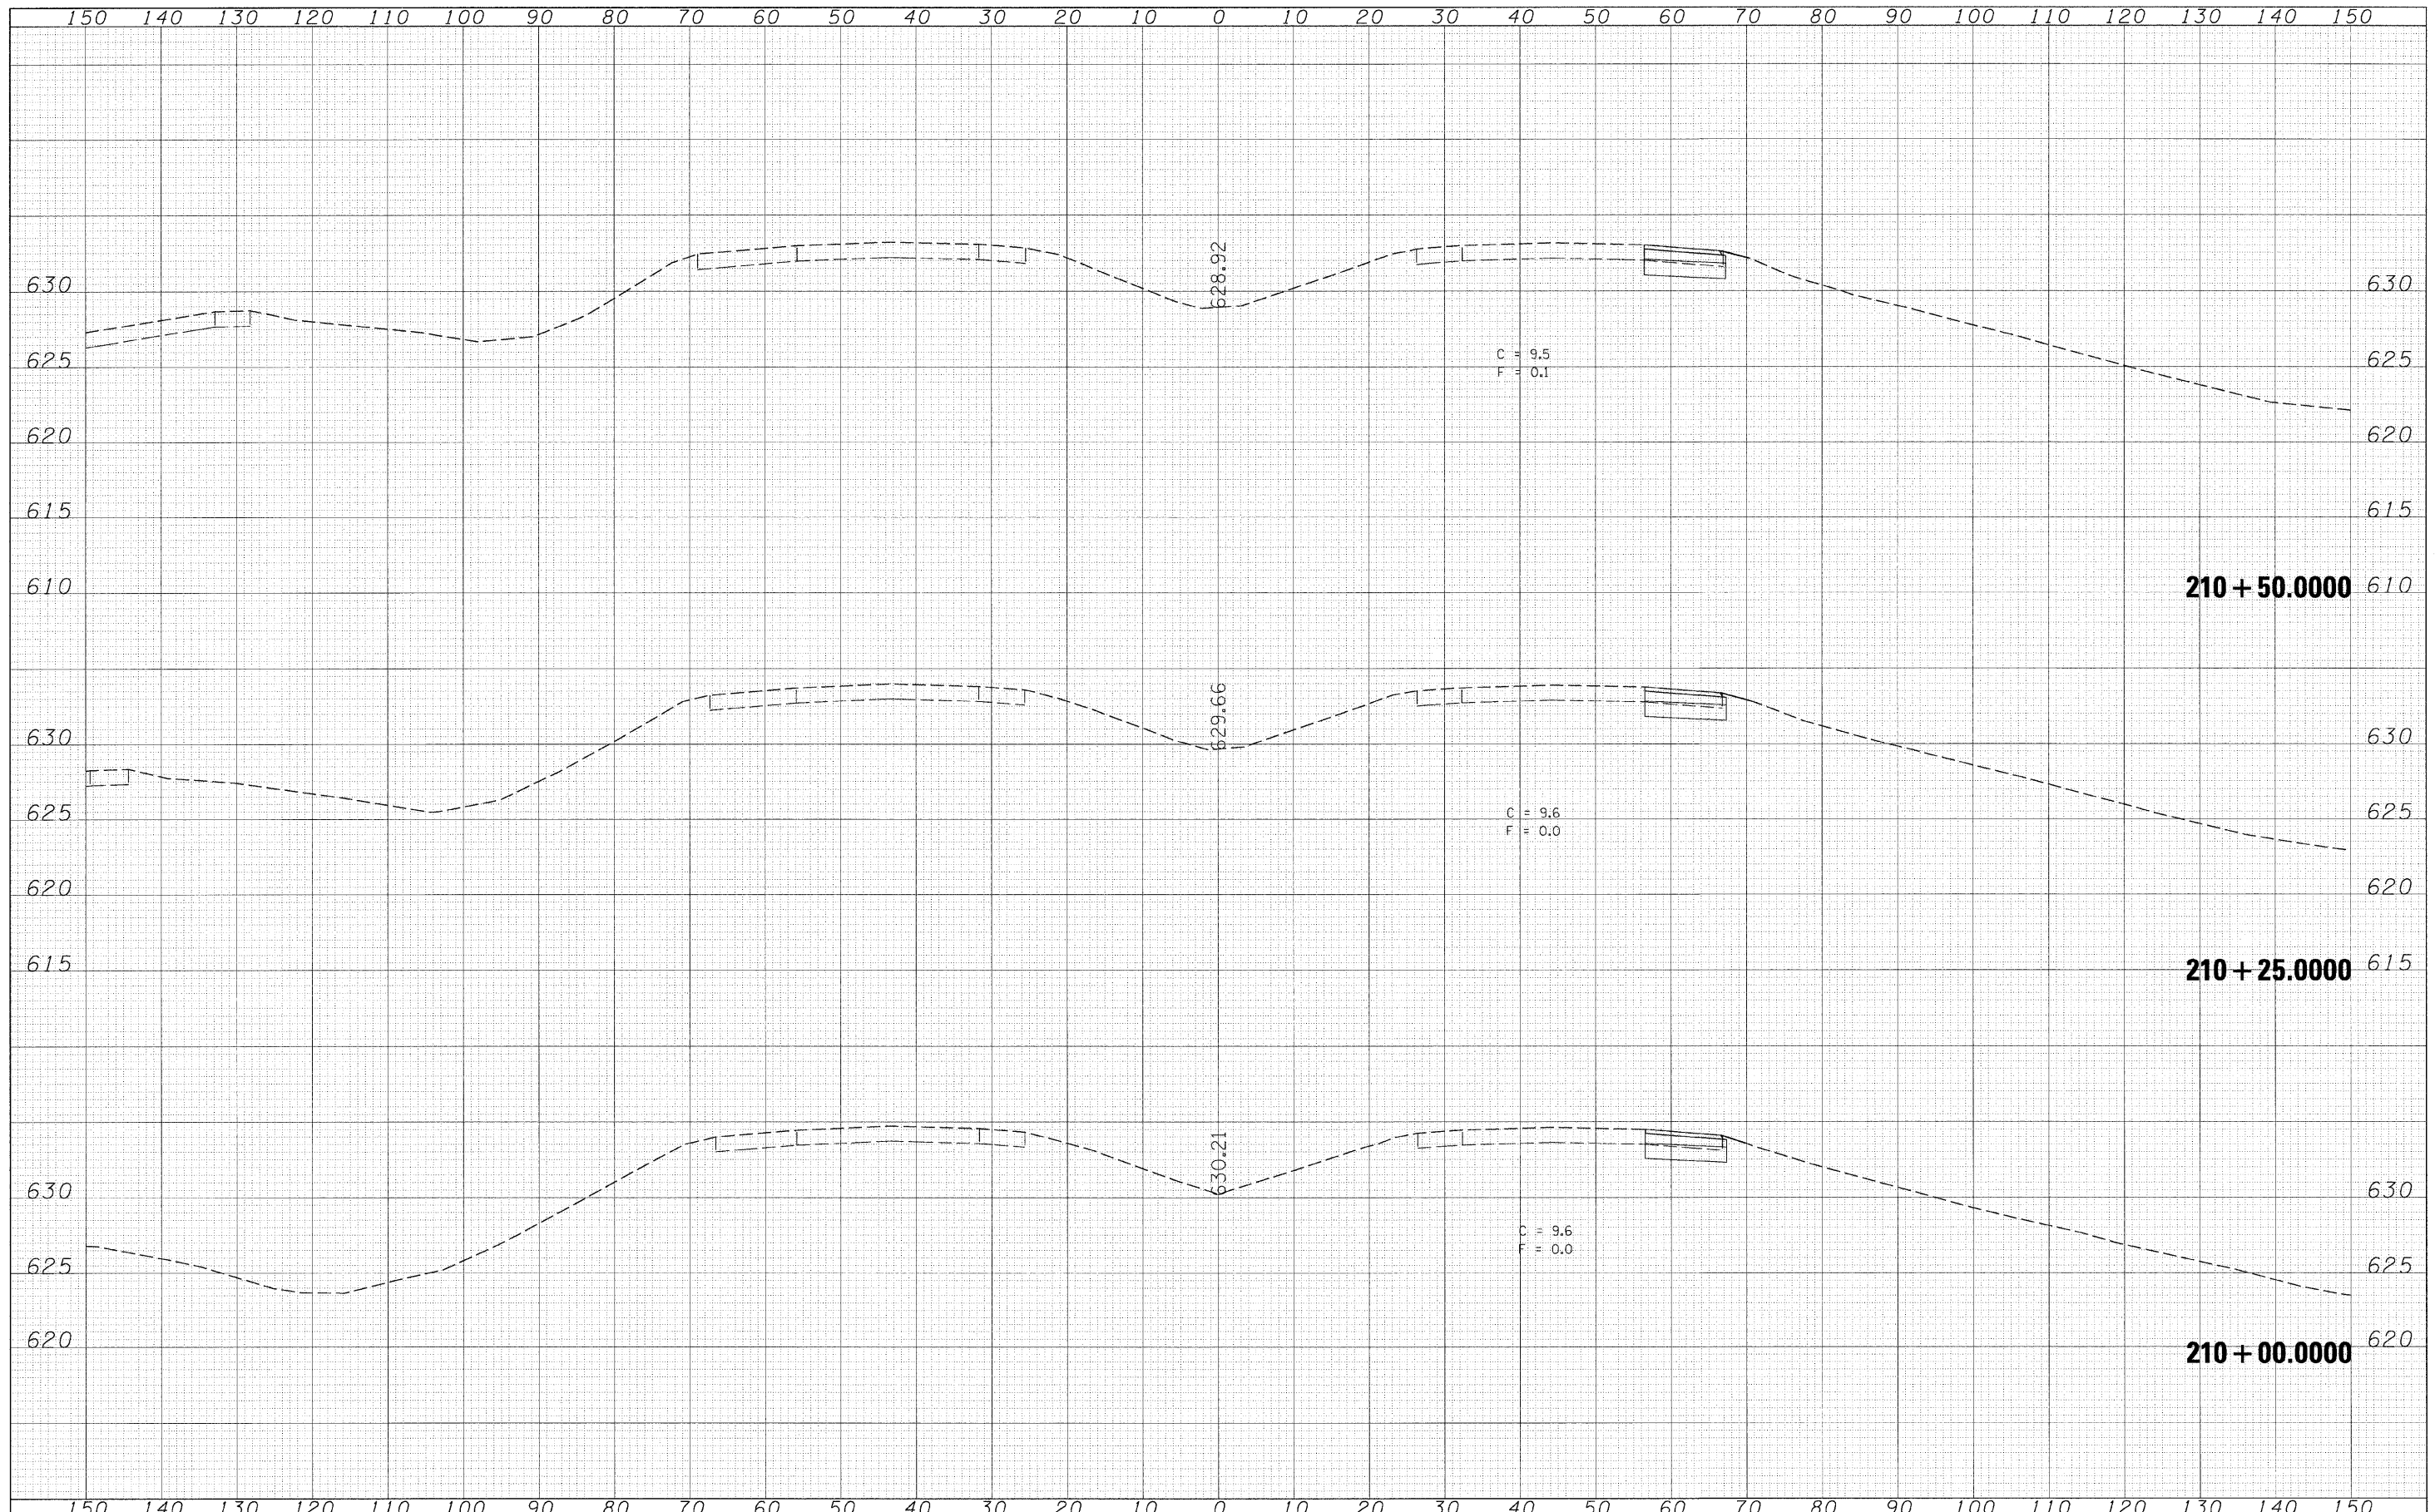

FILE NAME = C:\Projects\p200407\d20407.xml.dgn	USER NAME = jordanhd	DESIGNED - ---	REVISED - ---	STATE OF ILLINOIS DEPARTMENT OF TRANSPORTATION I-80 CROSS SECTIONS SCALE: ----- SHEET NO. -- OF --- SHEETS STA. 210+00.000 TO STA. 210+50.000 F.A.I. RTE. SECTION COUNTY TOTAL SHEETS SHEET NO. -80- 81-1HBY-0 ROCK ISLAND 120 94 CONTRACT NO. 64C74 FED. ROAD DIST. NO. - [ILLINOIS] FED. AID PROJECT
		DRAWN - ---	REVISED - ---	
		CHECKED - ---	REVISED - ---	
		DATE - -----	REVISED - ---	