


FINAL SURVEY	DATE
SURVEYED	BY
NOTED	
TEMP. AREAS	
NO. CHECKED	

ORIGINAL SURVEY	DATE
REVISIONS	BY
NOTED	
TEMP. AREAS	
NO. CHECKED	

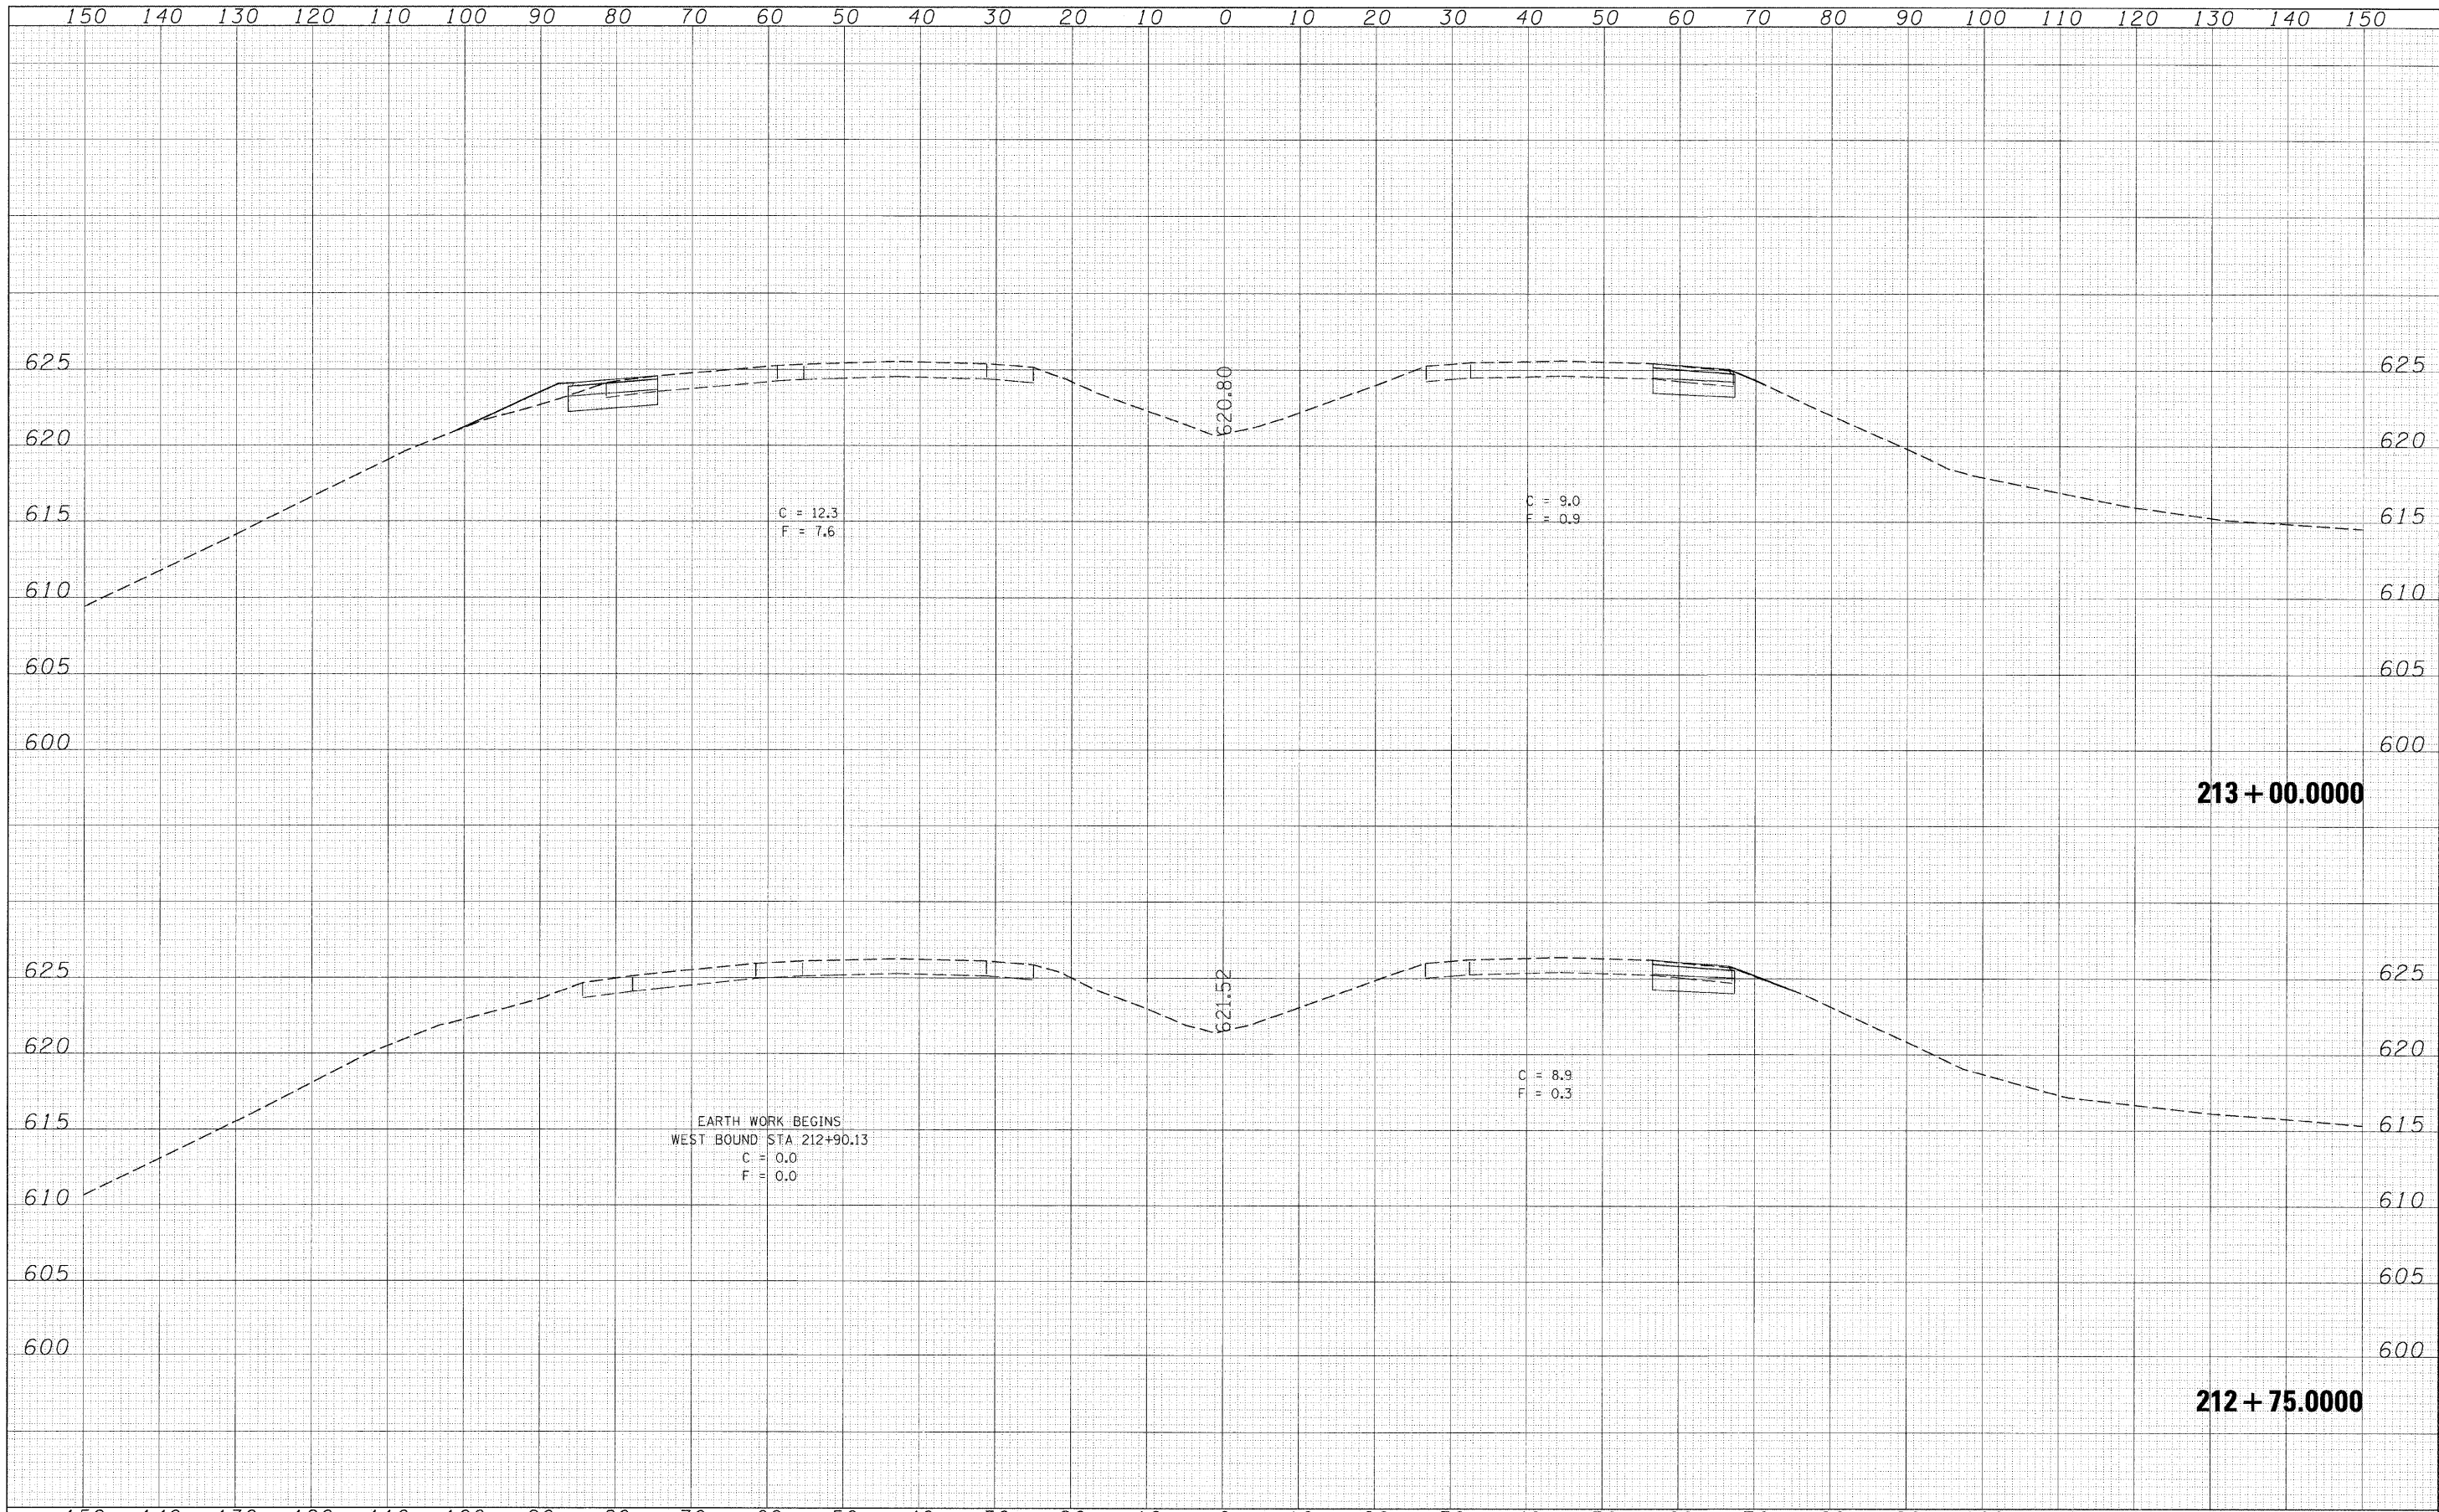

FILE NAME = C:\Projects\p228407\d00407.xml.dgn	USER NAME = jordanhd	DESIGNED - ---	REVISED - ---	STATE OF ILLINOIS DEPARTMENT OF TRANSPORTATION	I-80 CROSS SECTIONS		F.A. RTE. -80-	SECTION 81-IHBY-0	COUNTY BOCK ISLAND	TOTAL SHEETS 120	SHEET NO. 99	
PLOT SCALE = 10,0000' / IN.	CHECKED - ---	REVISED - ---	REVISED - ---		SCALE: _____	SHEET NO. ___ OF ___ SHEETS	STA. 212+75,0000 TO STA. 213+00,0000	CONTRACT NO. 64C74		FED. ROAD DIST. NO. [ILLINOIS] FED. AID PROJECT		
PLOT DATE = Thu Feb 28 13:41:17 2009	DATE - -----	REVISED - ---	REVISED - ---									