


DATE	
BY	
FINAL SURVEY	
REWORKED	
PLOTTED	
NOTE BOOK	
AREAS	
CHECKED	
NO.	

DATE	
BY	
ORIGINAL SURVEY	
REWORKED	
PLOTTED	
NOTE BOOK	
AREAS	
CHECKED	
NO.	

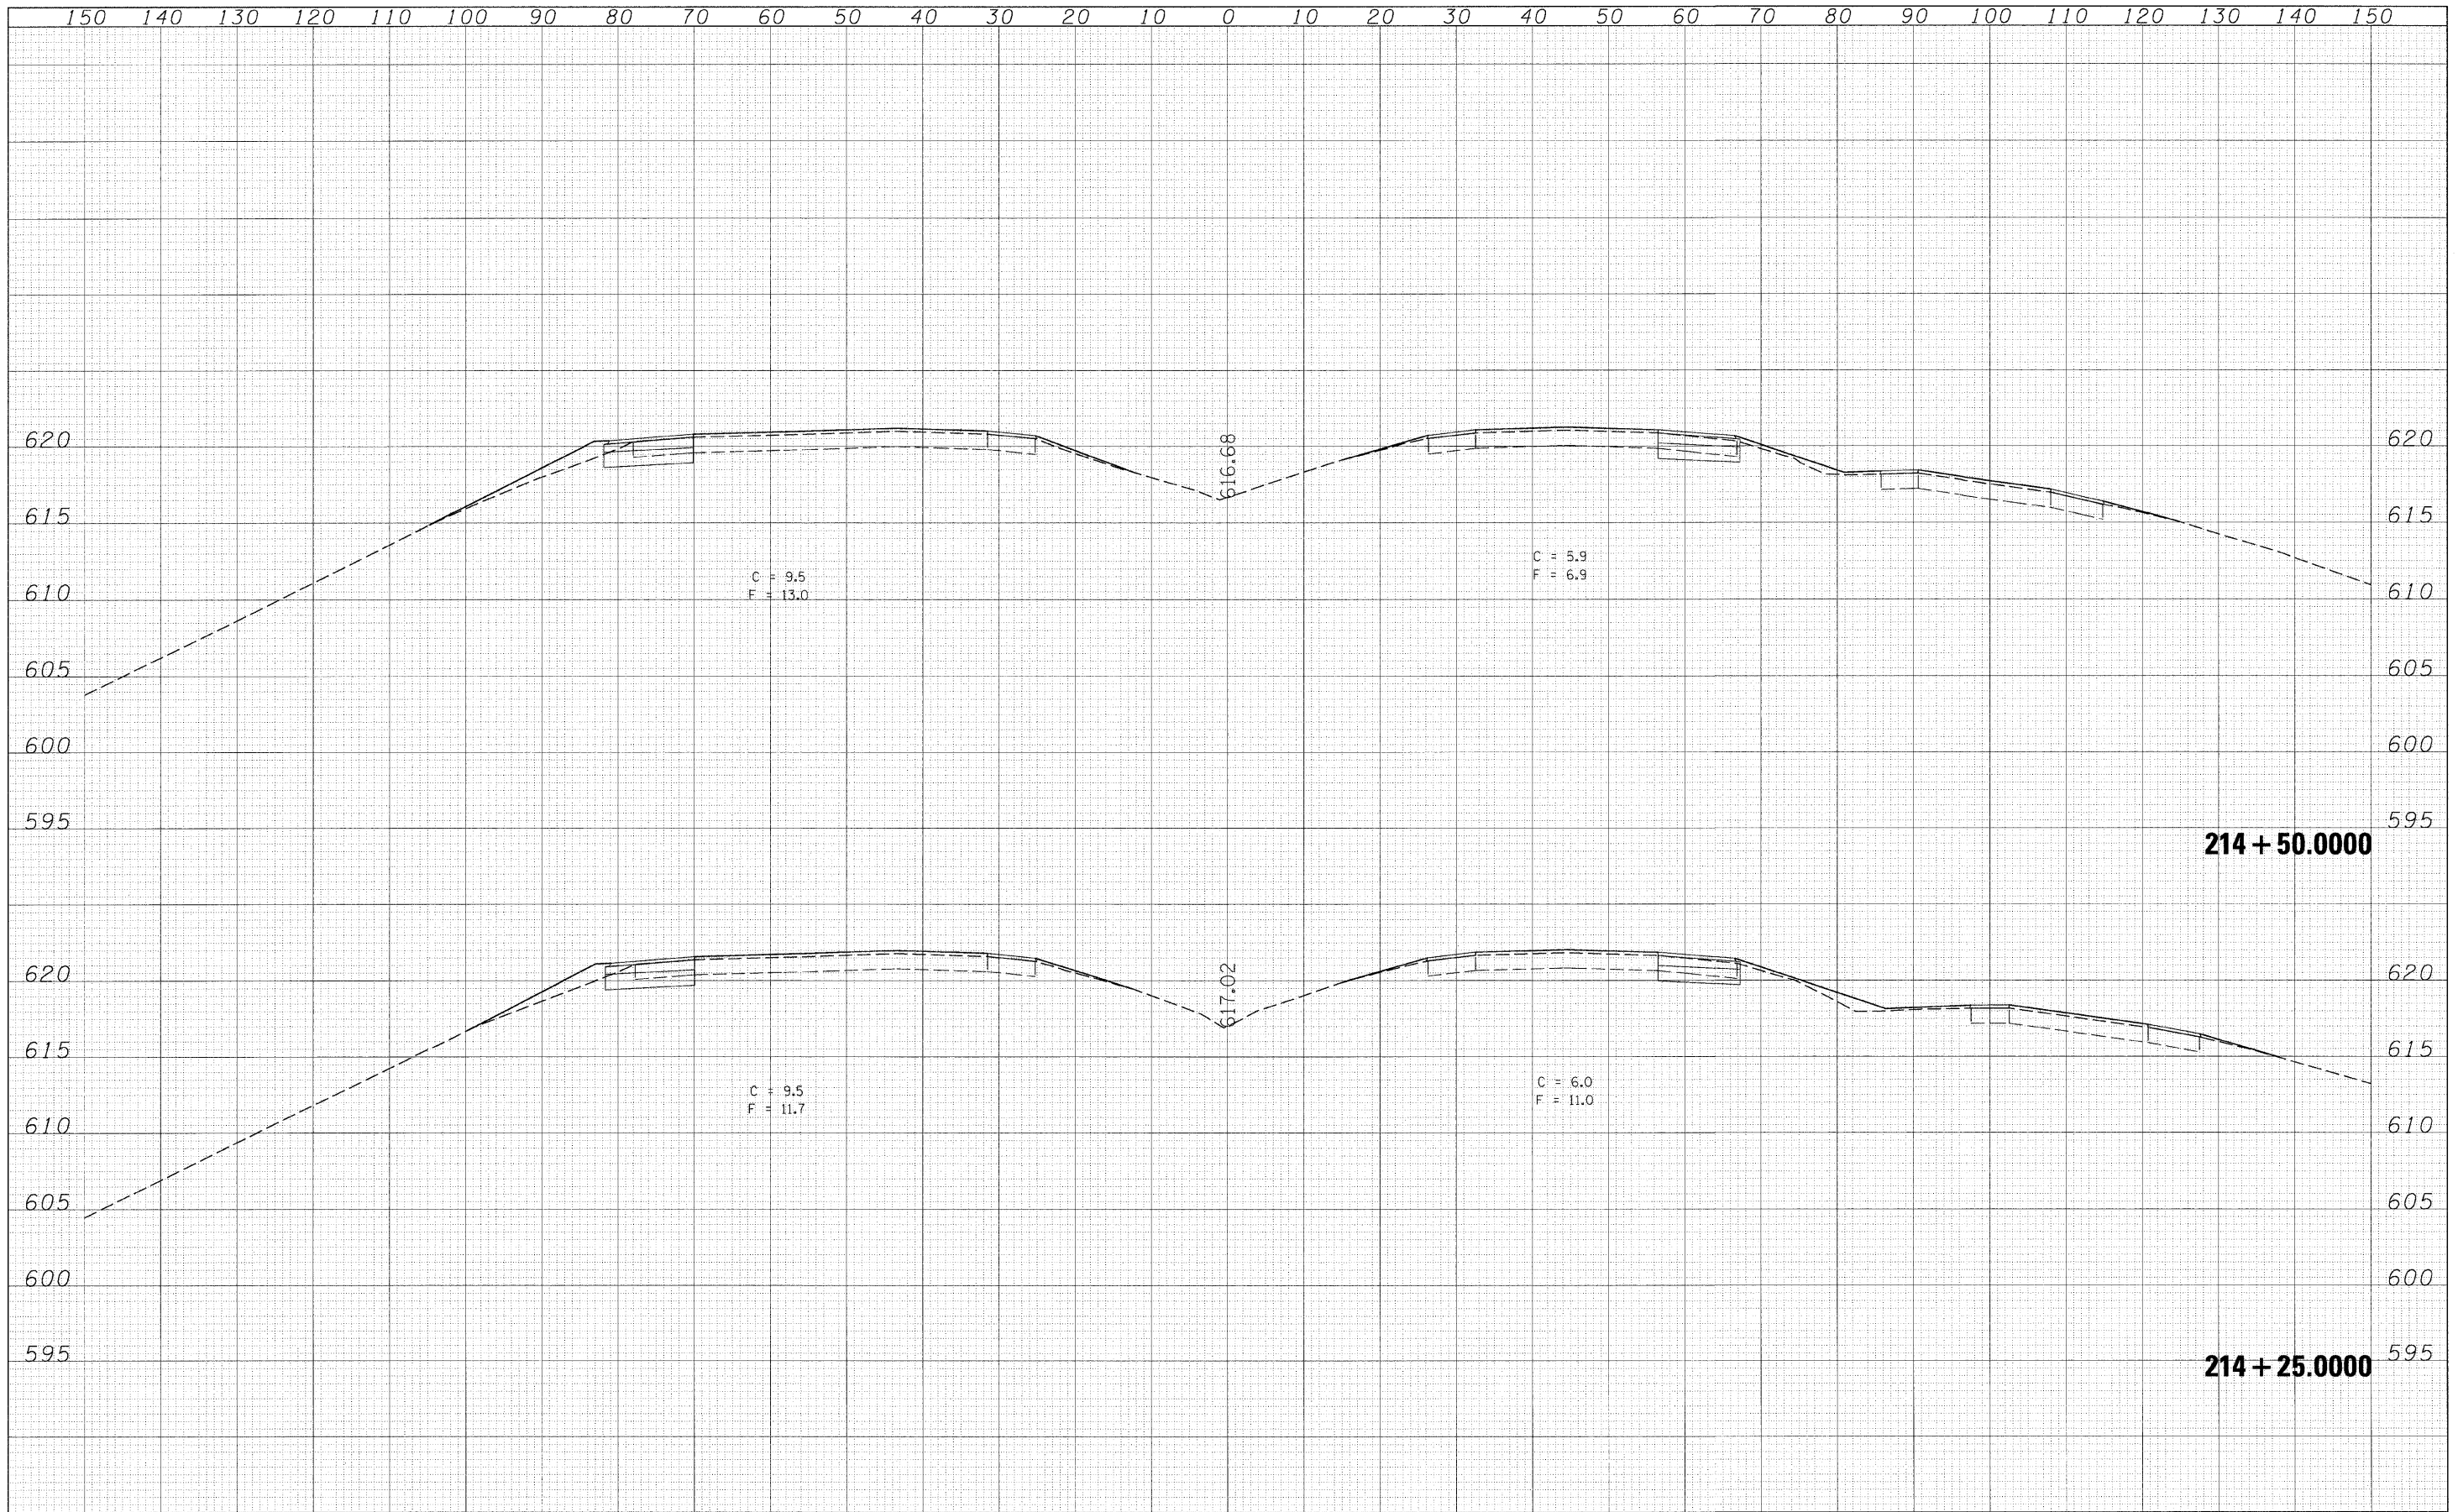

214 + 50.000

214 + 25.000

FILE NAME = C:\Projects\p202407\d02407.xml.dgn

USER NAME = jordanhd	DESIGNED - ---	REVISED - ---
	DRAWN - ---	REVISED - ---
PLOT SCALE = 10.0000' / IN.	CHECKED - ---	REVISED - ---
PLOT DATE = Thu Feb 28 13:41:51 2008	DATE - ---	REVISED - ---

**STATE OF ILLINOIS
DEPARTMENT OF TRANSPORTATION**

I-80 CROSS SECTIONS

SCALE: _____ SHEET NO. ___ OF ___ SHEETS STA. 214+25.0000 TO STA. 214+50.0000

F.A.I. RTE.	SECTION	COUNTY	TOTAL SHEETS	SHEET NO.
80	81-1HBY-0	ROCK ISLAND	120	102
CONTRACT NO. 64074				
FED. ROAD DIST. NO. [ILLINOIS] FED. AID PROJECT				