


DATE	
BY	
FINAL SURVEY	
NOTED	
NOTE BOOK	
AREAS CHECKED	
NO.	

DATE	
BY	
ORIGINAL SURVEY	
NOTED	
NOTE BOOK	
AREAS CHECKED	
NO.	

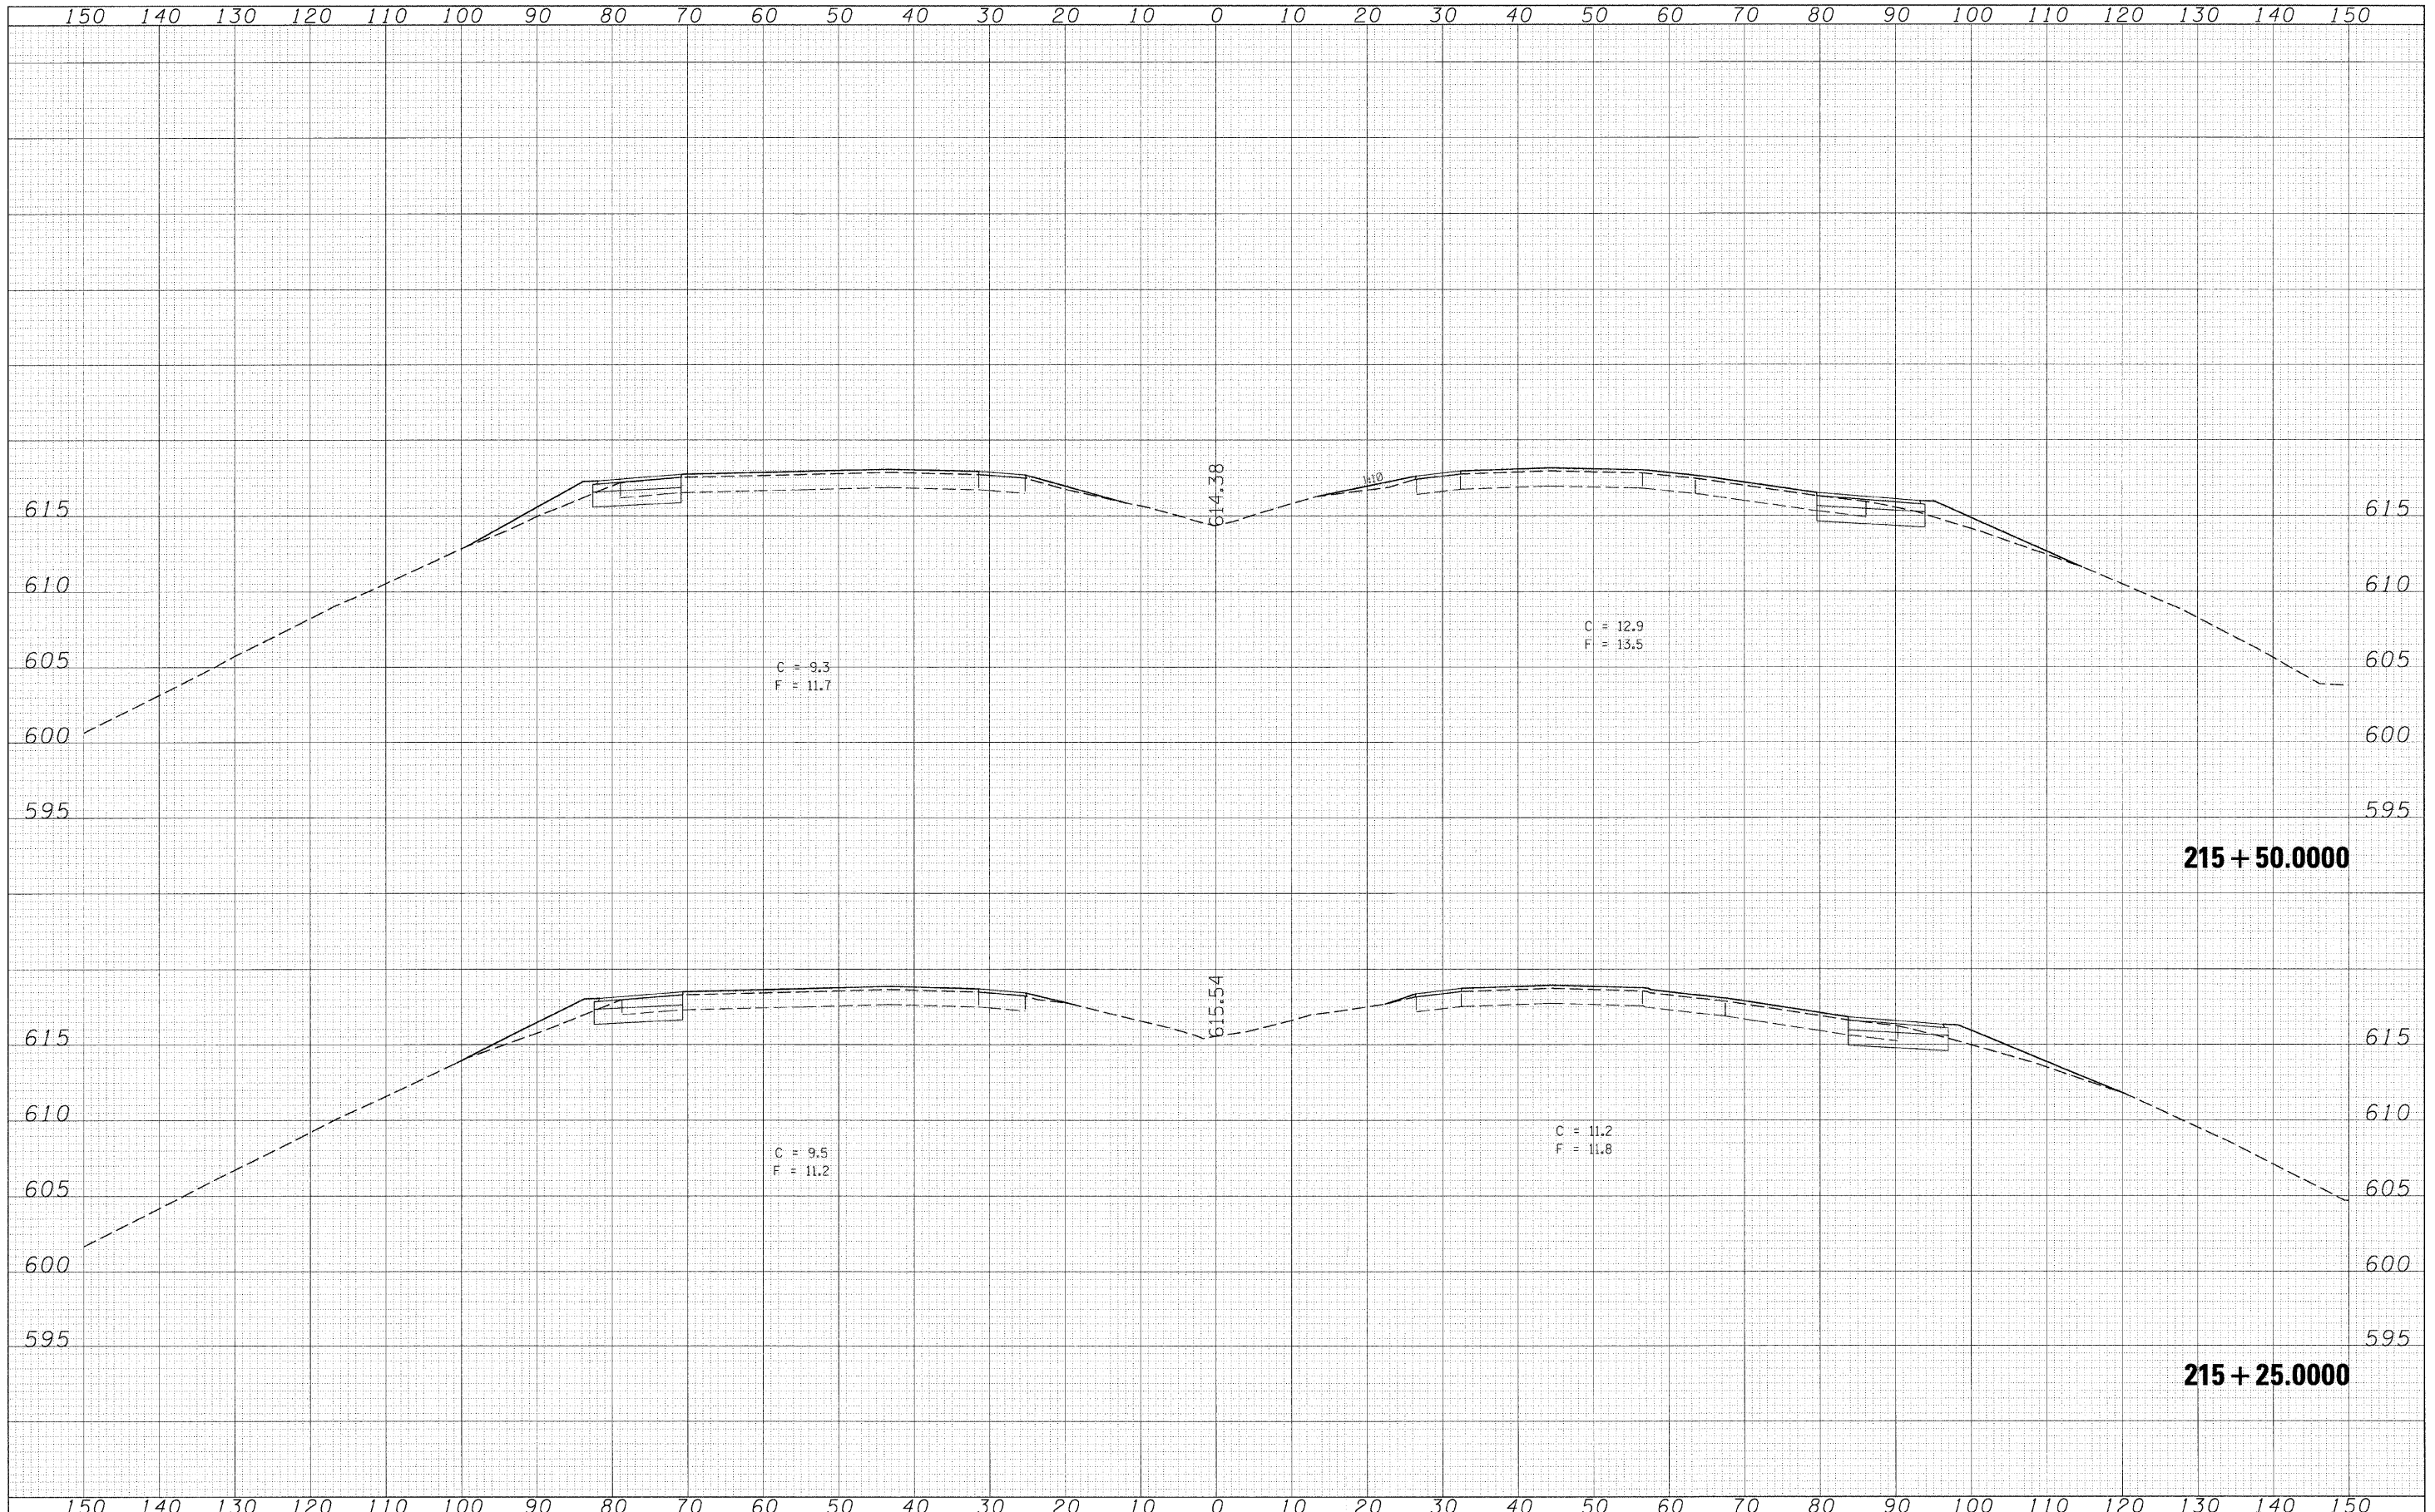

FILE NAME = C:\Projects\p200407\vd0407x.mxd
 USER NAME = jordanhd
 PLOT SCALE = 1/8" = 100'-0" / IN.
 PLOT DATE = Thu Feb 28 13:42:17 2008

DESIGNED -	---	REVISED -	---
DRAWN -	---	REVISED -	---
CHECKED -	---	REVISED -	---
DATE -	-----	REVISED -	---

**STATE OF ILLINOIS
 DEPARTMENT OF TRANSPORTATION**

I-80 CROSS SECTIONS
 SCALE: _____ SHEET NO. ___ OF ___ SHEETS STA. 215+25.0000 TO STA. 215+50.0000

F.A.I. RTE.	SECTION	COUNTY	TOTAL SHEETS	SHEET NO.
-90-	81-11BY-0	ROCK ISLAND	-120	-104
FED. ROAD DIST. NO. - ILLINOIS FED. AID PROJECT			CONTRACT NO. 64C74	