


DATE	
BY	
FINAL SURVEY	SURVEYED
NOTE BOOK	PLOTTED
NO.	TEMPLATE
	AREAS
	CHECKED

DATE	
BY	
ORIGINAL SURVEY	SURVEYED
NOTE BOOK	PLOTTED
NO.	TEMPLATE
	AREAS
	CHECKED

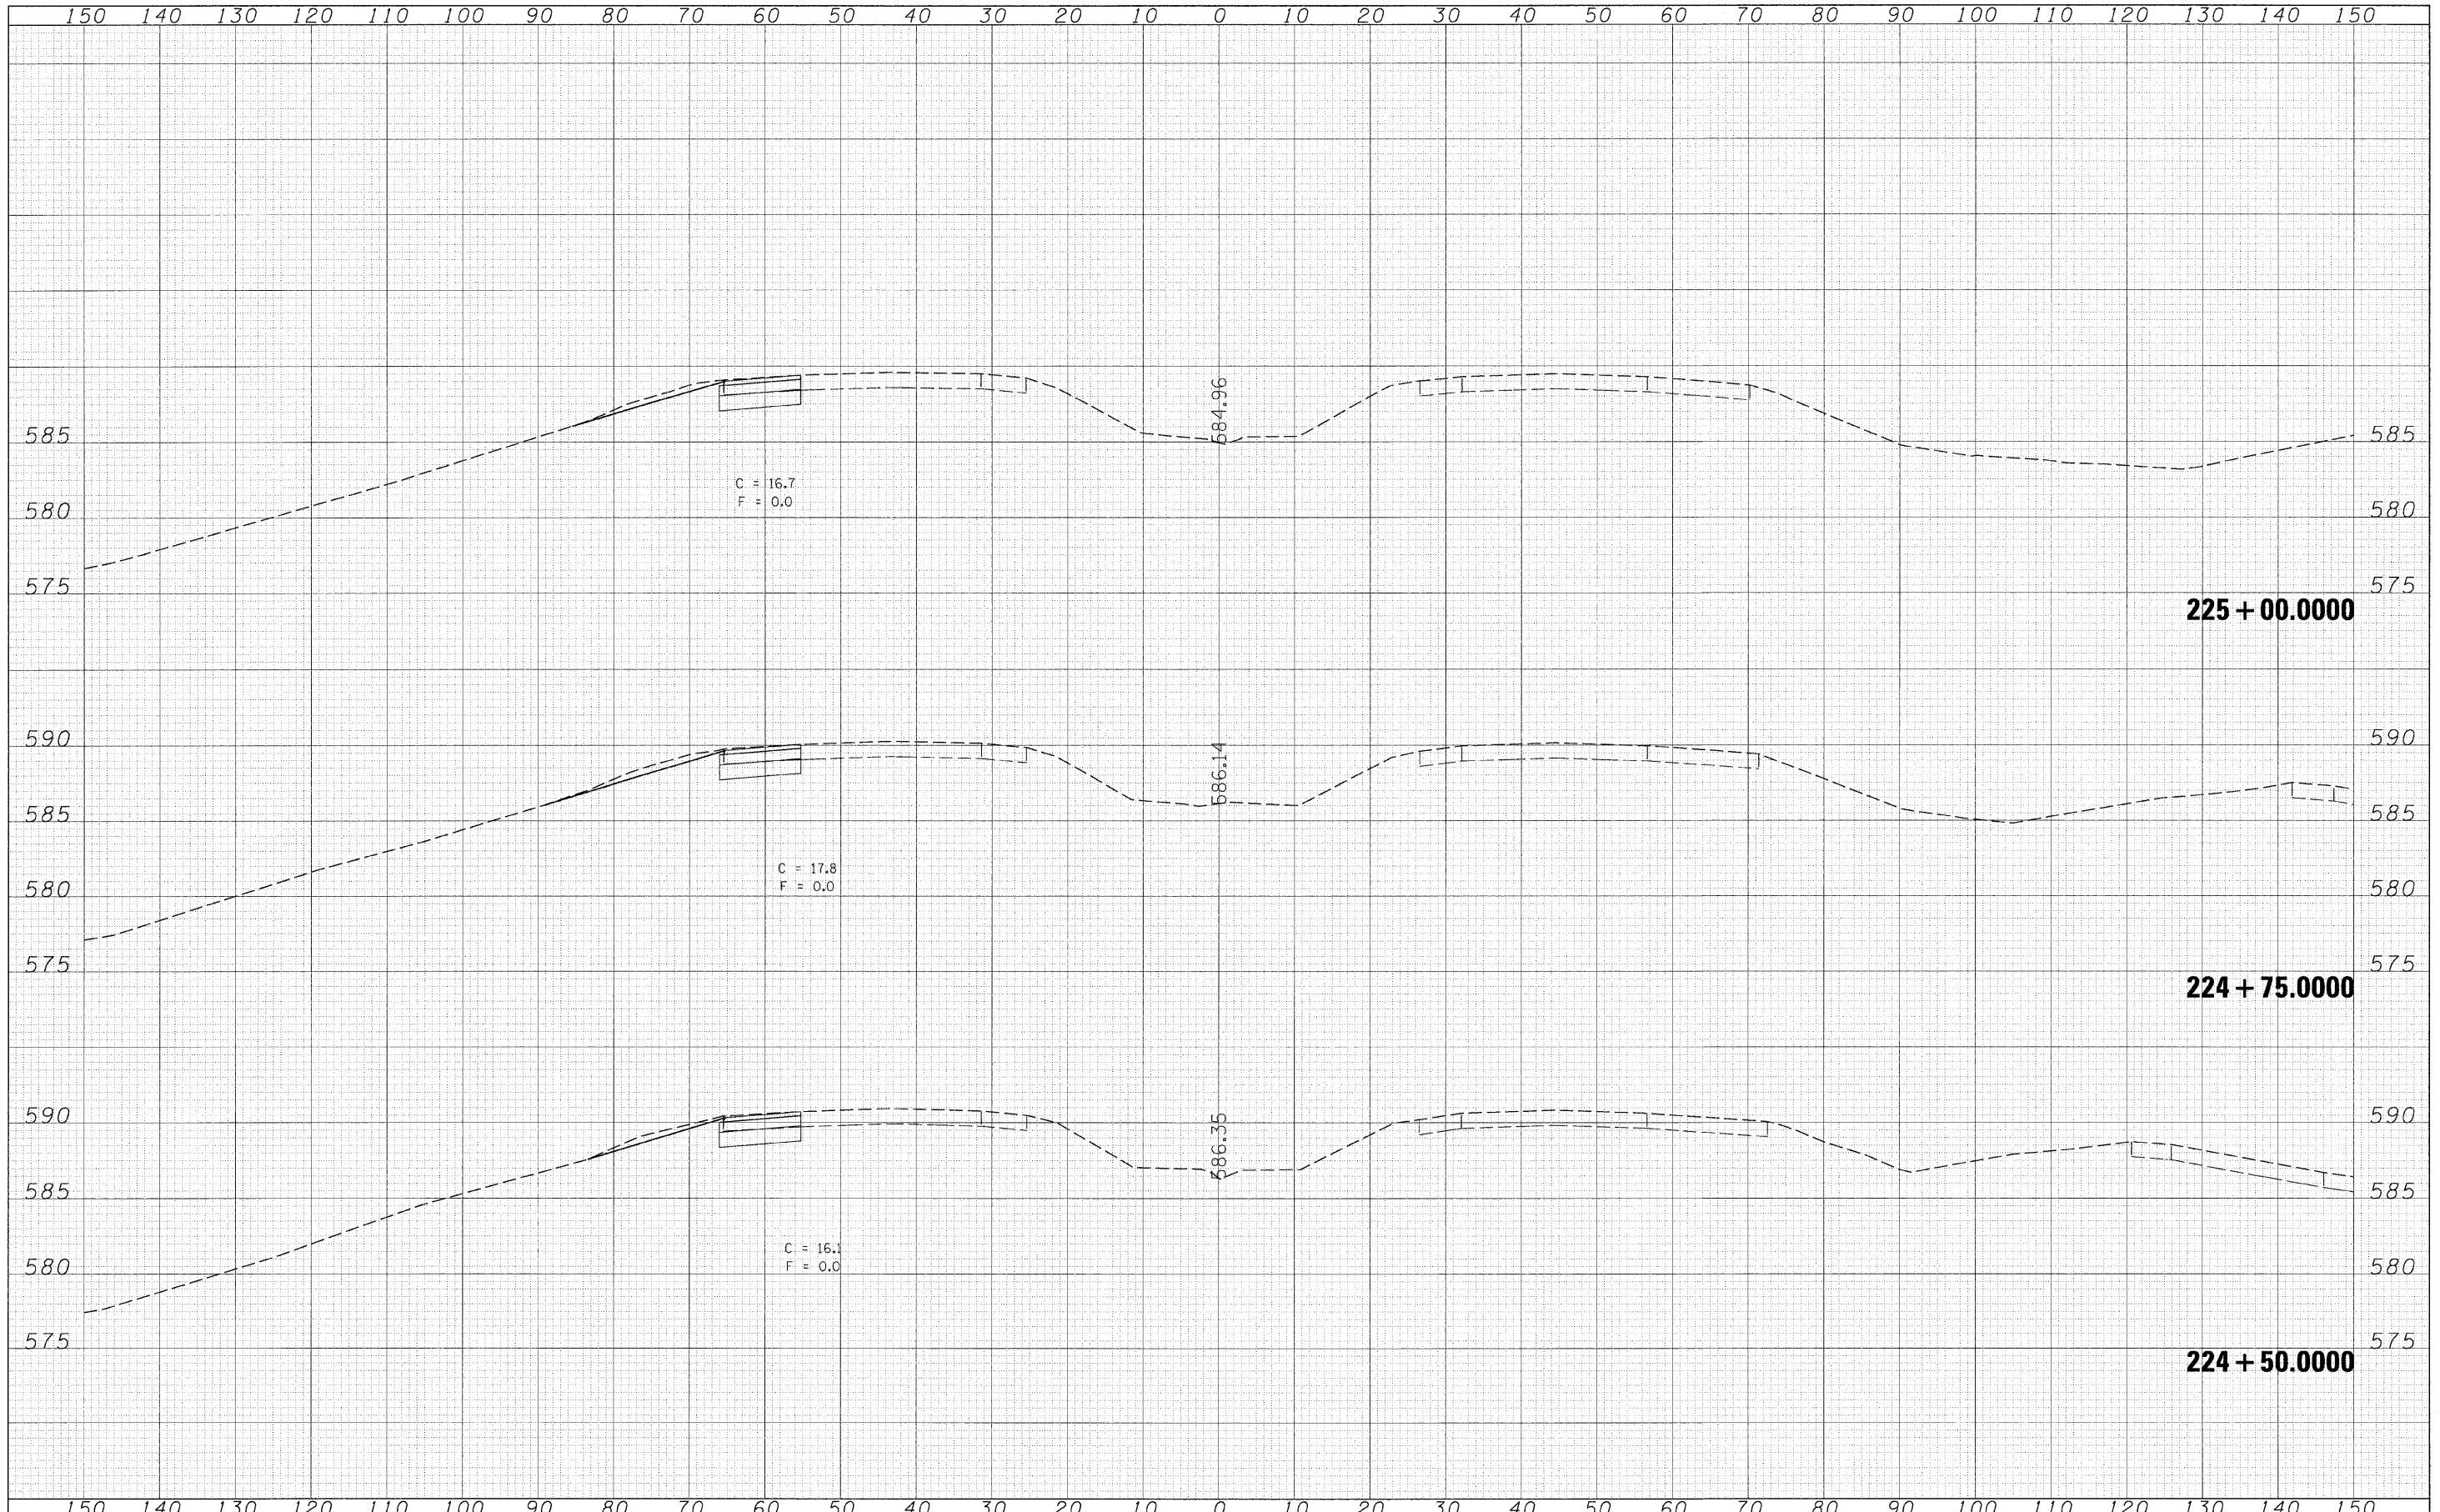

FILE NAME = C:\Projects\p220407\d02407.xml.dgn	USER NAME = jordanhd	DESIGNED - ---	REVISED - ---	STATE OF ILLINOIS DEPARTMENT OF TRANSPORTATION	I-80 CROSS SECTIONS	F.A.I. RTE. -80-	SECTION -81-1HBY-D-	COUNTY -ROCK ISLAND-	TOTAL SHEETS -120-	SHEET NO. -114-	
PLOT SCALE = 10,0000' / IN.	CHECKED - ---	REVISED - ---	SCALE: -----			SHEET NO. -- OF -- SHEETS	STA. 224+50.0000 TO STA. 225+00.0000	FED. ROAD DIST. NO. - ILLINOIS FED. AID PROJECT	CONTRACT NO. 64C74		
PLOT DATE = Thu Feb 28 13:44:32 2008	DATE - -----	REVISED - ---									