


DATE	
BY	
FINAL SURVEY	
SURVEY PLOTTED	
NOTE BOOK	
AREAS CHECKED	
NO.	

DATE	
BY	
ORIGINAL SURVEY	
SURVEY PLOTTED	
NOTE BOOK	
AREAS CHECKED	
NO.	

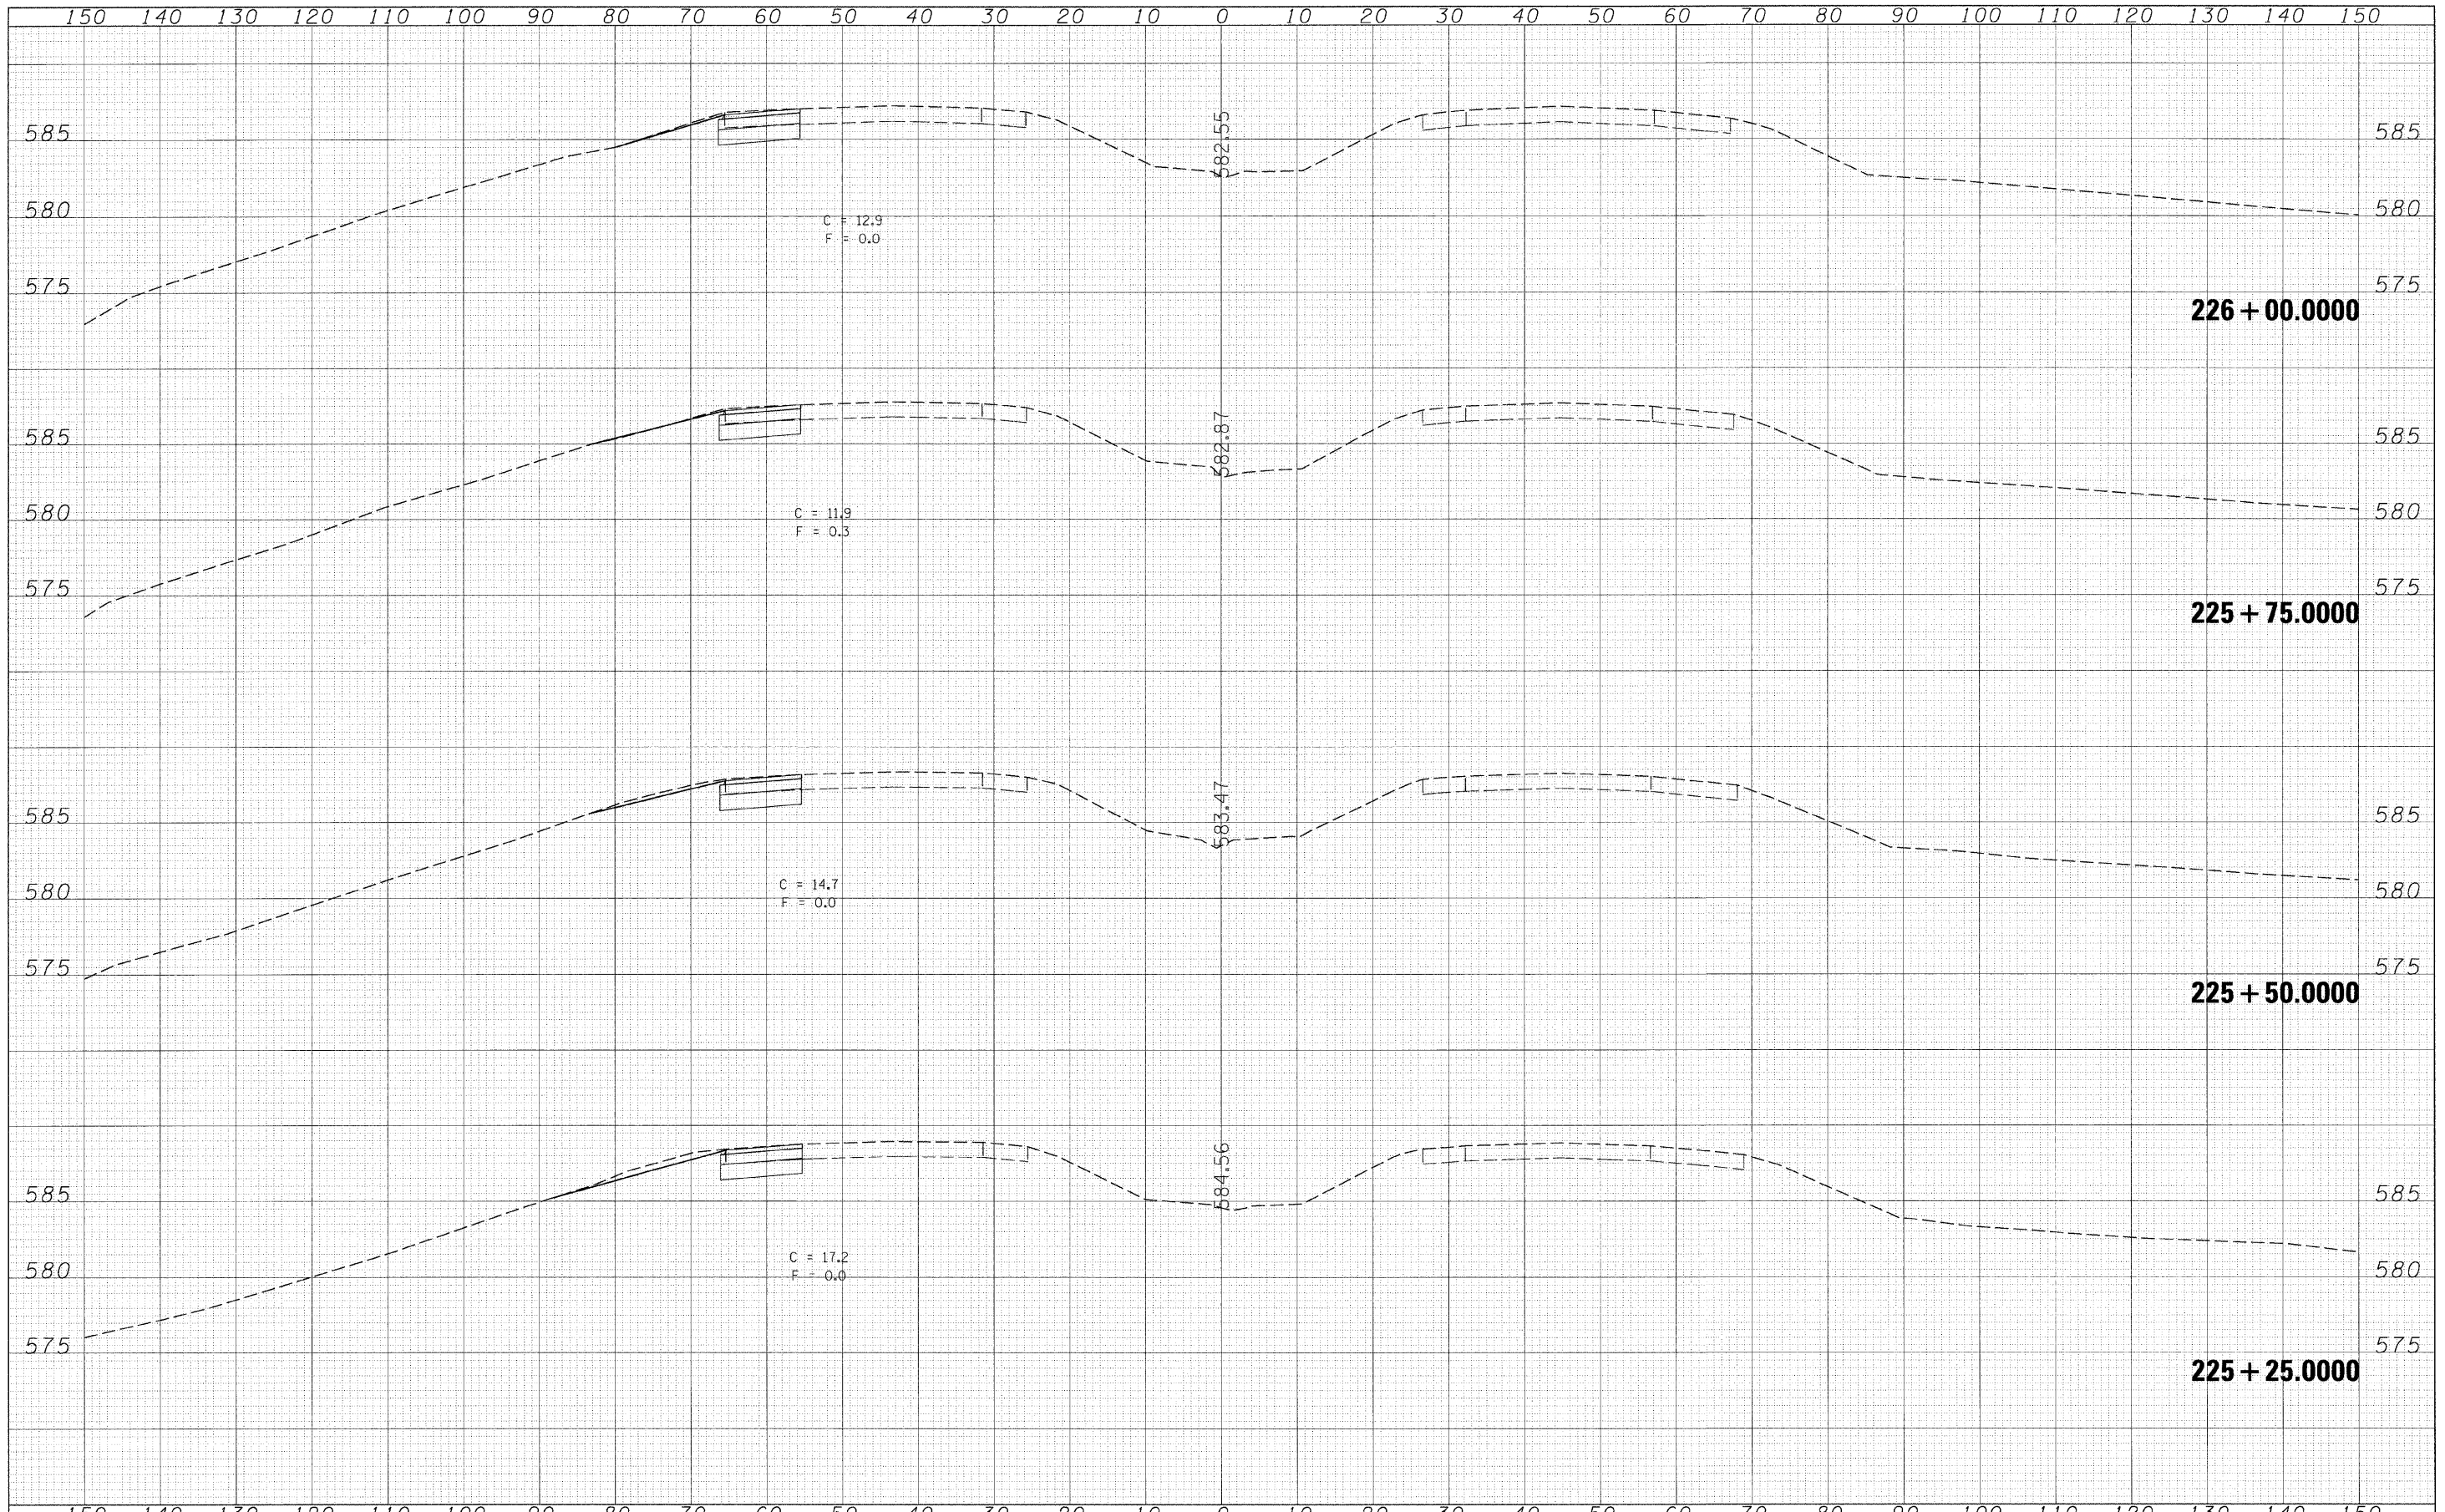

FILE NAME = C:\Pro\gata\p200407\102407.mxd	USER NAME = jordanhd	DESIGNED - ---	REVISED - ---	STATE OF ILLINOIS DEPARTMENT OF TRANSPORTATION I-80 CROSS SECTIONS STA. 225+25.000 TO STA. 226+00.000	SECTION	COUNTY	TOTAL SHEETS	SHEET NO.
PLOT SCALE = 1/2" = 100'	CHECKED - ---	REVISED - ---	-80-		81-110Y-0	ROCK ISLAND	120	115
PLOT DATE = Thu Feb 28 13:44:43 2008	DATE - ---	REVISED - ---	CONTRACT NO. 64C74					
FED. ROAD DIST. NO. - ILLINOIS FED. AID PROJECT								