


DATE	
BY	
FINAL SURVEY	SUBMITTED
NOTE BOOK	PLOTTED
NO.	TEMPLATE
	AREAS CHECKED

DATE	
BY	
ORIGINAL SURVEY	SUBMITTED
NOTE BOOK	PLOTTED
NO.	TEMPLATE
	AREAS CHECKED

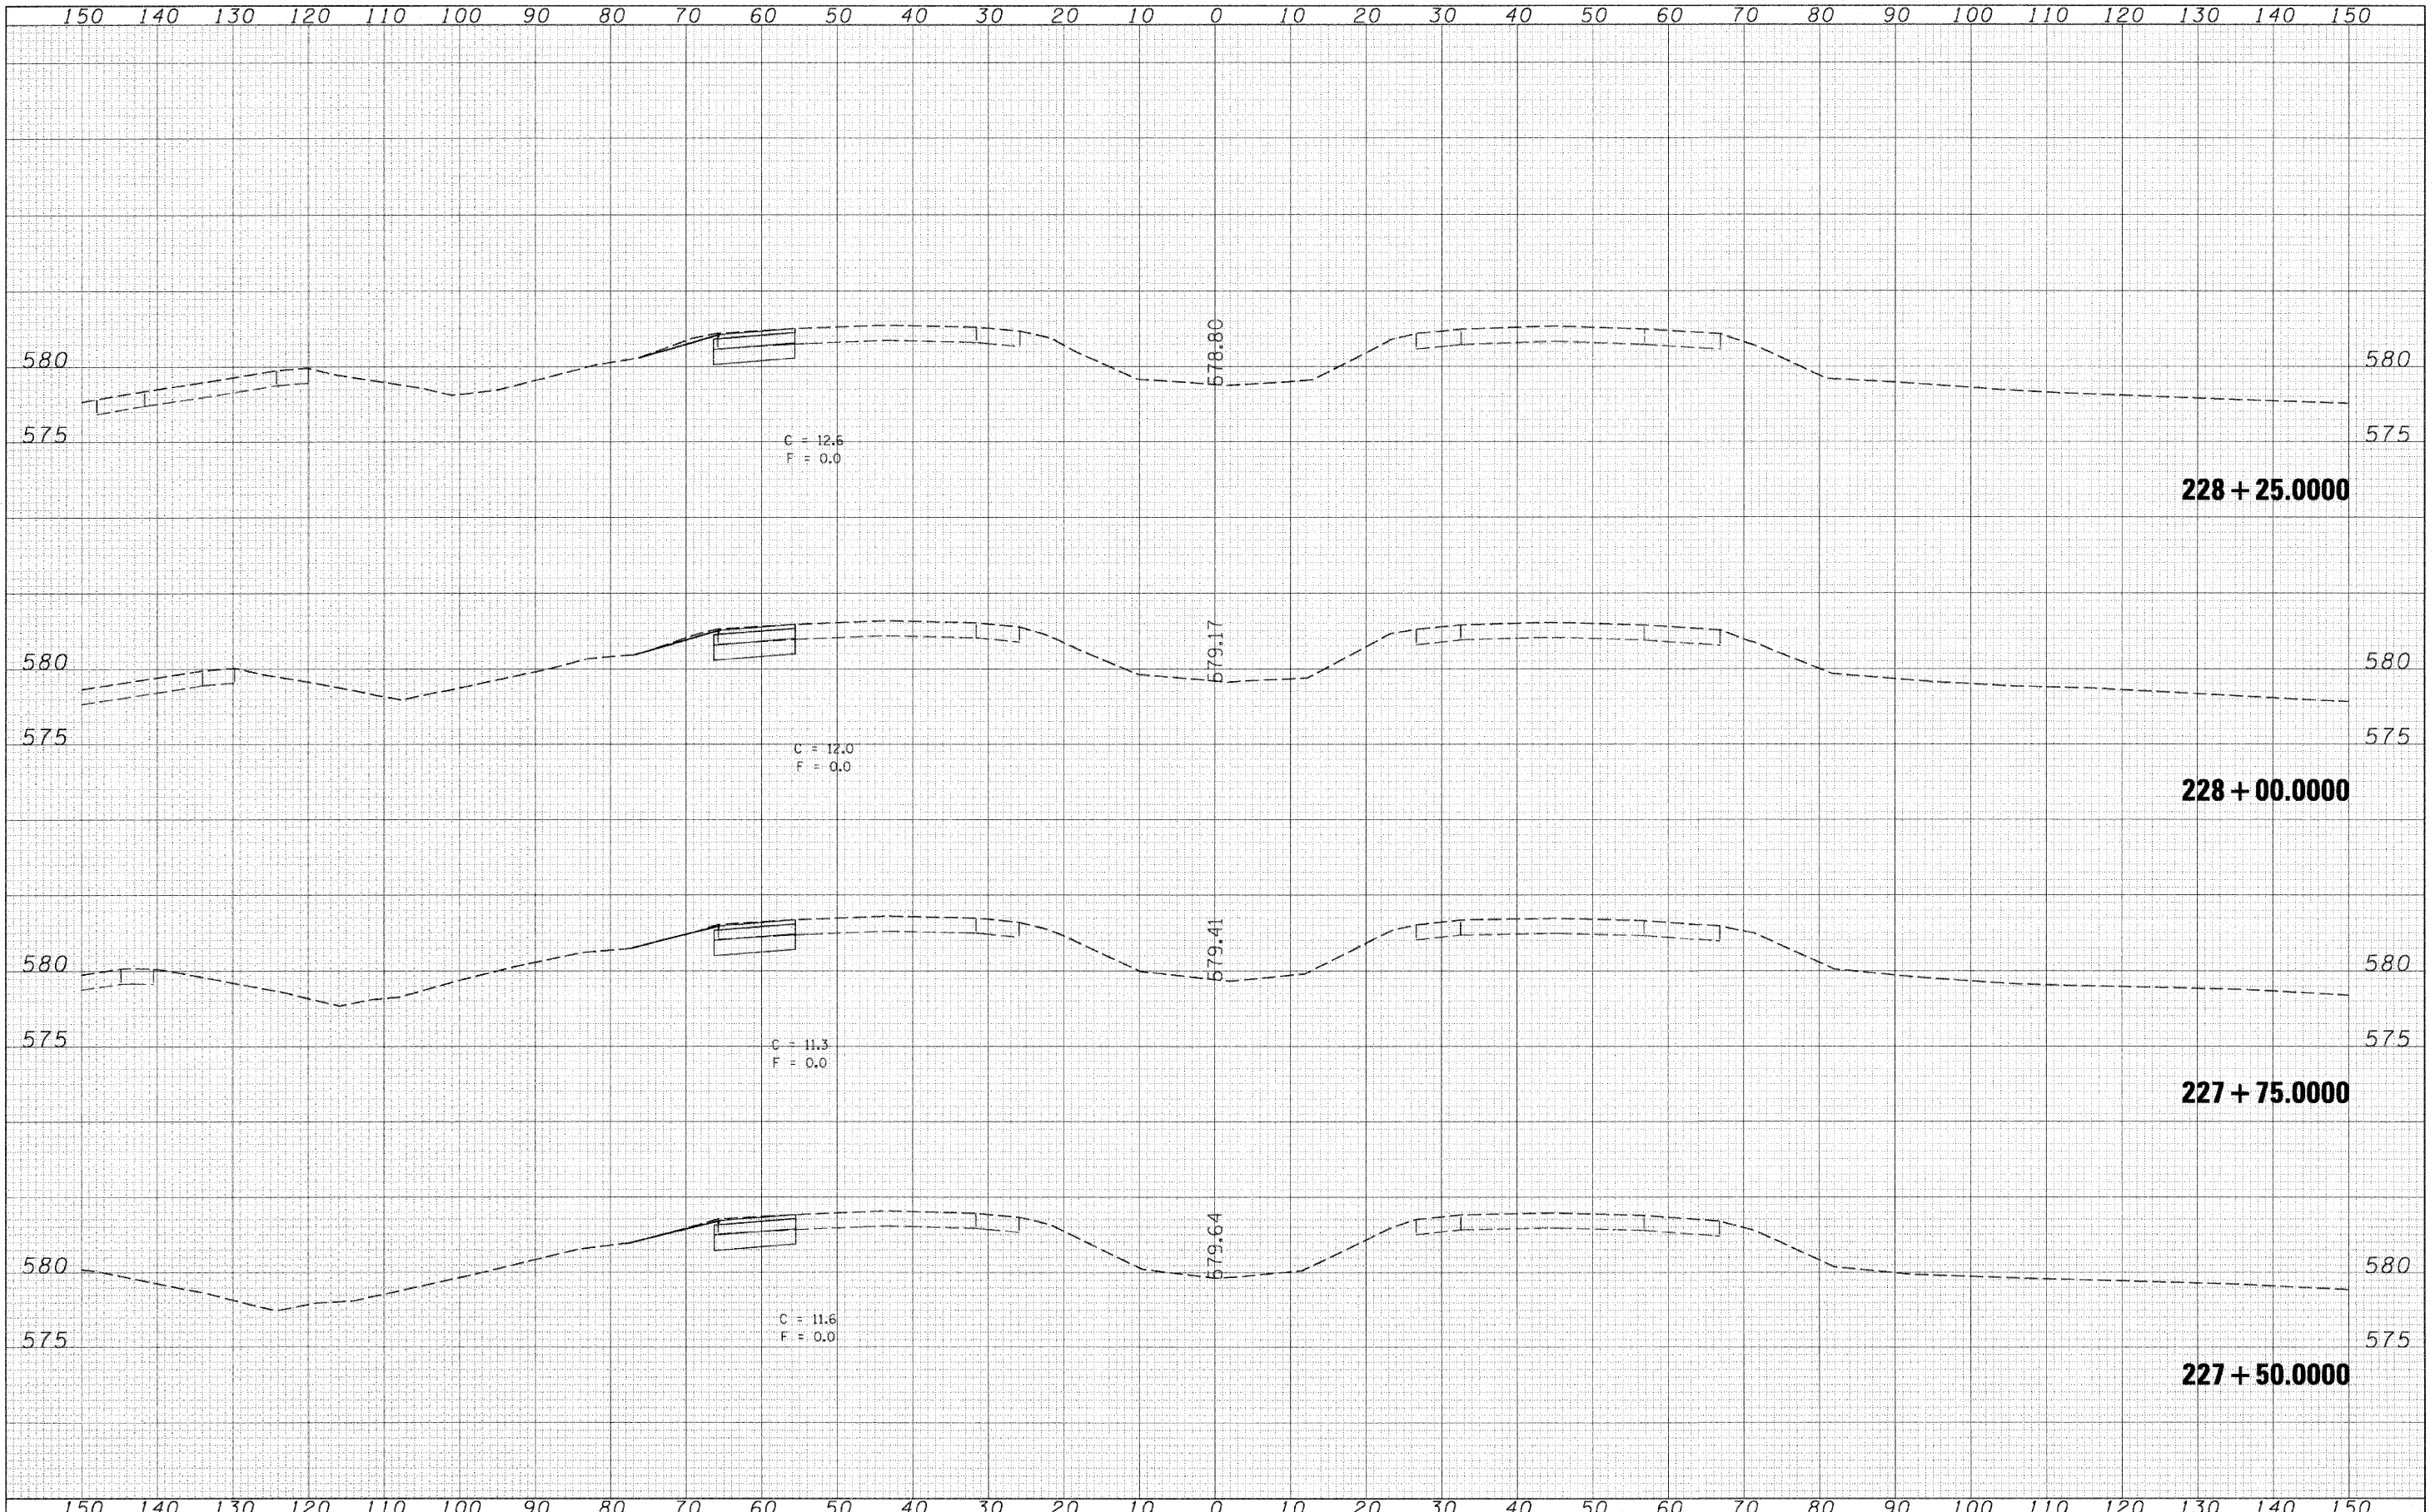

FILE NAME = C:\Pro\jnotes\p228407\vd08407.xml.dgn	USER NAME = jordanhd	DESIGNED - ---	REVISED - ---	<b>STATE OF ILLINOIS</b> <b>DEPARTMENT OF TRANSPORTATION</b>	<b>I-80 CROSS SECTIONS</b>	F.A.I. RTE. -80-	SECTION 81-1HBY-0	COUNTY ROCK ISLAND	TOTAL SHEETS 129	SHEET NO. 117	
PLOT SCALE = 10.0000' / IN.	DRAWN - ---	REVISED - ---	SCALE: _____			SHEET NO. ___ OF ___ SHEETS	STA. 227+50.0000 TO STA. 228+25.0000	FED. ROAD DIST. NO. - ILLINOIS FED. AID PROJECT	CONTRACT NO. 64C74		
PLOT DATE = Thu Feb 26 13:45:27 2008	CHECKED - ---	REVISED - ---									
	DATE - ---	REVISED - ---									