
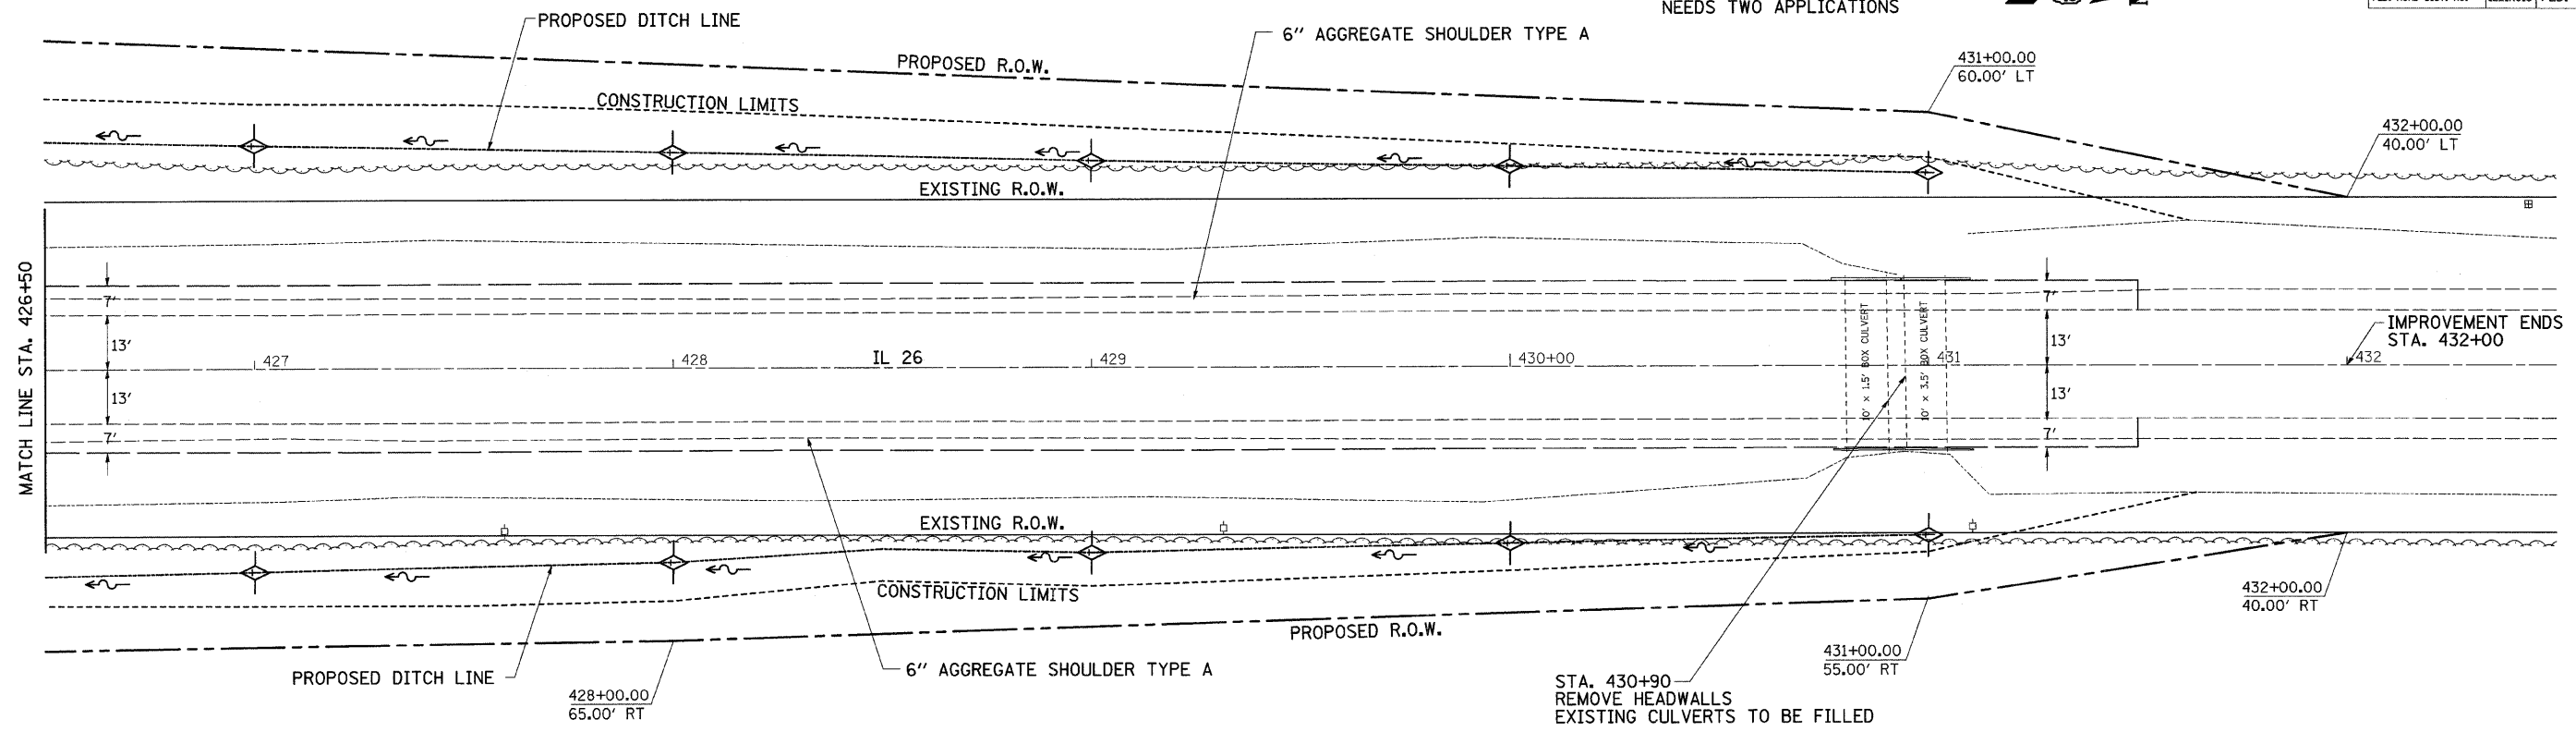


F.A.P. RTE.	SECTION	COUNTY	TOTAL SHEETS	SHEET NO.
316	102T	LEE	41	13
STA.	TO STA.			
FED. ROAD DIST. NO.	ILLINOIS	FED. AID PROJECT		

JOHN GROMMENS

• NOTE

4" PAINT PAVEMENT MARKING
NEEDS TWO APPLICATIONS

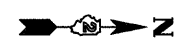

MATCH LINE STA. 426+50

IMPROVEMENT ENDS
STA. 432+00

BILL DEMPSEY

◇ TEMPORARY DITCH CHECK

PLAN	DATE	BY
SURVEYED		
GRADES CHECKED		
STRUCTURE NOTATIONS CHECKED		
NOTE BOOK NO.		
CADD FILE NAME		

PROFILE	DATE	BY
SURVEYED		
GRADES CHECKED		
STRUCTURE NOTATIONS CHECKED		
NOTE BOOK NO.		
CADD FILE NAME		

PLOT DATE = Wed Jan 30 08:39:18 2008
 FILE NAME = C:\Projects\64C75\64C75.dwg
 USER NAME = jgrommens

