


F.A.P. RTE.	SECTION	COUNTY	TOTAL SHEETS	SHEET NO.
316	102T	LEE	41	16
STA.		TO STA.		
FED. ROAD DIST. NO.		ILLINOIS FED. AID PROJECT		


STA. 457 + 83 TWO CELL 6' x 3' BOX CULVERT

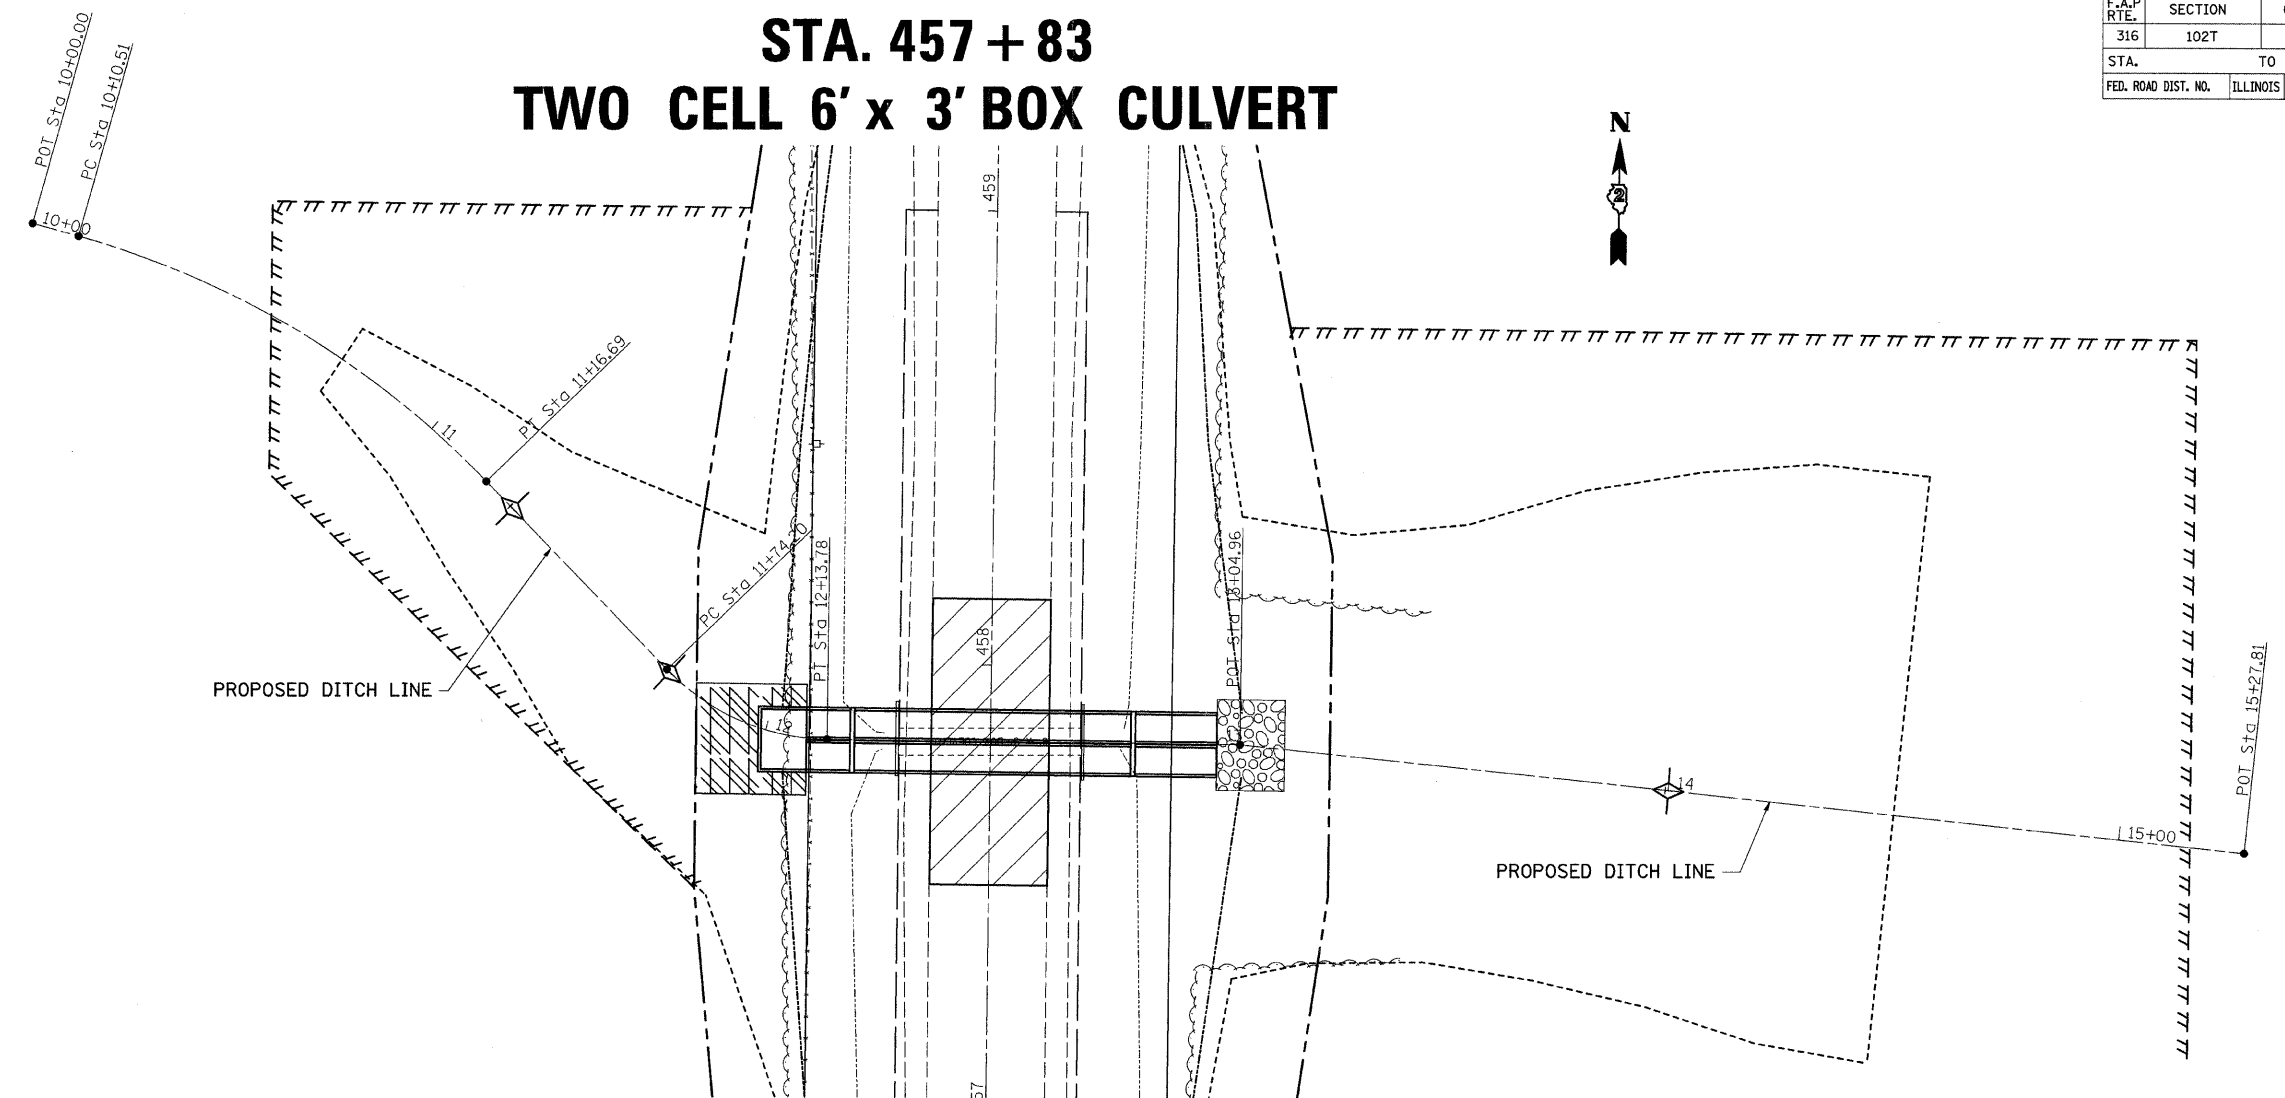

EXIST. CURVE 50200 PI STA. = 10+64.88 Δ = 30° 25' 07" (RT) D = 28° 38' 52" R = 200.00' T = 54.37' L = 106.18' E = 7.26' θ = ----- T.R. = ----- S.E. RUN = ----- P.C. STA. = 10+10.51 P.T. STA. = 11+16.69	EXIST. CURVE 50210 PI STA. = 11+95.09 Δ = 45° 21' 21" (LT) D = 114° 35' 30" R = 50.00' T = 20.89' L = 39.58' E = 4.19' θ = ----- T.R. = ----- S.E. RUN = ----- P.C. STA. = 11+74.20 P.T. STA. = 12+13.78
---	--

PLAN	DATE
NO.	
BY	
DATE	
NO.	
BY	
DATE	
NO.	
BY	
DATE	
NO.	

PROFILE	DATE
NO.	
BY	
DATE	
NO.	
BY	
DATE	
NO.	

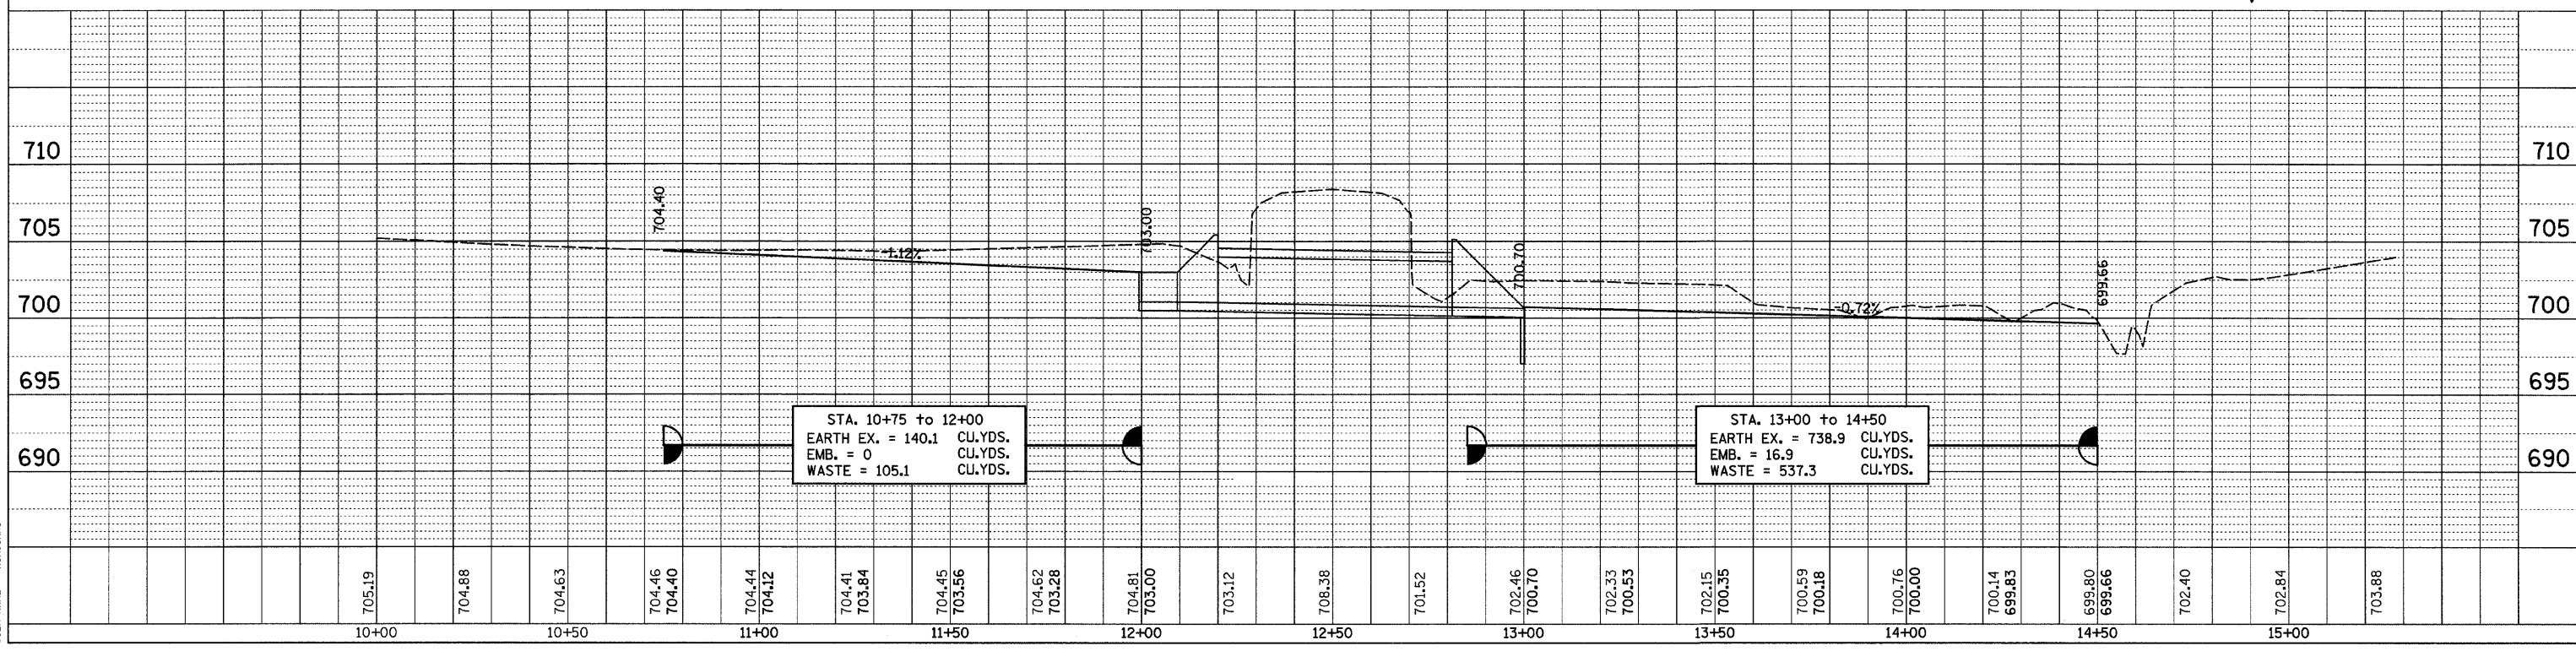

PLOT DATE = Thu Jan 24 15:27:58 2008
FILE NAME = C:\Projects\20080927\686697\plan.dgn
PLOT SCALE = 28.8000' / IN.
USER NAME = hmanotte