


FINAL SURVEY	SURVEYED	BY	DATE
NOTE BOOK	PLOTTED		
NO.	TEMPLATE		
	AREAS CHECKED		

ORIGINAL SURVEY	SURVEYED	BY	DATE
NOTE BOOK	PLOTTED		
NO.	TEMPLATE		
	AREAS CHECKED		

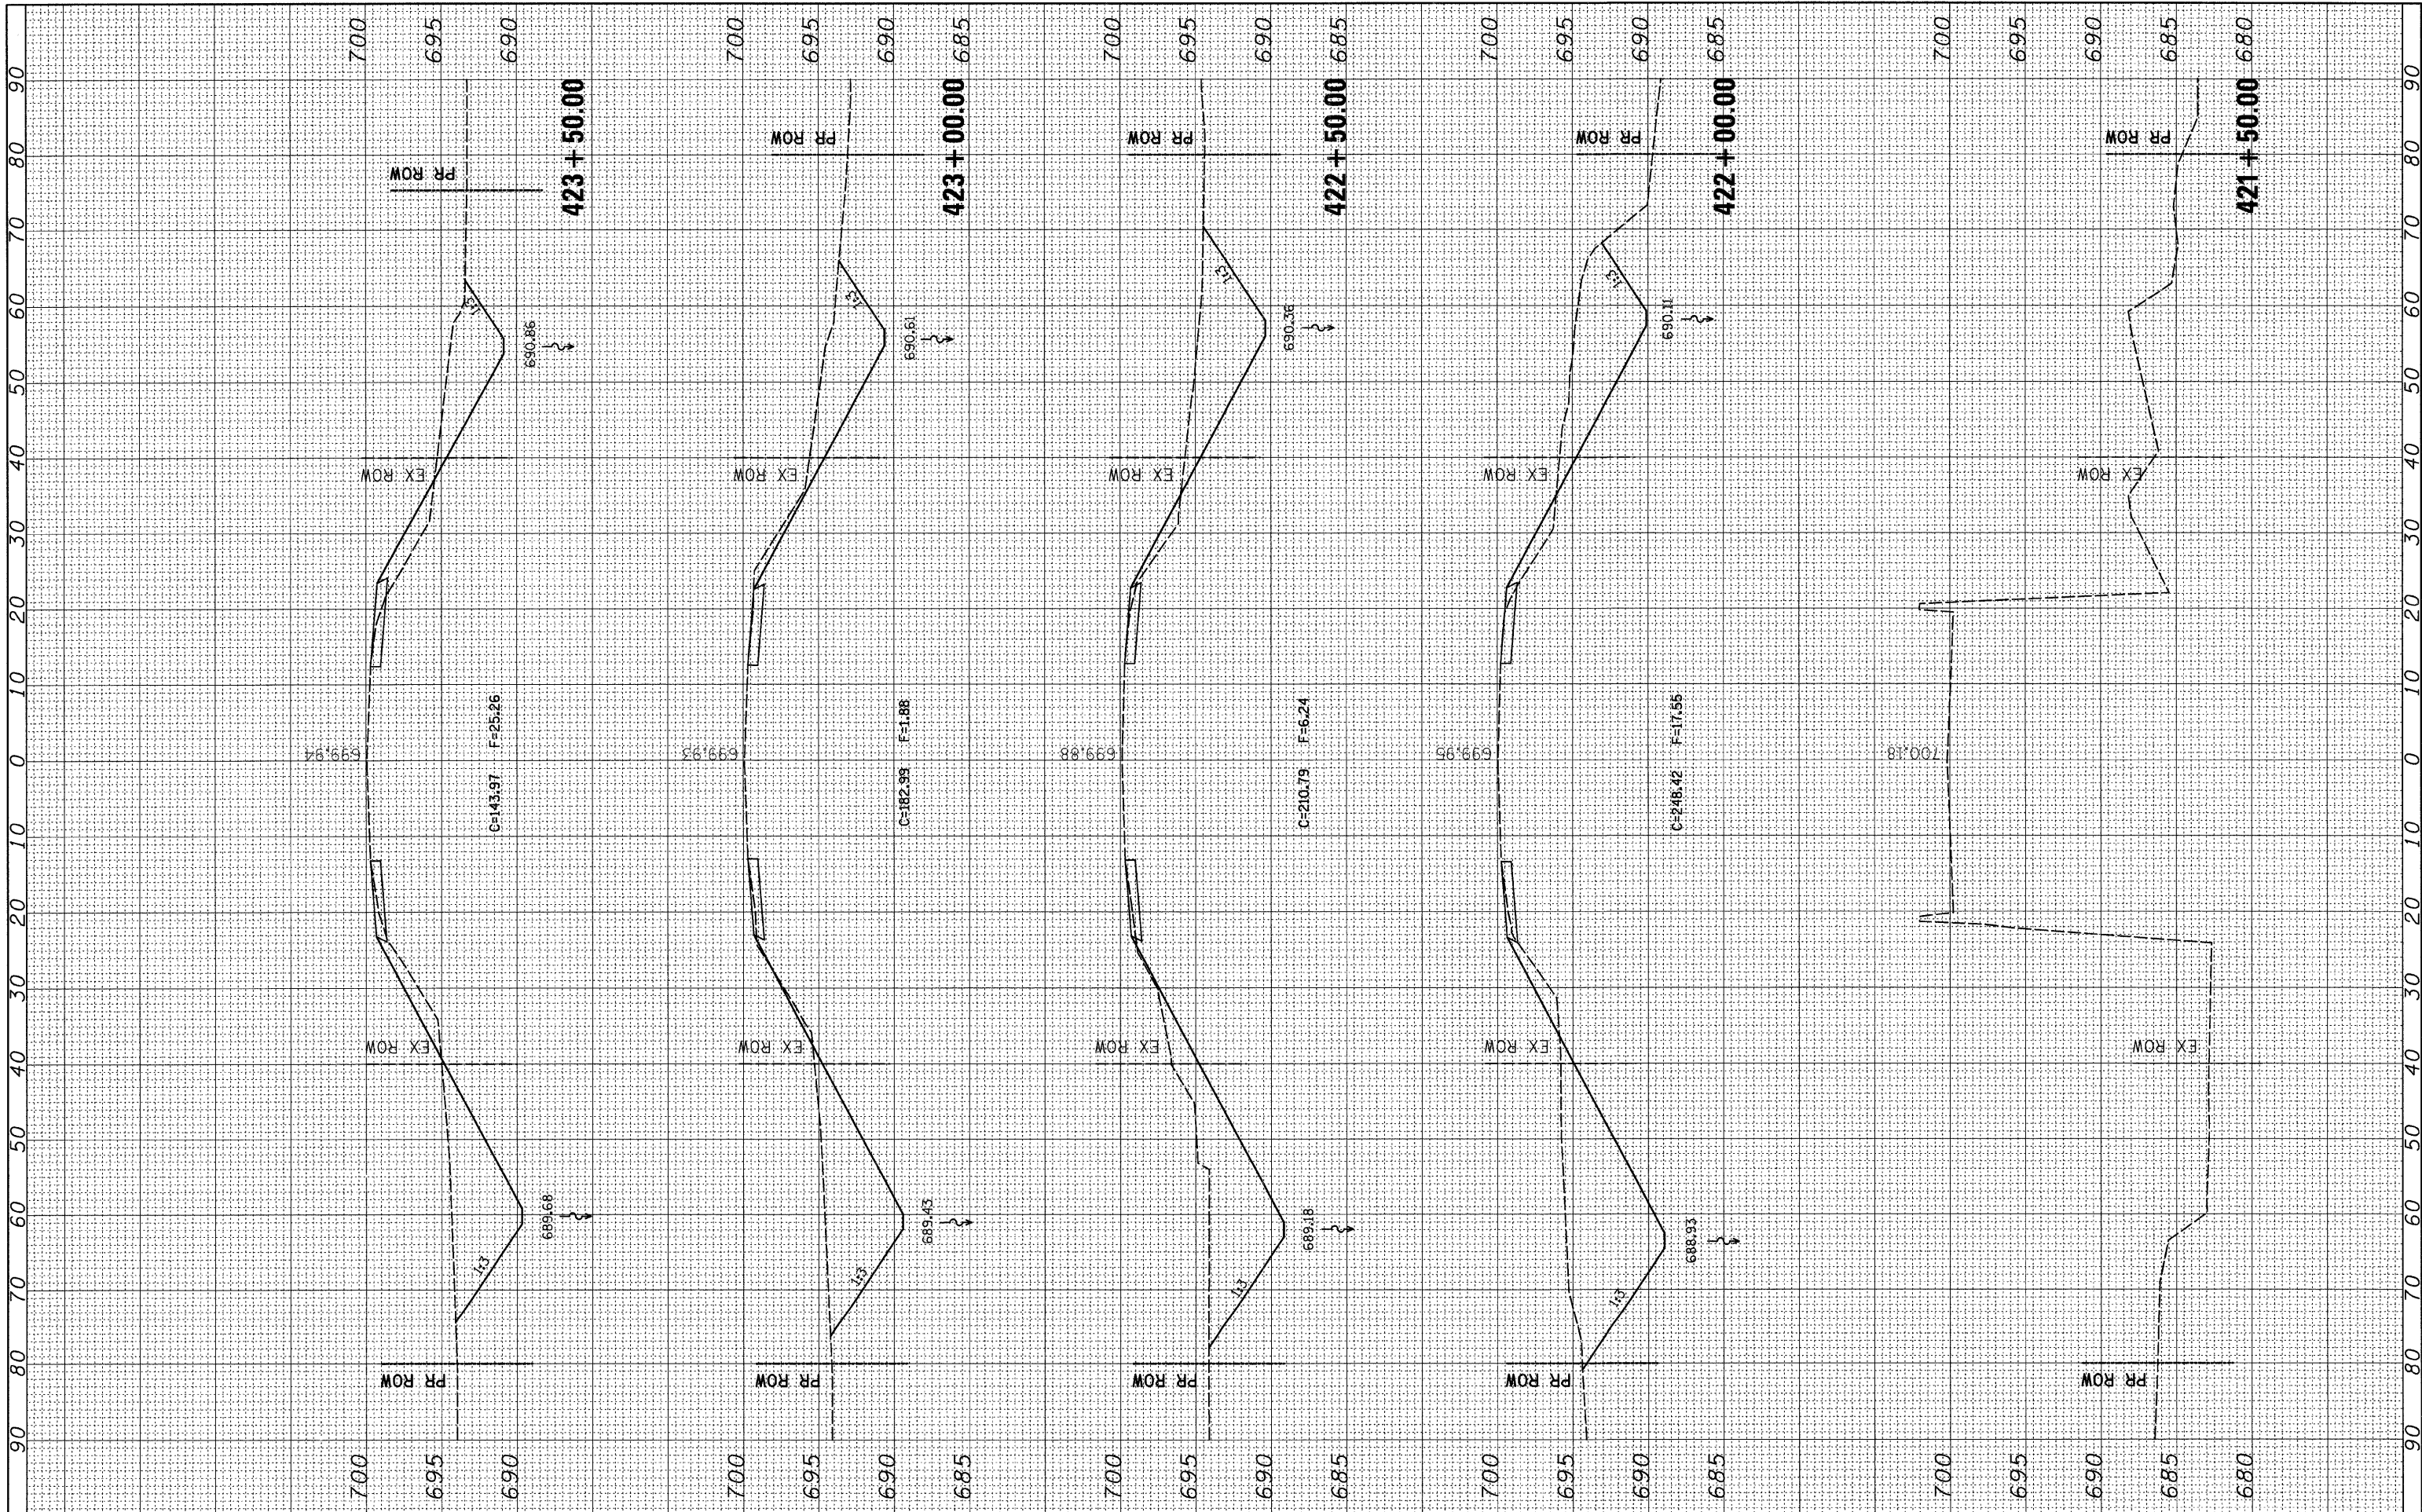

FILE NAME = C:\Projects\p200607\d00607.xml.dgn

USER NAME = hensonke	DESIGNED -	REVISED -
	DRAWN -	REVISED -
	CHECKED -	REVISED -
	DATE -	REVISED -

**STATE OF ILLINOIS
DEPARTMENT OF TRANSPORTATION**

SCALE:	SHEET NO. OF SHEETS	STA. 421+50.00 TO STA. 423+50.00
--------	---------------------	----------------------------------

F.A.P. RTE. 316	SECTION 102T	COUNTY LEE	TOTAL SHEETS 41	SHEET NO. 31
-----------------	--------------	------------	-----------------	--------------

CONTRACT NO. 64C75
ILLINOIS FED. AID PROJECT