


DATE	
BY	
FINAL SURVEY	
SURVEY PLOTTED	
NOTE BOOK	
TEMPLATE	
AREAS CHECKED	
NO.	

DATE	
BY	
ORIGINAL SURVEY	
SURVEY PLOTTED	
NOTE BOOK	
TEMPLATE	
AREAS CHECKED	
NO.	

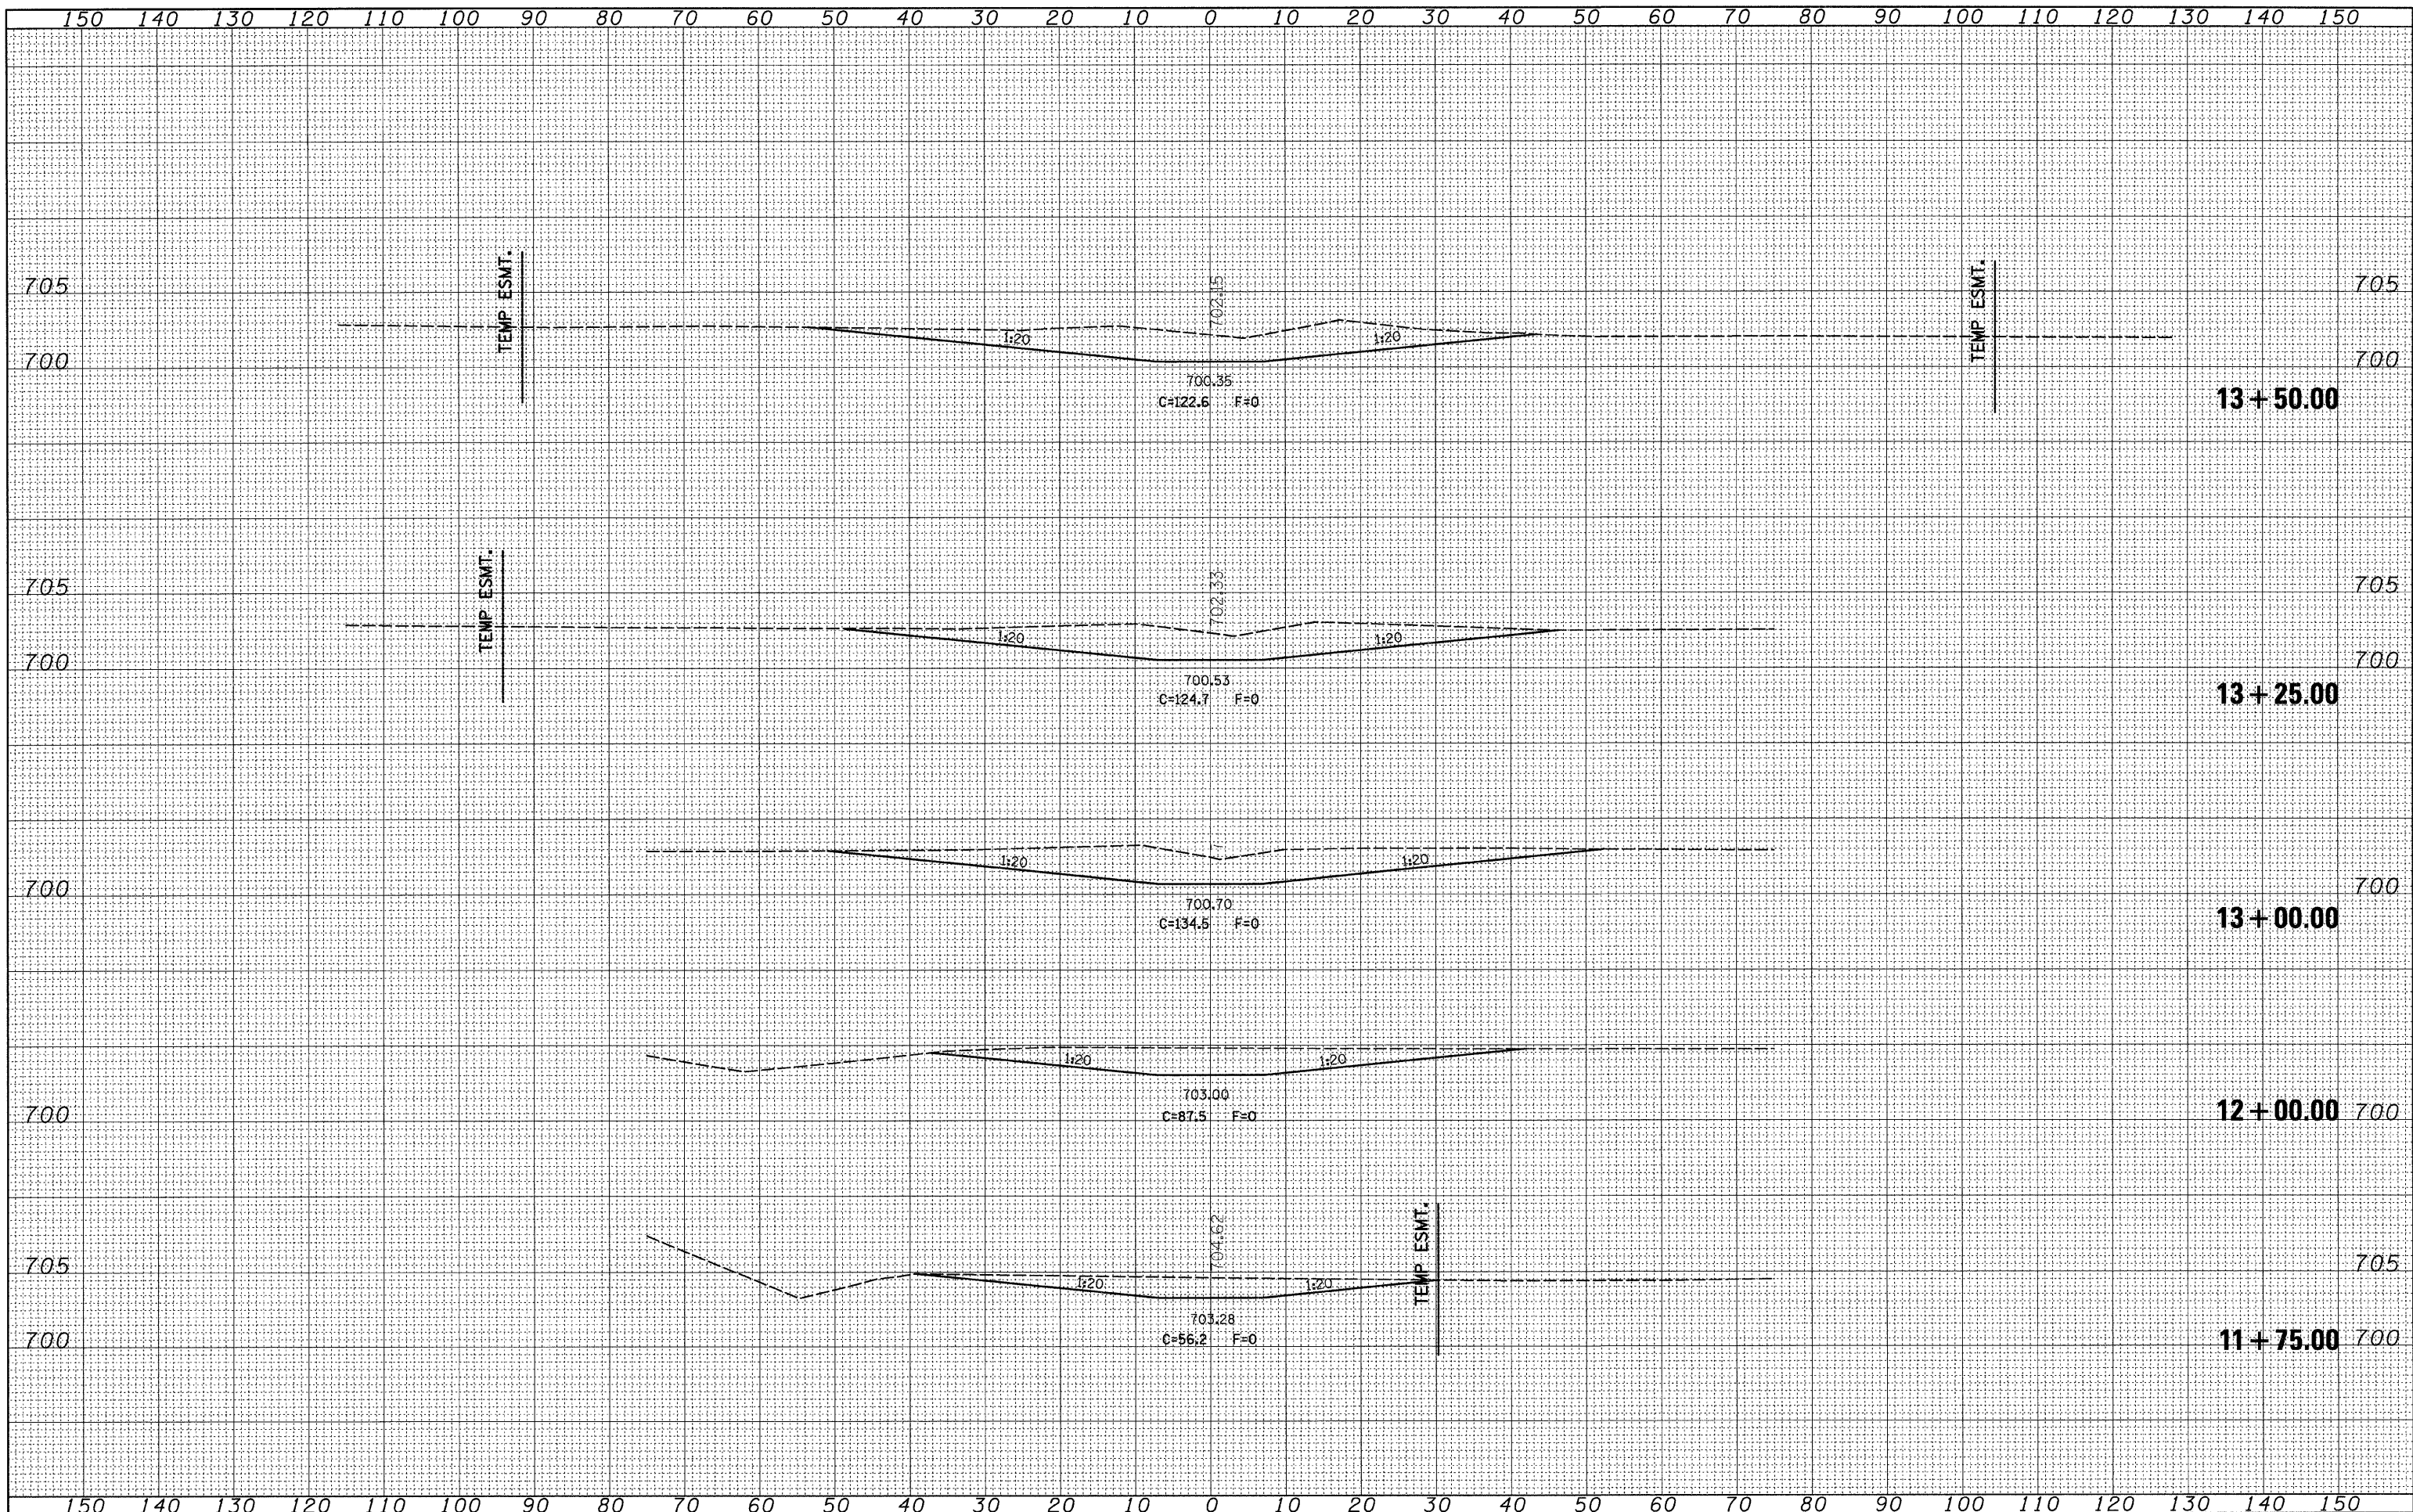

FILE NAME = C:\Projects\p220607\d02607.xml.dgn

USER NAME = hensonke
 DESIGNED -
 DRAWN -
 PLOT SCALE = 10,000' / IN.
 CHECKED -
 PLOT DATE = Thu Jan 24 15:45:49 2008
 DATE -

REVISED -
 REVISED -
 REVISED -
 REVISED -

**STATE OF ILLINOIS
 DEPARTMENT OF TRANSPORTATION**

SCALE: SHEET NO. OF SHEETS STA. 11+75.00 TO STA. 13+50.00

F.A.P. RTE.	SECTION	COUNTY	TOTAL SHEETS	SHEET NO.
316	102T	LEE	41	40

CONTRACT NO. 64C75

FED. ROAD DIST. NO. ILLINOIS FED. AID PROJECT