



TYPICAL SECTIONS

SN 008-0029
STA 673+23.84 - STA 674+77.98

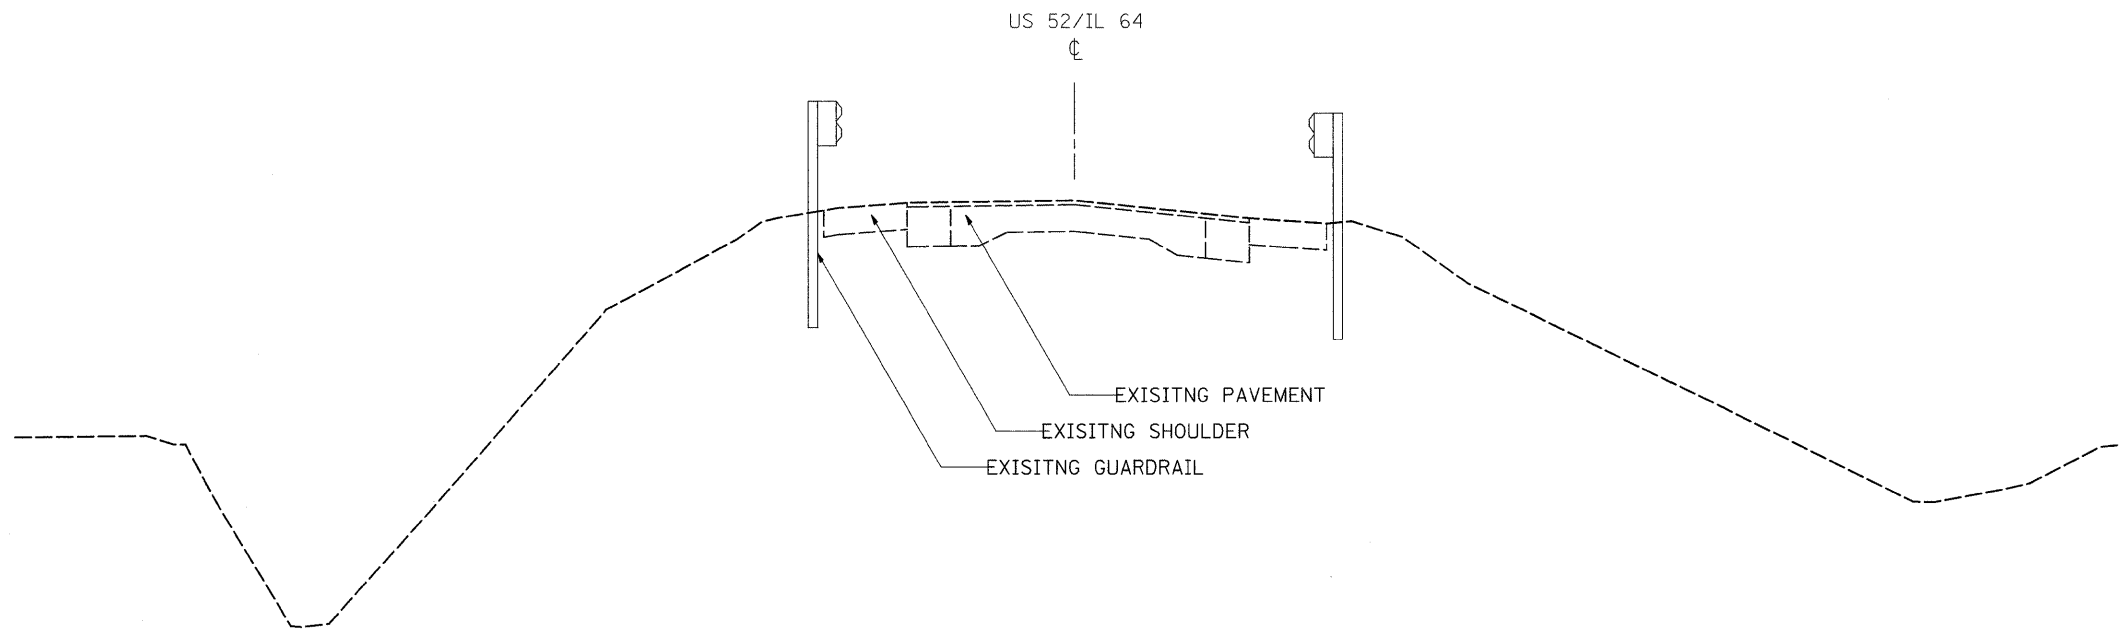

SN 008-0030
STA 743+13.45 - STA 744+94.38

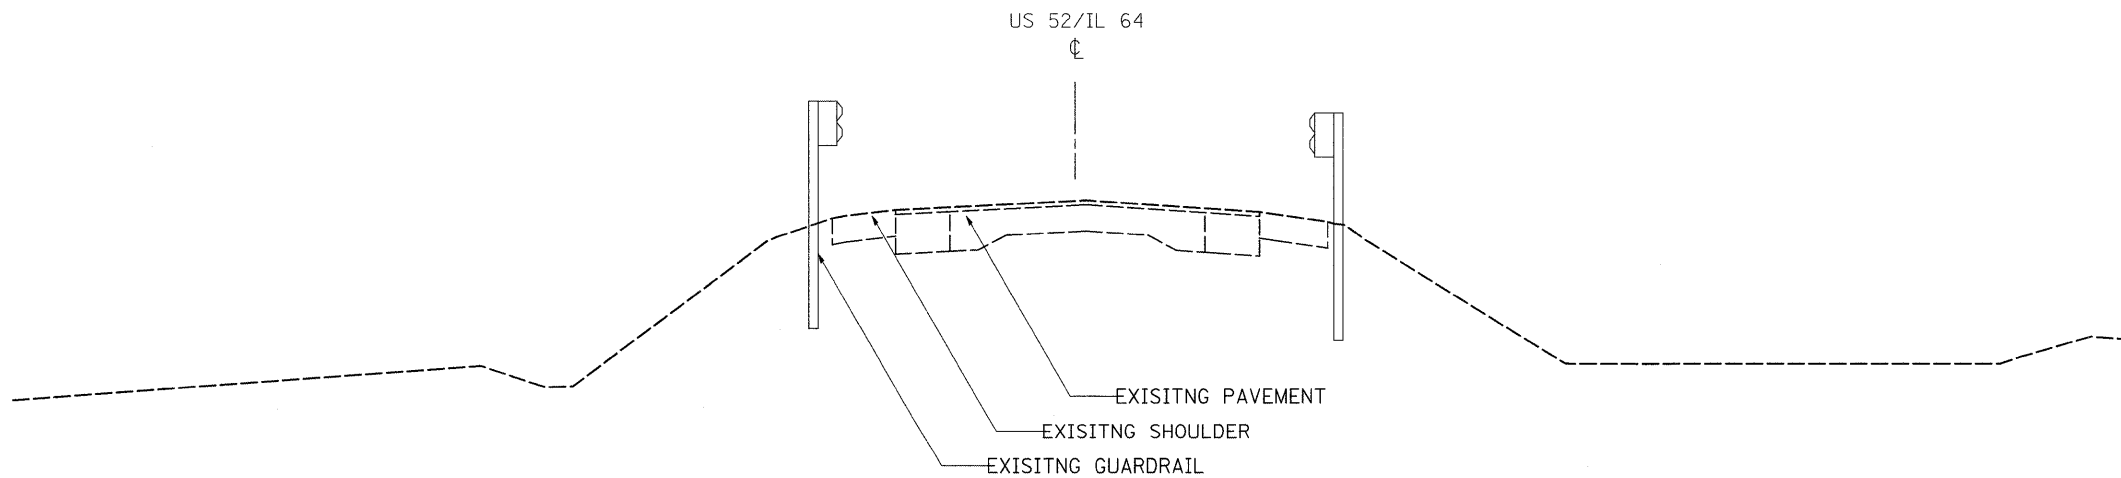

FILE NAME = c:\projects\p206807\d06807.typ.dgn	USER NAME = dunoanfa	DESIGNED -	REVISED -	STATE OF ILLINOIS DEPARTMENT OF TRANSPORTATION	US 52/IL 64 TYPICALS			F.A.P. RTE. 17	SECTION *	COUNTY CARROLL	TOTAL SHEETS 27	SHEET NO. 4
PLOT SCALE = 20.0000' / IN.	CHECKED -	REVISED -	REVISED -		SCALE:	SHEET NO. 4 OF 27 SHEETS	STA.	TO STA.	CONTRACT NO. 64D28			
PLOT DATE = Thu Jan 24 11:07:24 2008	DATE -	REVISED -	REVISED -		FED. ROAD DIST. NO. ILLINOIS FED. AID PROJECT							
• (4BR-2)D & (4BR-1)D												