

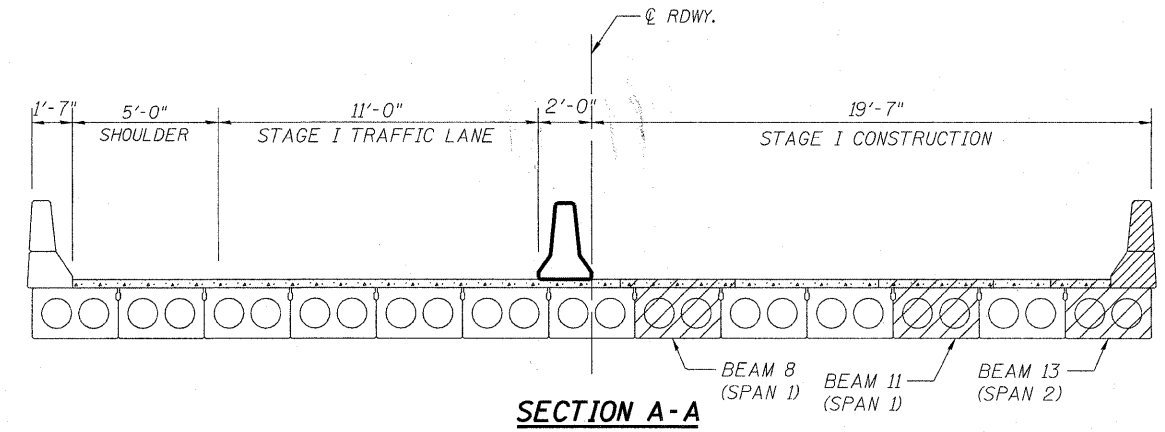
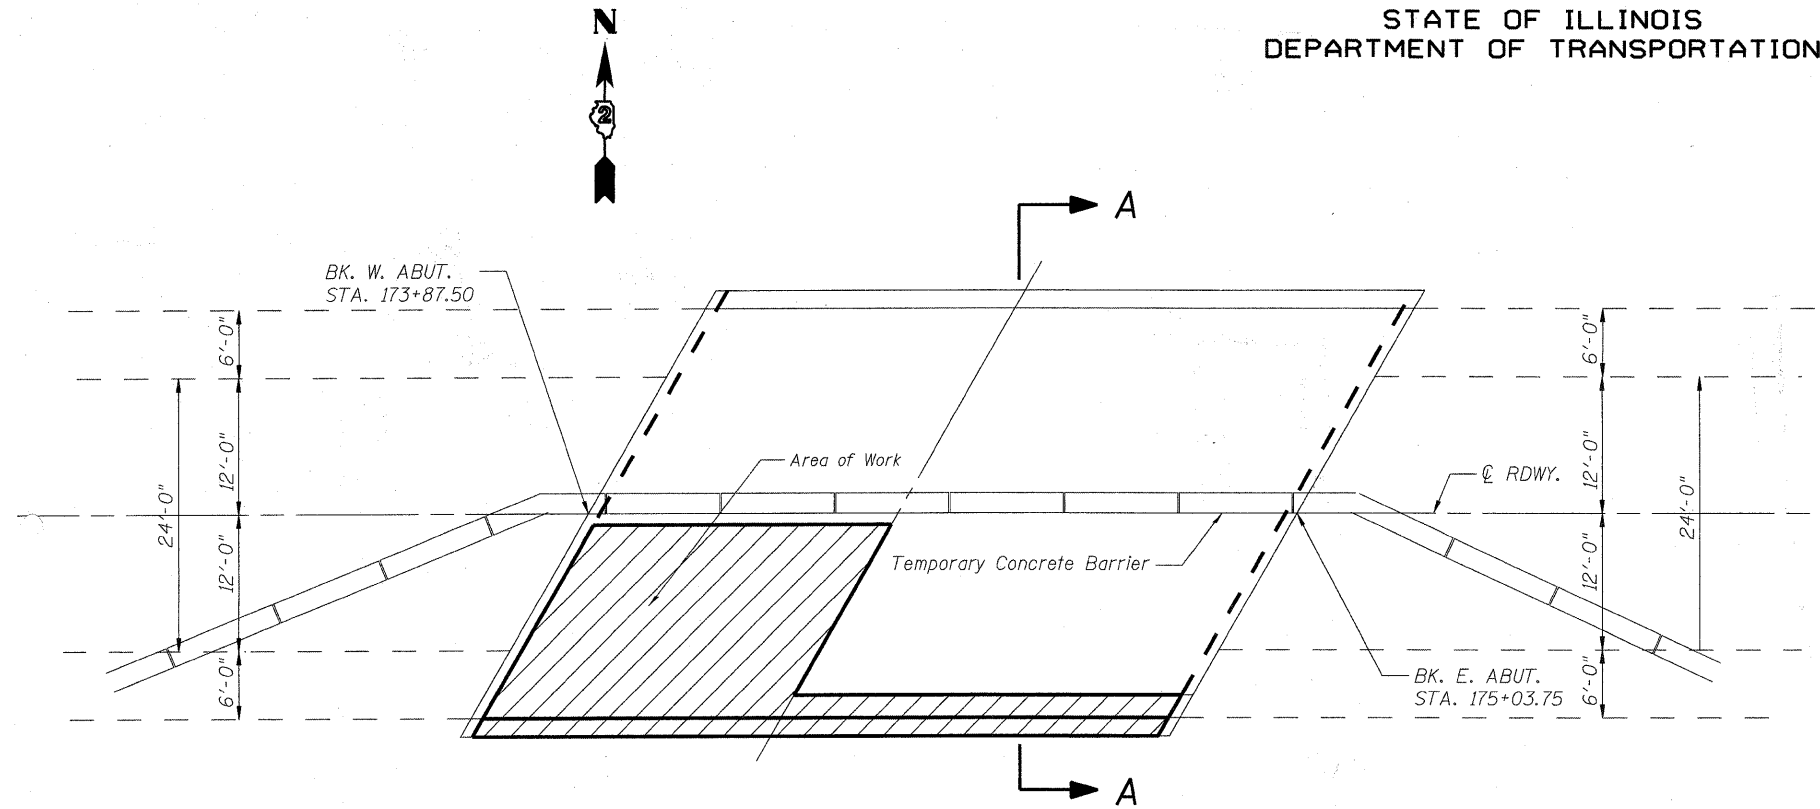


STATE OF ILLINOIS  
DEPARTMENT OF TRANSPORTATION

|                       |          |                  |              |           |             |
|-----------------------|----------|------------------|--------------|-----------|-------------|
| ROUTE NO.             | SECTION  | COUNTY           | TOTAL SHEETS | SHEET NO. | SHEET NO. 2 |
| FAP 17                | -        | CARROLL          | 27           | 16        | 6 SHEETS    |
| FED. ROAD DIST. NO. 7 | ILLINOIS | FED. AID PROJECT |              |           |             |

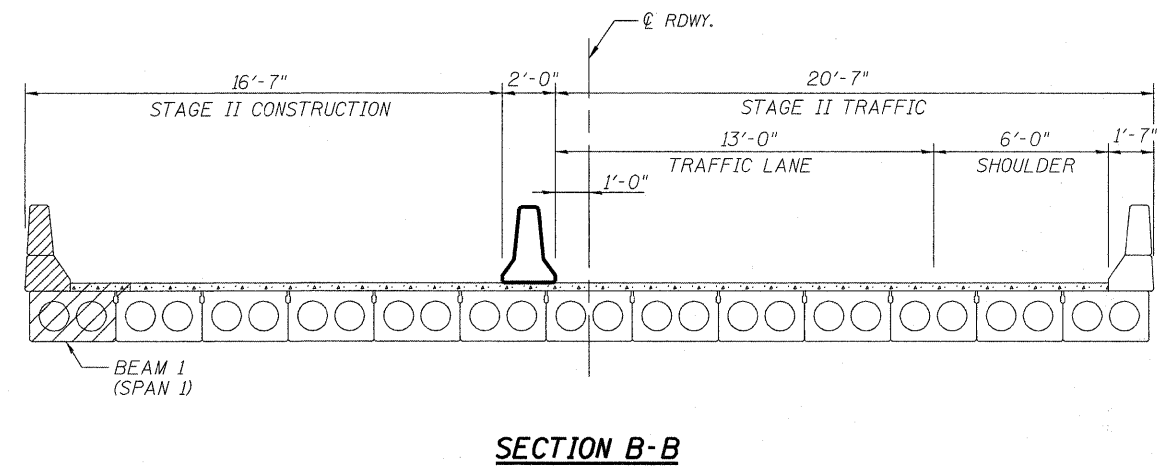

**STAGE I CONSTRUCTION**  
Install temporary concrete barrier as shown.  
Move traffic to single Stage I traffic lane.  
Sawcut concrete wearing surface, remove deck over Beams 8 & 11 (span 1) and Beam 13 (span 2). Disconnect tie rods. Remove beams.  
Salvage existing deck drains through parapet, for reinstallation.  
Replace beams, wearing surface, and parapet.

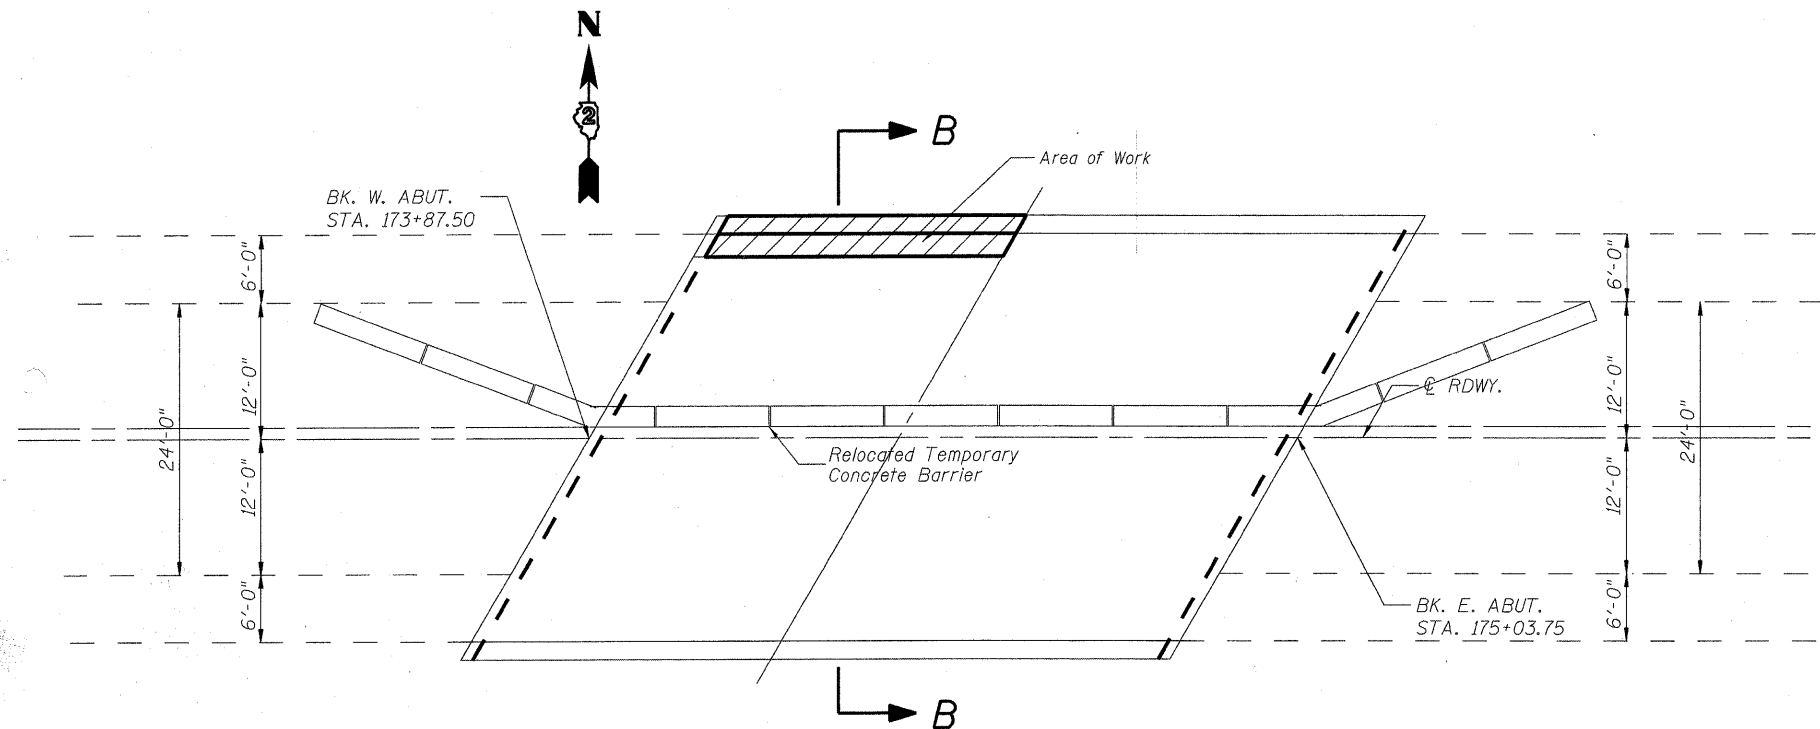

**STAGE II CONSTRUCTION**  
Relocate temporary concrete barrier as shown.  
Move traffic to Stage II traffic lanes.  
Sawcut concrete wearing surface, remove deck over Beam 1 (Span 1). Disconnect tie rods. Remove beam.  
Salvage existing deck drains through parapet, for reinstallation.  
Replace beam, wearing surface, and parapet.  
Remove temporary concrete barrier.

|          |       |
|----------|-------|
| DESIGNED | - DFM |
| CHECKED  | - RB  |
| DRAWN    | - EBS |
| CHECKED  | - DFM |

**STAGING PLAN**  
**F.A.P. 17 (US RTE 52 & IL RTE 64)**  
**CARROLL COUNTY**  
**STRUCTURE NO. 008-0030**