
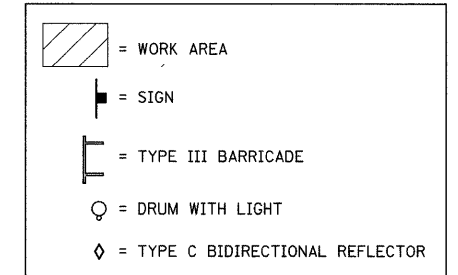
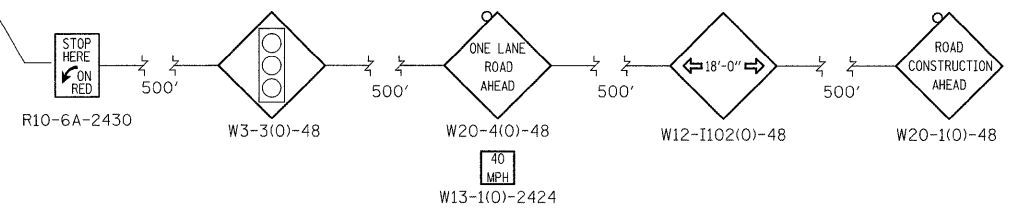


STAGE I

SN 008-0029

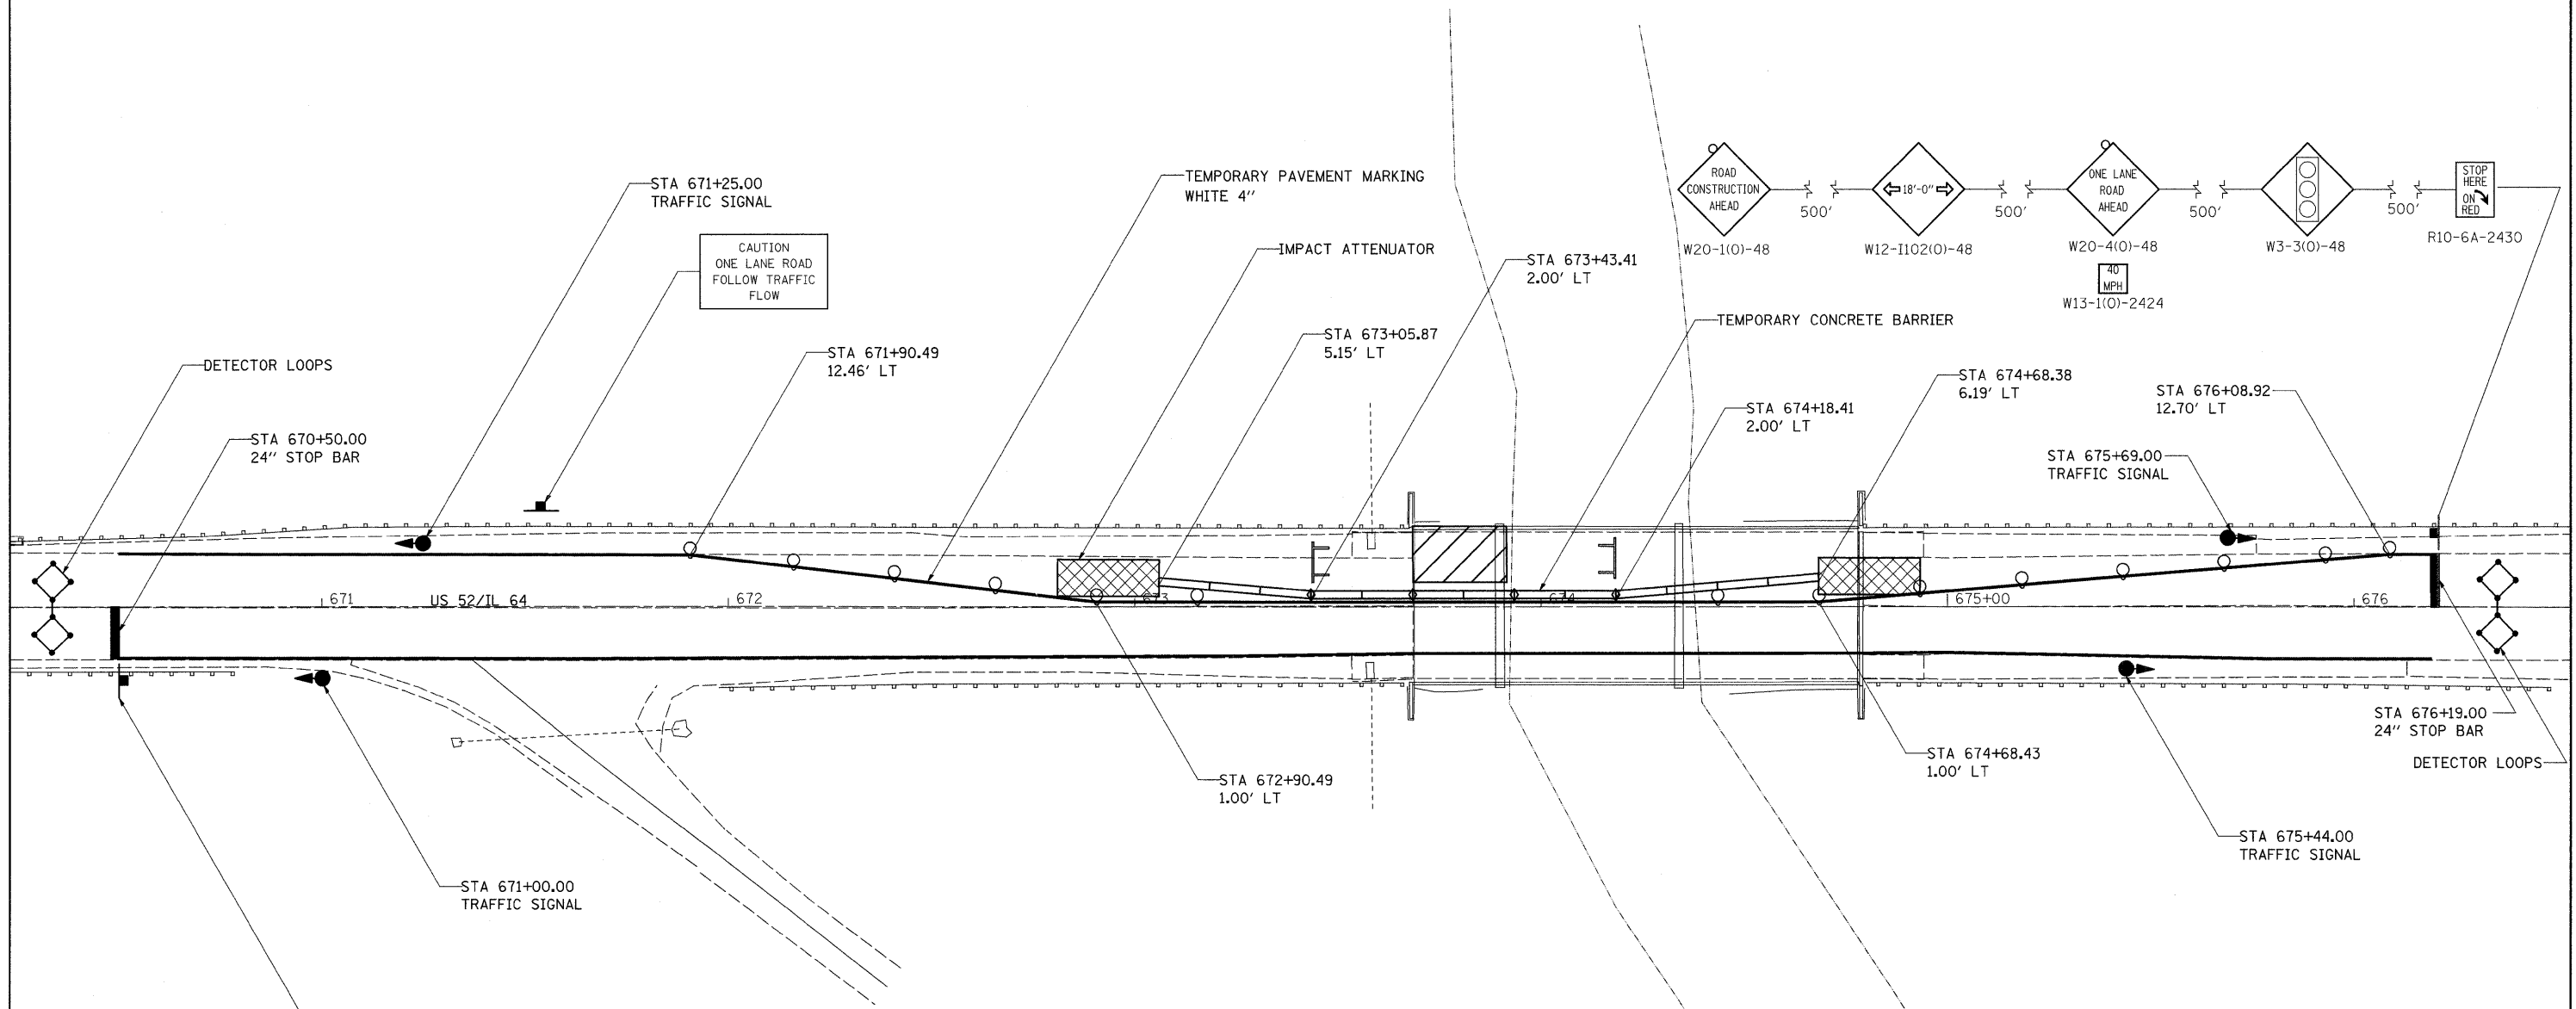

FILE NAME = c:\projects\p206807\d06807stg.dgn	USER NAME = dunoanfe	DESIGNED -	REVISED -	STATE OF ILLINOIS DEPARTMENT OF TRANSPORTATION	US 52/IL 64 STAGING DETAILS			F.A.P. RTE.	SECTION	COUNTY	TOTAL SHEETS	SHEET NO.
	PLOT SCALE = 20.0000' / IN.	DRAWN -	REVISED -					17	*	CARROLL	27	21
	PLOT DATE = Thu Jan 24 11:05:34 2008	CHECKED -	REVISED -					CONTRACT NO. 64D28				
				SCALE: 20		SHEET NO. 21 OF 27 SHEETS		STA.		TO STA.		
								ILLINOIS FED. AID PROJECT				

• (4BR-2)D & (4BR-1)D