
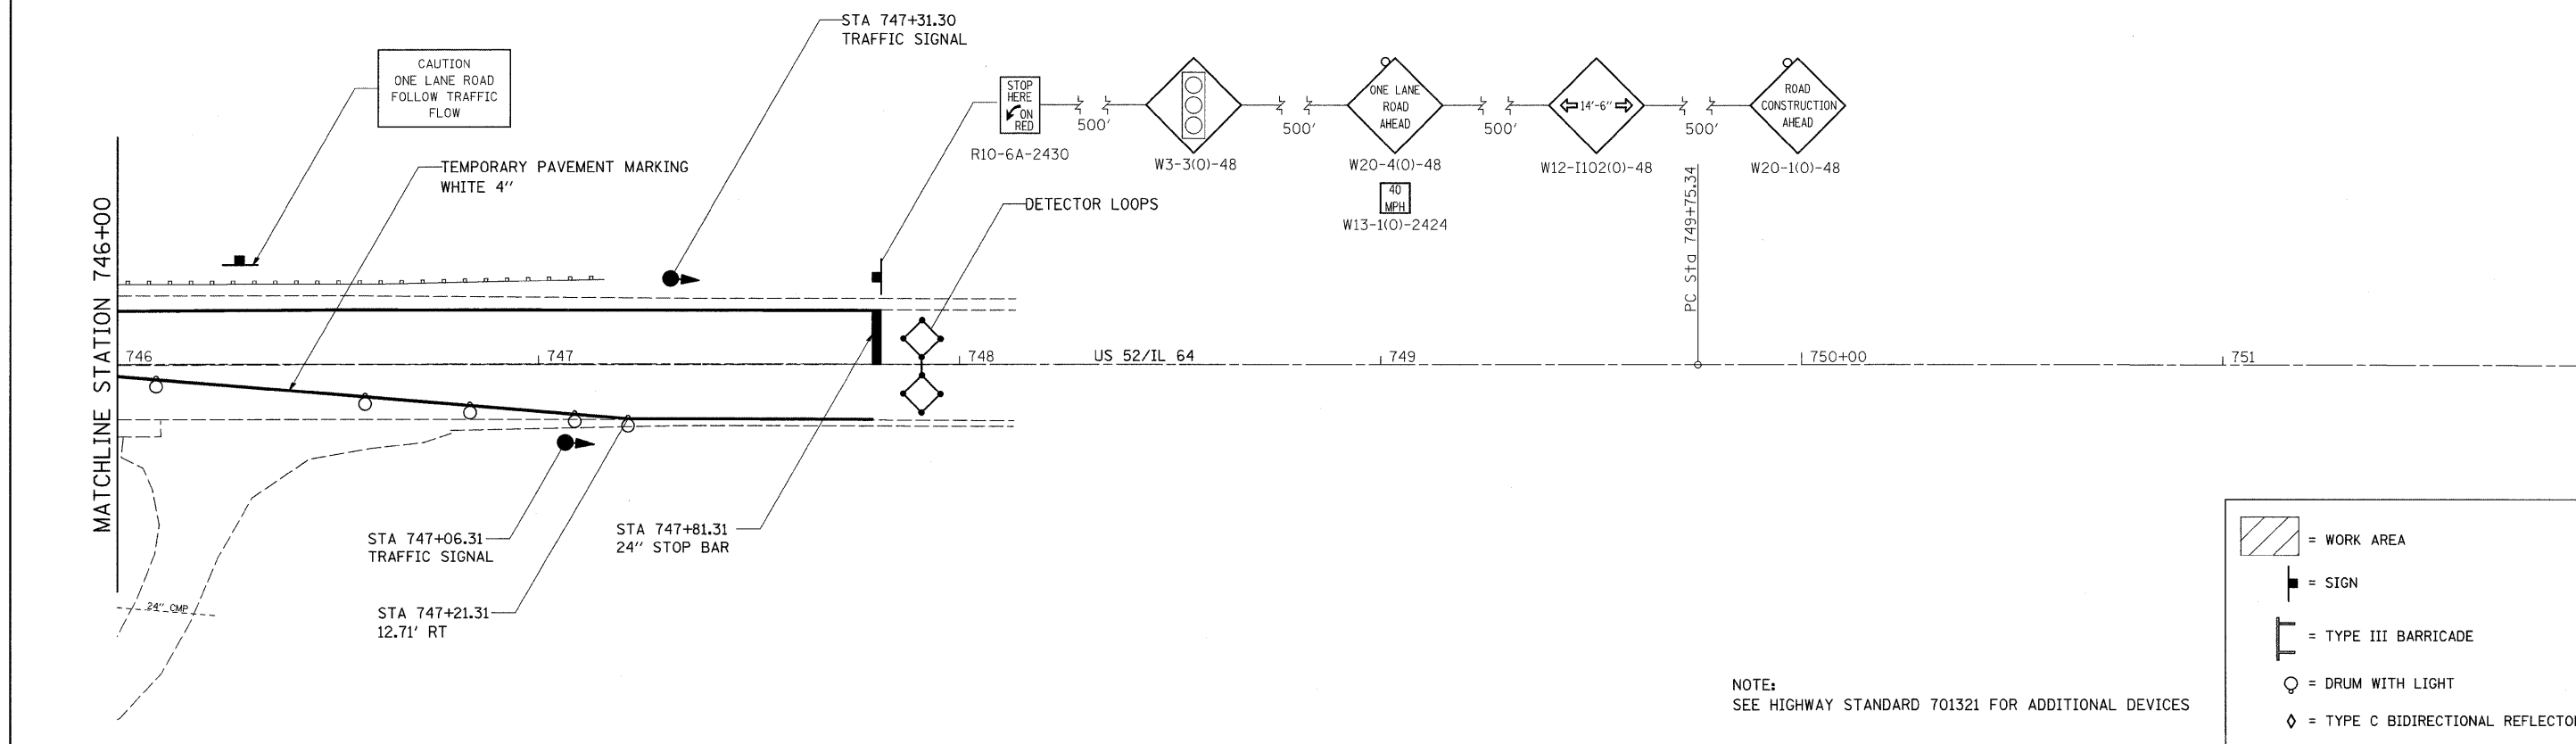


STAGE I

SN 008-0030

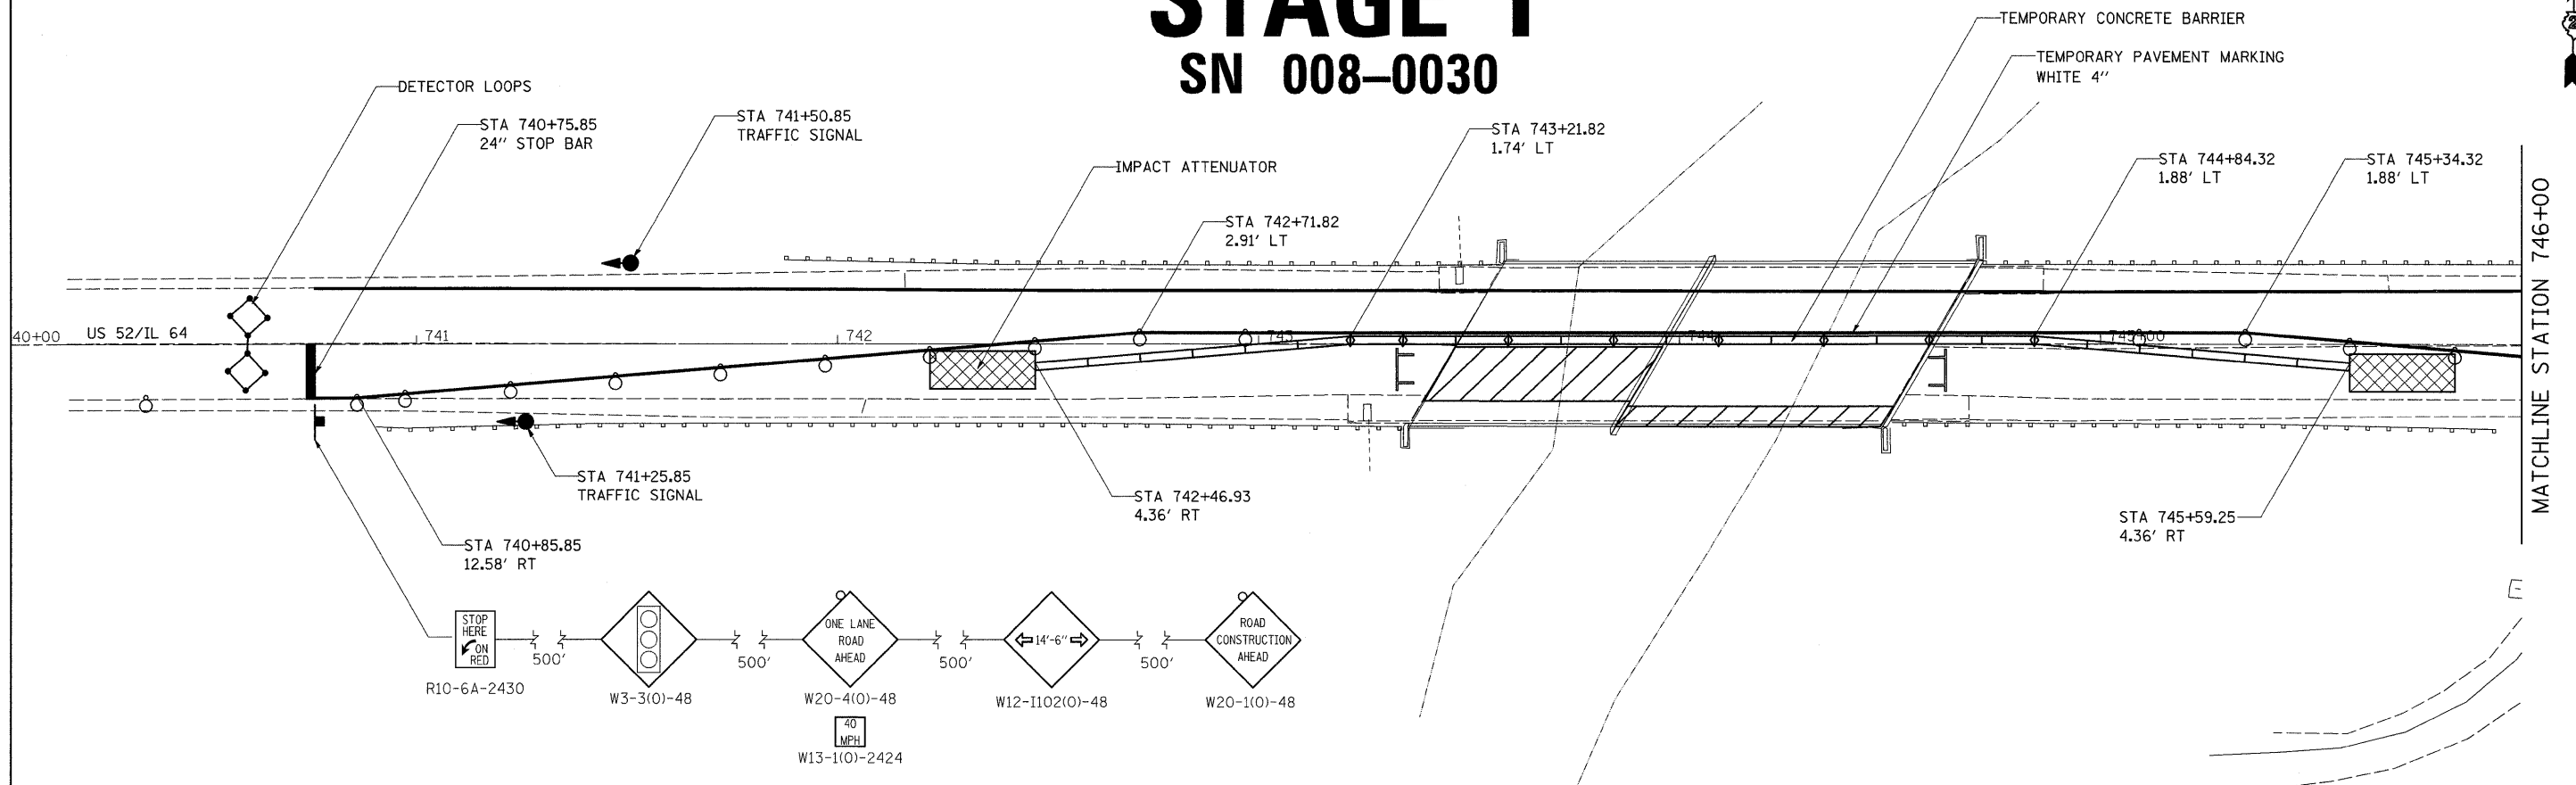

	= WORK AREA
	= SIGN
	= TYPE III BARRICADE
	= DRUM WITH LIGHT
	= TYPE C BIDIRECTIONAL REFLECTOR

NOTE:
SEE HIGHWAY STANDARD 701321 FOR ADDITIONAL DEVICES

FILE NAME = c:\projects\p206807\d06807stg.dgn	USER NAME = dunoanfa	DESIGNED -	REVISED -	STATE OF ILLINOIS DEPARTMENT OF TRANSPORTATION	US 52/IL 64 STAGING DETAILS		F.A.P. RTE. 17	SECTION *	COUNTY CARROLL	TOTAL SHEETS 27	SHEET NO. 22	
PLOT SCALE = 20.0000' / IN.	DRAWN -	REVISED -	REVISED -		SCALE: 20	SHEET NO. 22 OF 27 SHEETS	STA.	TO STA.	CONTRACT NO. 64D28			
PLOT DATE = Thu Jan 24 11:06:35 2008	CHECKED -	REVISED -	REVISED -		FED. ROAD DIST. NO. ILLINOIS FED. AID PROJECT							
DATE -	DATE -	REVISED -	REVISED -		* (4BR-2)D & (4BR-1)D							