
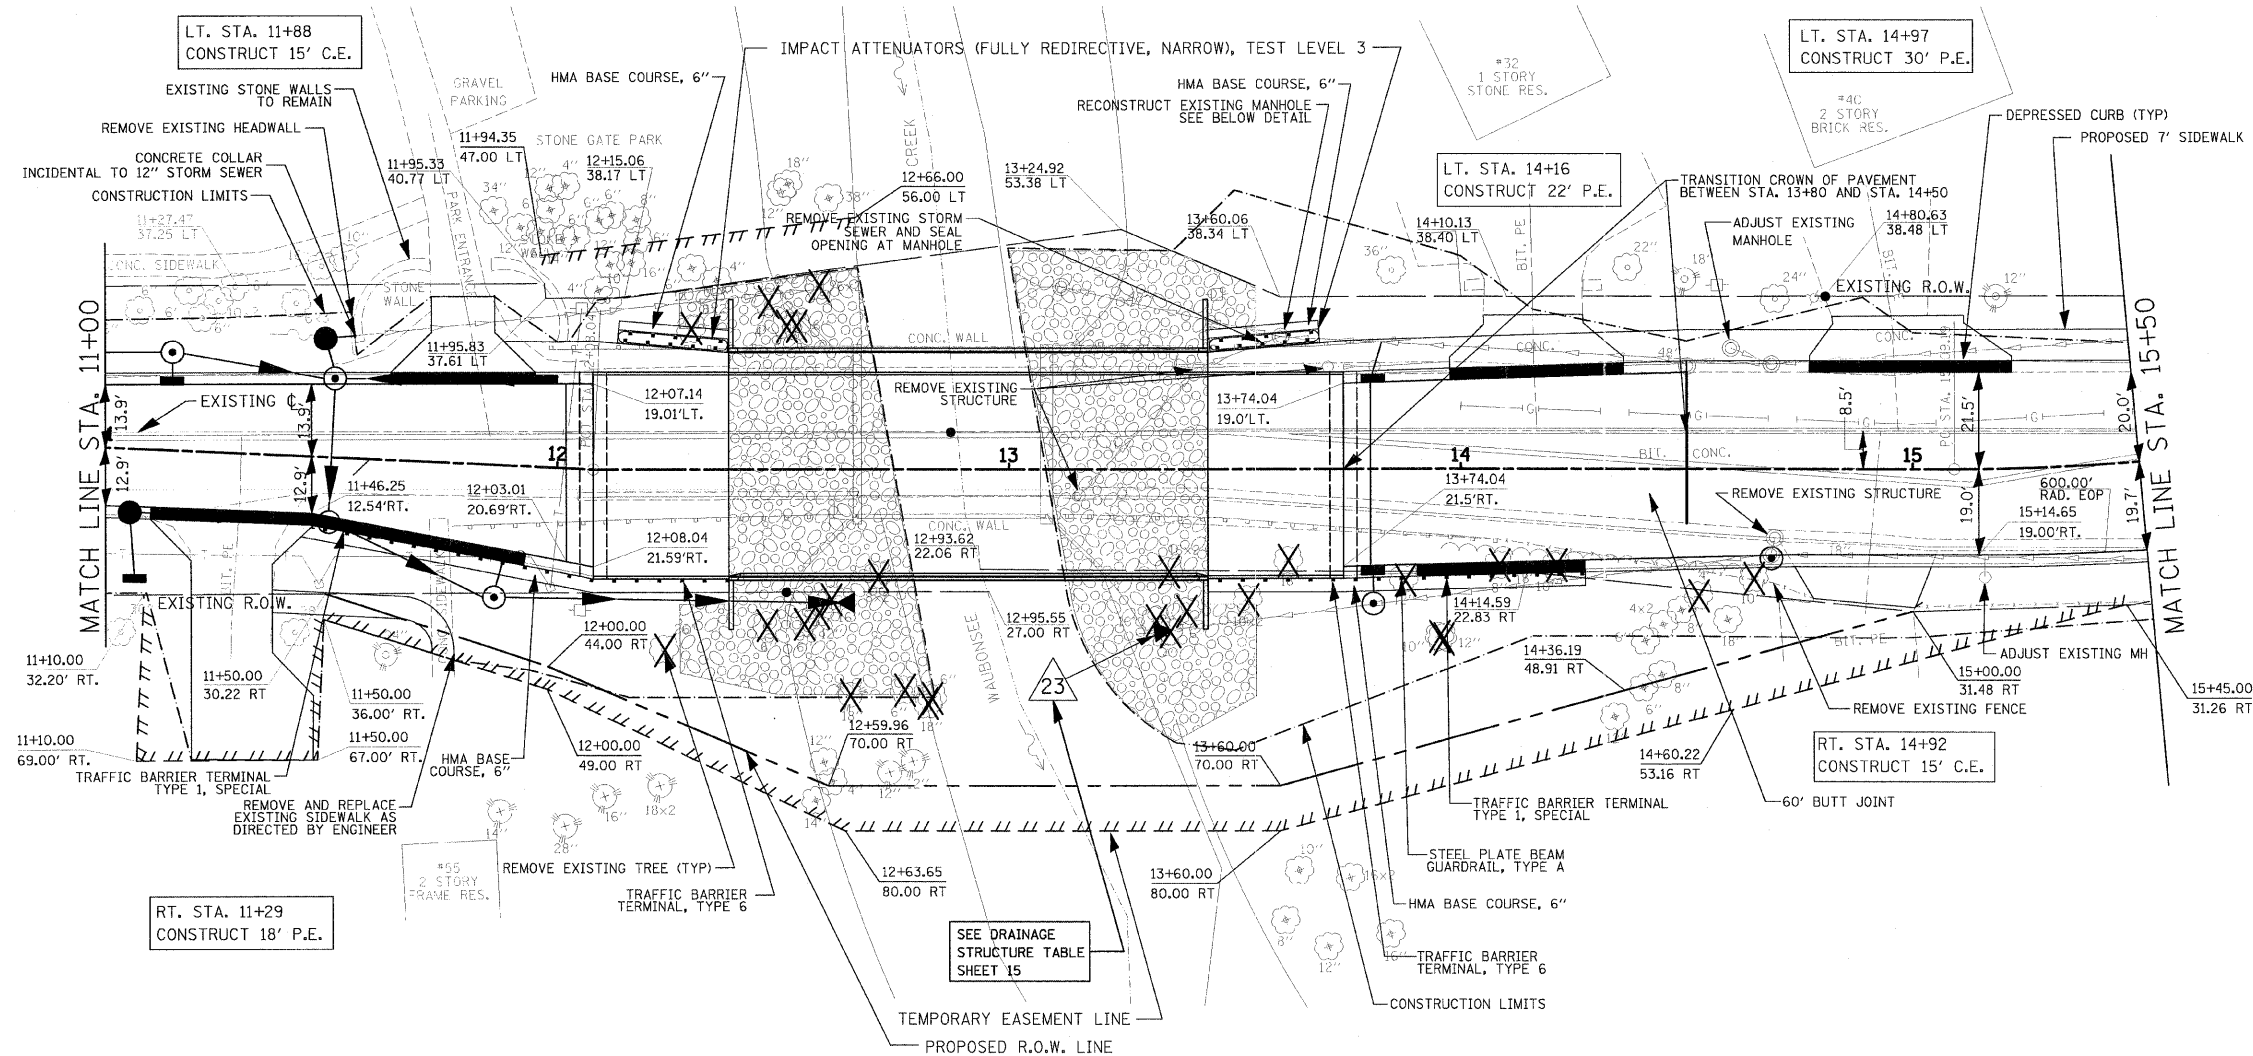


F.A.U. RTE.	SECTION	COUNTY	TOTAL SHEETS	SHEET NO.
2503	(35) BR-2	KENDALL	129	12
STA. 11+00		TO STA. 15+50		
FED. ROAD DIST. NO.		ILLINOIS FED. AID PROJECT		


PROPOSED Δ IL 25
 PI Sta. 12+08.04
 $\Delta = 2^\circ 42' 09.40''$ (LT)
 NO CURVE

STA. 12+91.00 SN 047-0062
 SINGLE SPAN BULB T GIRDER BRIDGE
 WITH POURED DECK ON INTEGRAL PILE BENT
 ABUTMENTS 106'-0" BK-BK ABUTS; 51'-0" O-O, SKEW = 0°

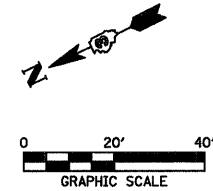

EXISTING STRUCTURE No. 047-0034
 STA 12+87 SINGLE SPAN PRECAST PRESTRESSED CONCRETE DECK BEAM BRIDGE WITH CLOSED CONCRETE ABUTMENTS ON SPREAD FOOTINGS WITH TWO 4' SIDEWALKS, CONCRETE PARAPETS AND RAILINGS, AND PPC APPROACH SPAN.

- REMOVAL OF EXISTING STRUCTURES = 1 EACH
- LEGEND**
- EXISTING R.O.W. LINE
 - - - PROPOSED R.O.W. LINE
 - ===== TEMPORARY EASEMENT LINE
 - - - CONSTRUCTION LIMITS
 - - - EXISTING DITCH
 - - - PROPOSED STORM SEWER
 - - - PROPOSED SPECIAL DITCH

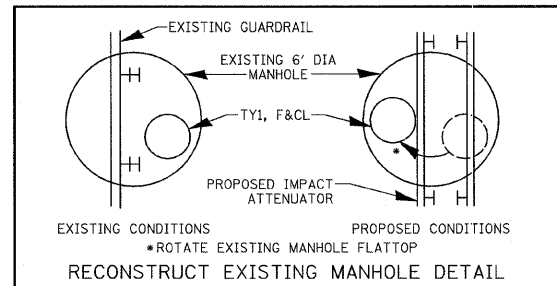

SEE SHEET 13 FOR PROFILE

HAMPTON, LENZINI & RENWICK, INC.
 CIVIL & STRUCTURAL ENGINEERS

3085 STEVENSON DRIVE, SUITE 201
 SPRINGFIELD, ILLINOIS 62703
 (217) 546-3400

ELGIN • SPRINGFIELD

PROJECT NUMBER: 12-06-0029-1 DATE: 06/01/07
 DESIGNED: LFS CHECKED: S.W.M. DRAWN: TWK

ROADWAY PLAN
STA. 11+00 TO STA. 15+50
 SECTION (35) BR-2
 IL 25 OVER WAUBONSEE CREEK
 KENDALL COUNTY