


STATE OF ILLINOIS
DEPARTMENT OF TRANSPORTATION

ROUTE NO.	SECTION	COUNTY	TOTAL SHEETS	SHEET NO.
FAU 2503	(35) BR-2	KENDALL	129	36
FED. ROAD DIST. NO. 7	ILLINOIS	FED. AID PROJECT		

Contract No. 66399

SHEET NO. 12
25 SHEETS

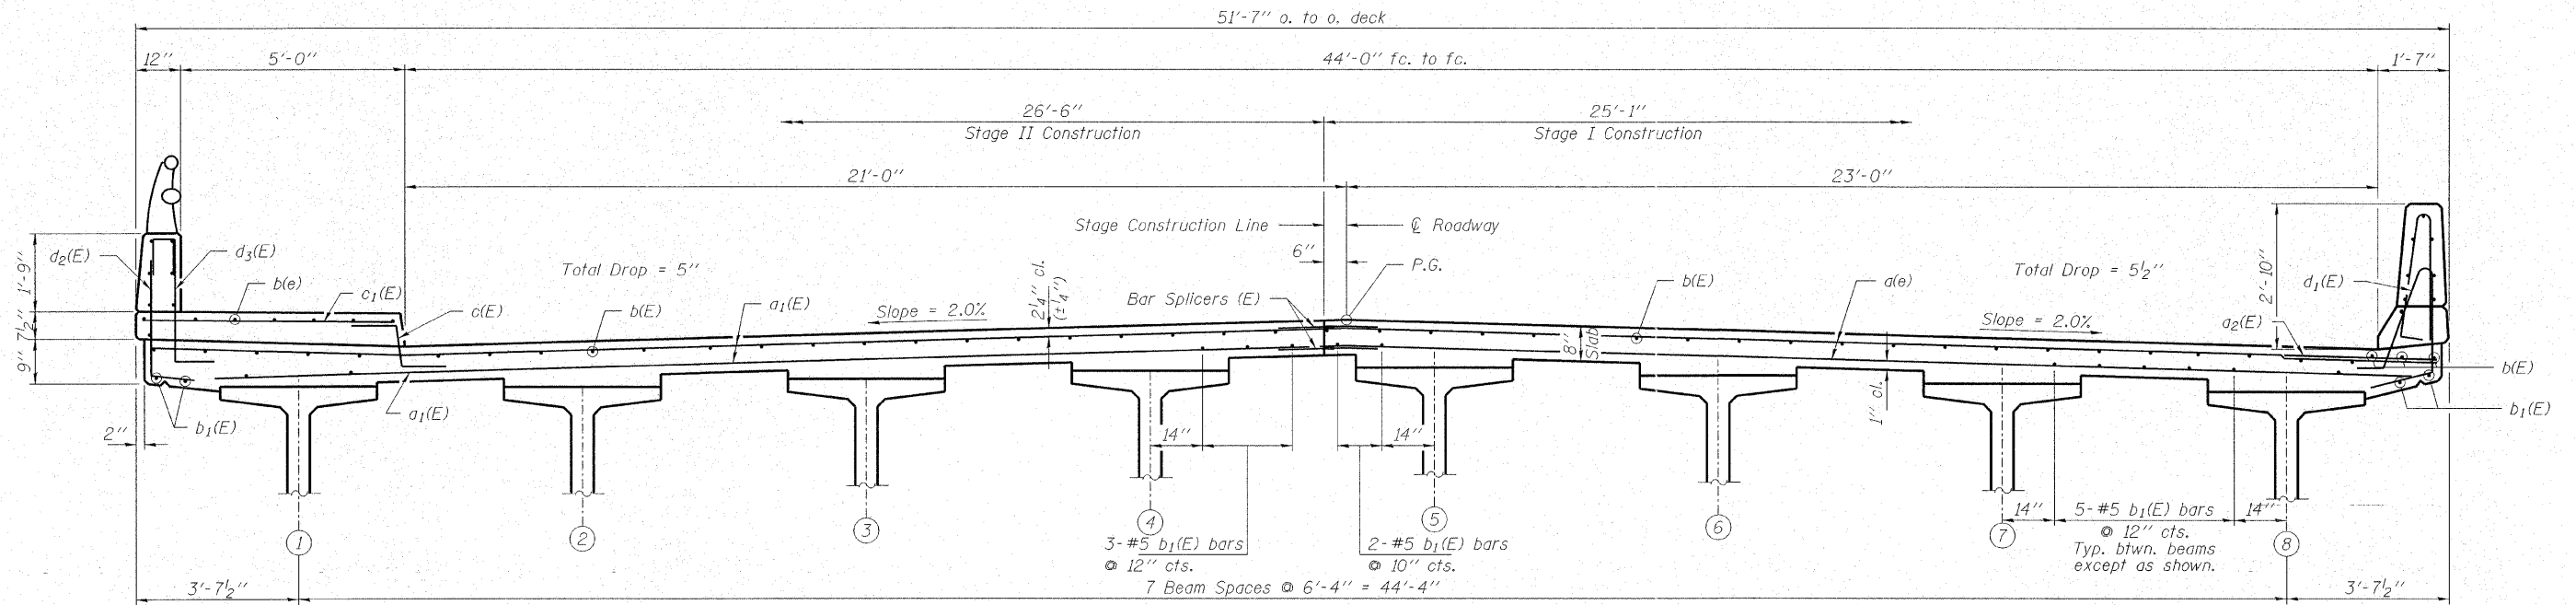

CROSS SECTION
(Looking South)

Notes:
See sheet 14 of 25 for Bill of Material.
See sheets 14 and 15 of 25 for parapet reinforcement.

HAMPTON, LENZINI & RENWICK, INC.
CIVIL & STRUCTURAL ENGINEERS
LAND SURVEYORS

3085 STEVENSON DRIVE, SUITE 201
SPRINGFIELD, ILLINOIS 62703
(217) 546-3400

HLR

ELGIN • SPRINGFIELD

PROJECT NUMBER: 12-06-0029-1	DATE: 01/14/08
DESIGNED: P.S.L.	CHECKED: M.D.C.
	DRAWN: D.A.B.

SUPERSTRUCTURE DETAILS

IL 25 OVER WAUBONSEE CREEK
F.A.U. ROUTE 2503 / SECTION (35) BR-2
KENDALL COUNTY
STATION 12+91.00
STRUCTURE NO. 047-0062