


ROUTE NO.	SECTION	COUNTY	SHEET	TOTAL SHEETS
FAU 2503	(35)BR-2	KENDALL	129	51
FED. ROAD DIST. NO.	5	ILL. PROJ.	FED. AID PROJECT	

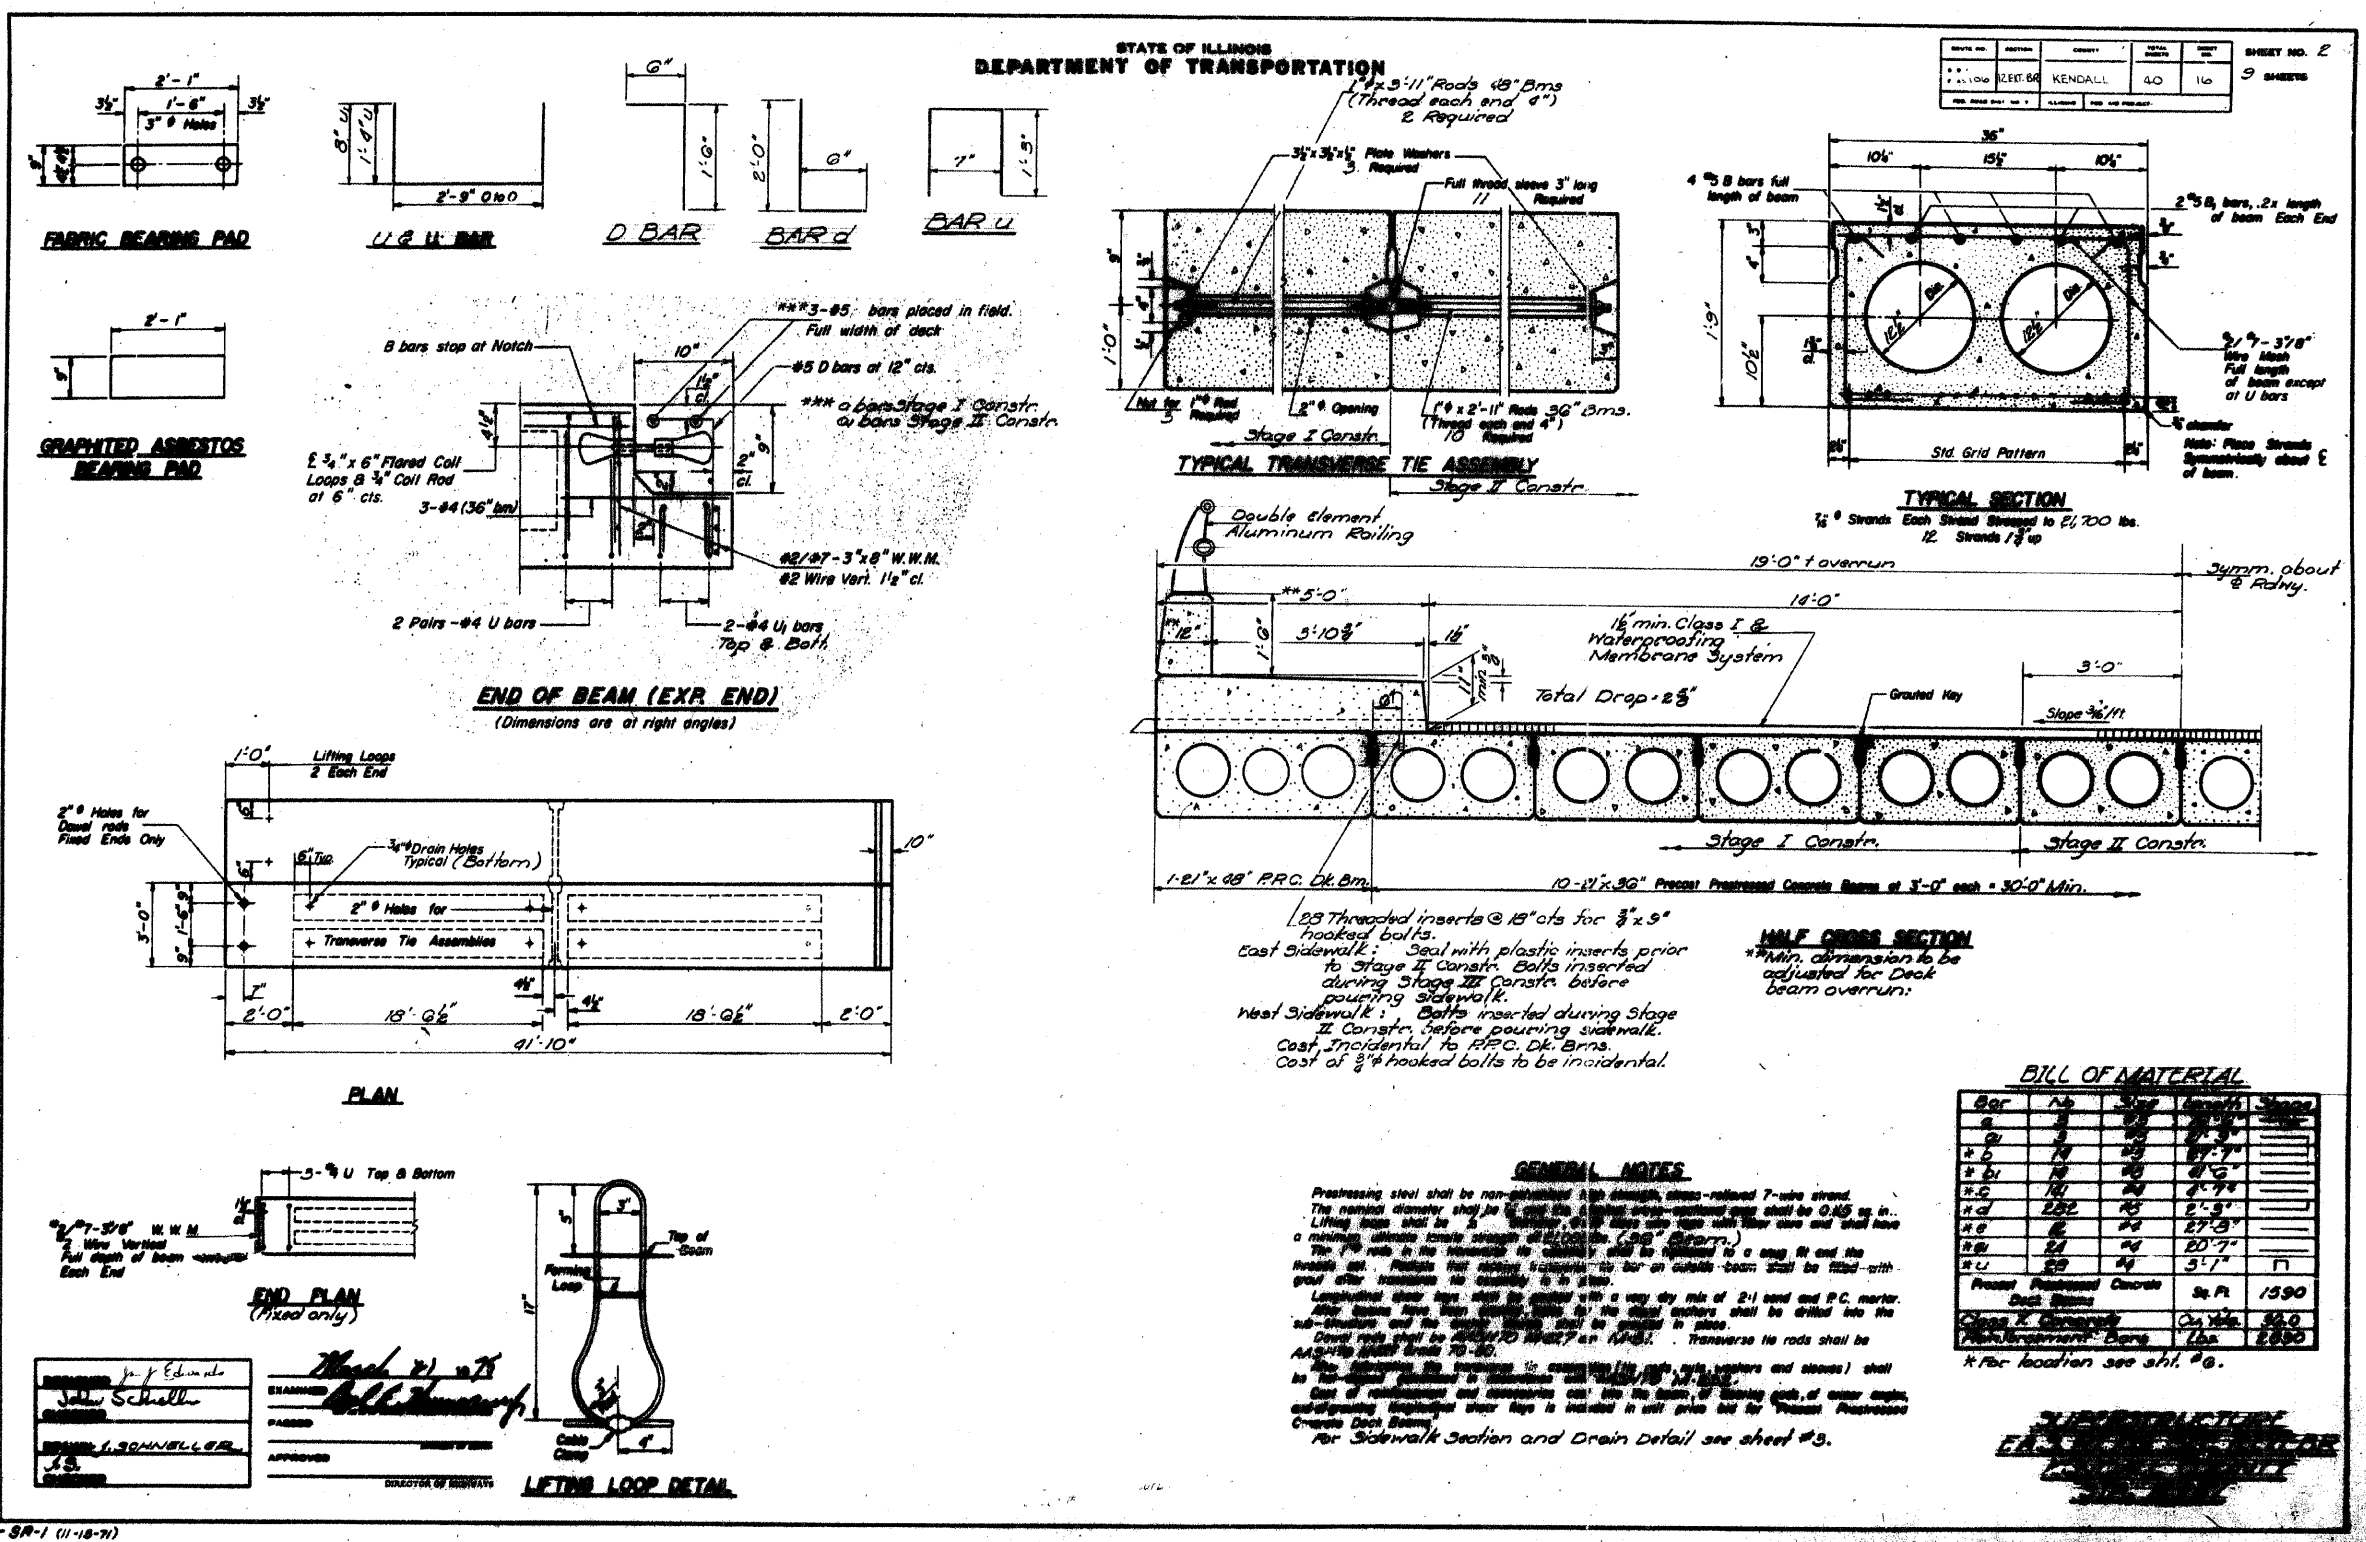

W-8R-1 (11-18-71)

HAMPTON, LENZINI & RENWICK, INC.
CIVIL & STRUCTURAL ENGINEERS

3085 STEVENSON DRIVE, SUITE 201
SPRINGFIELD, ILLINOIS 62703
(217) 546-3400

ELGIN • SPRINGFIELD

PROJECT NUMBER: 12-06-0029-1 DATE: 12/13/07
DESIGNED: CHECKED: DRAWN:

EXISTING BRIDGE PLANS
SECTION (35) BR-2
IL 25 OVER WAUBONSEE CREEK
KENDALL COUNTY