


FAU	SECTION	COUNTY	TOTAL SHEETS	SHEET NO.
2503	35/BR-2	KENDALL	129	66
STA. 9+05.23		TO STA. 9+50.00		
FED. ROAD DIST. NO.	ILLINOIS	FED. AID PROJECT		
65	70	75	80	

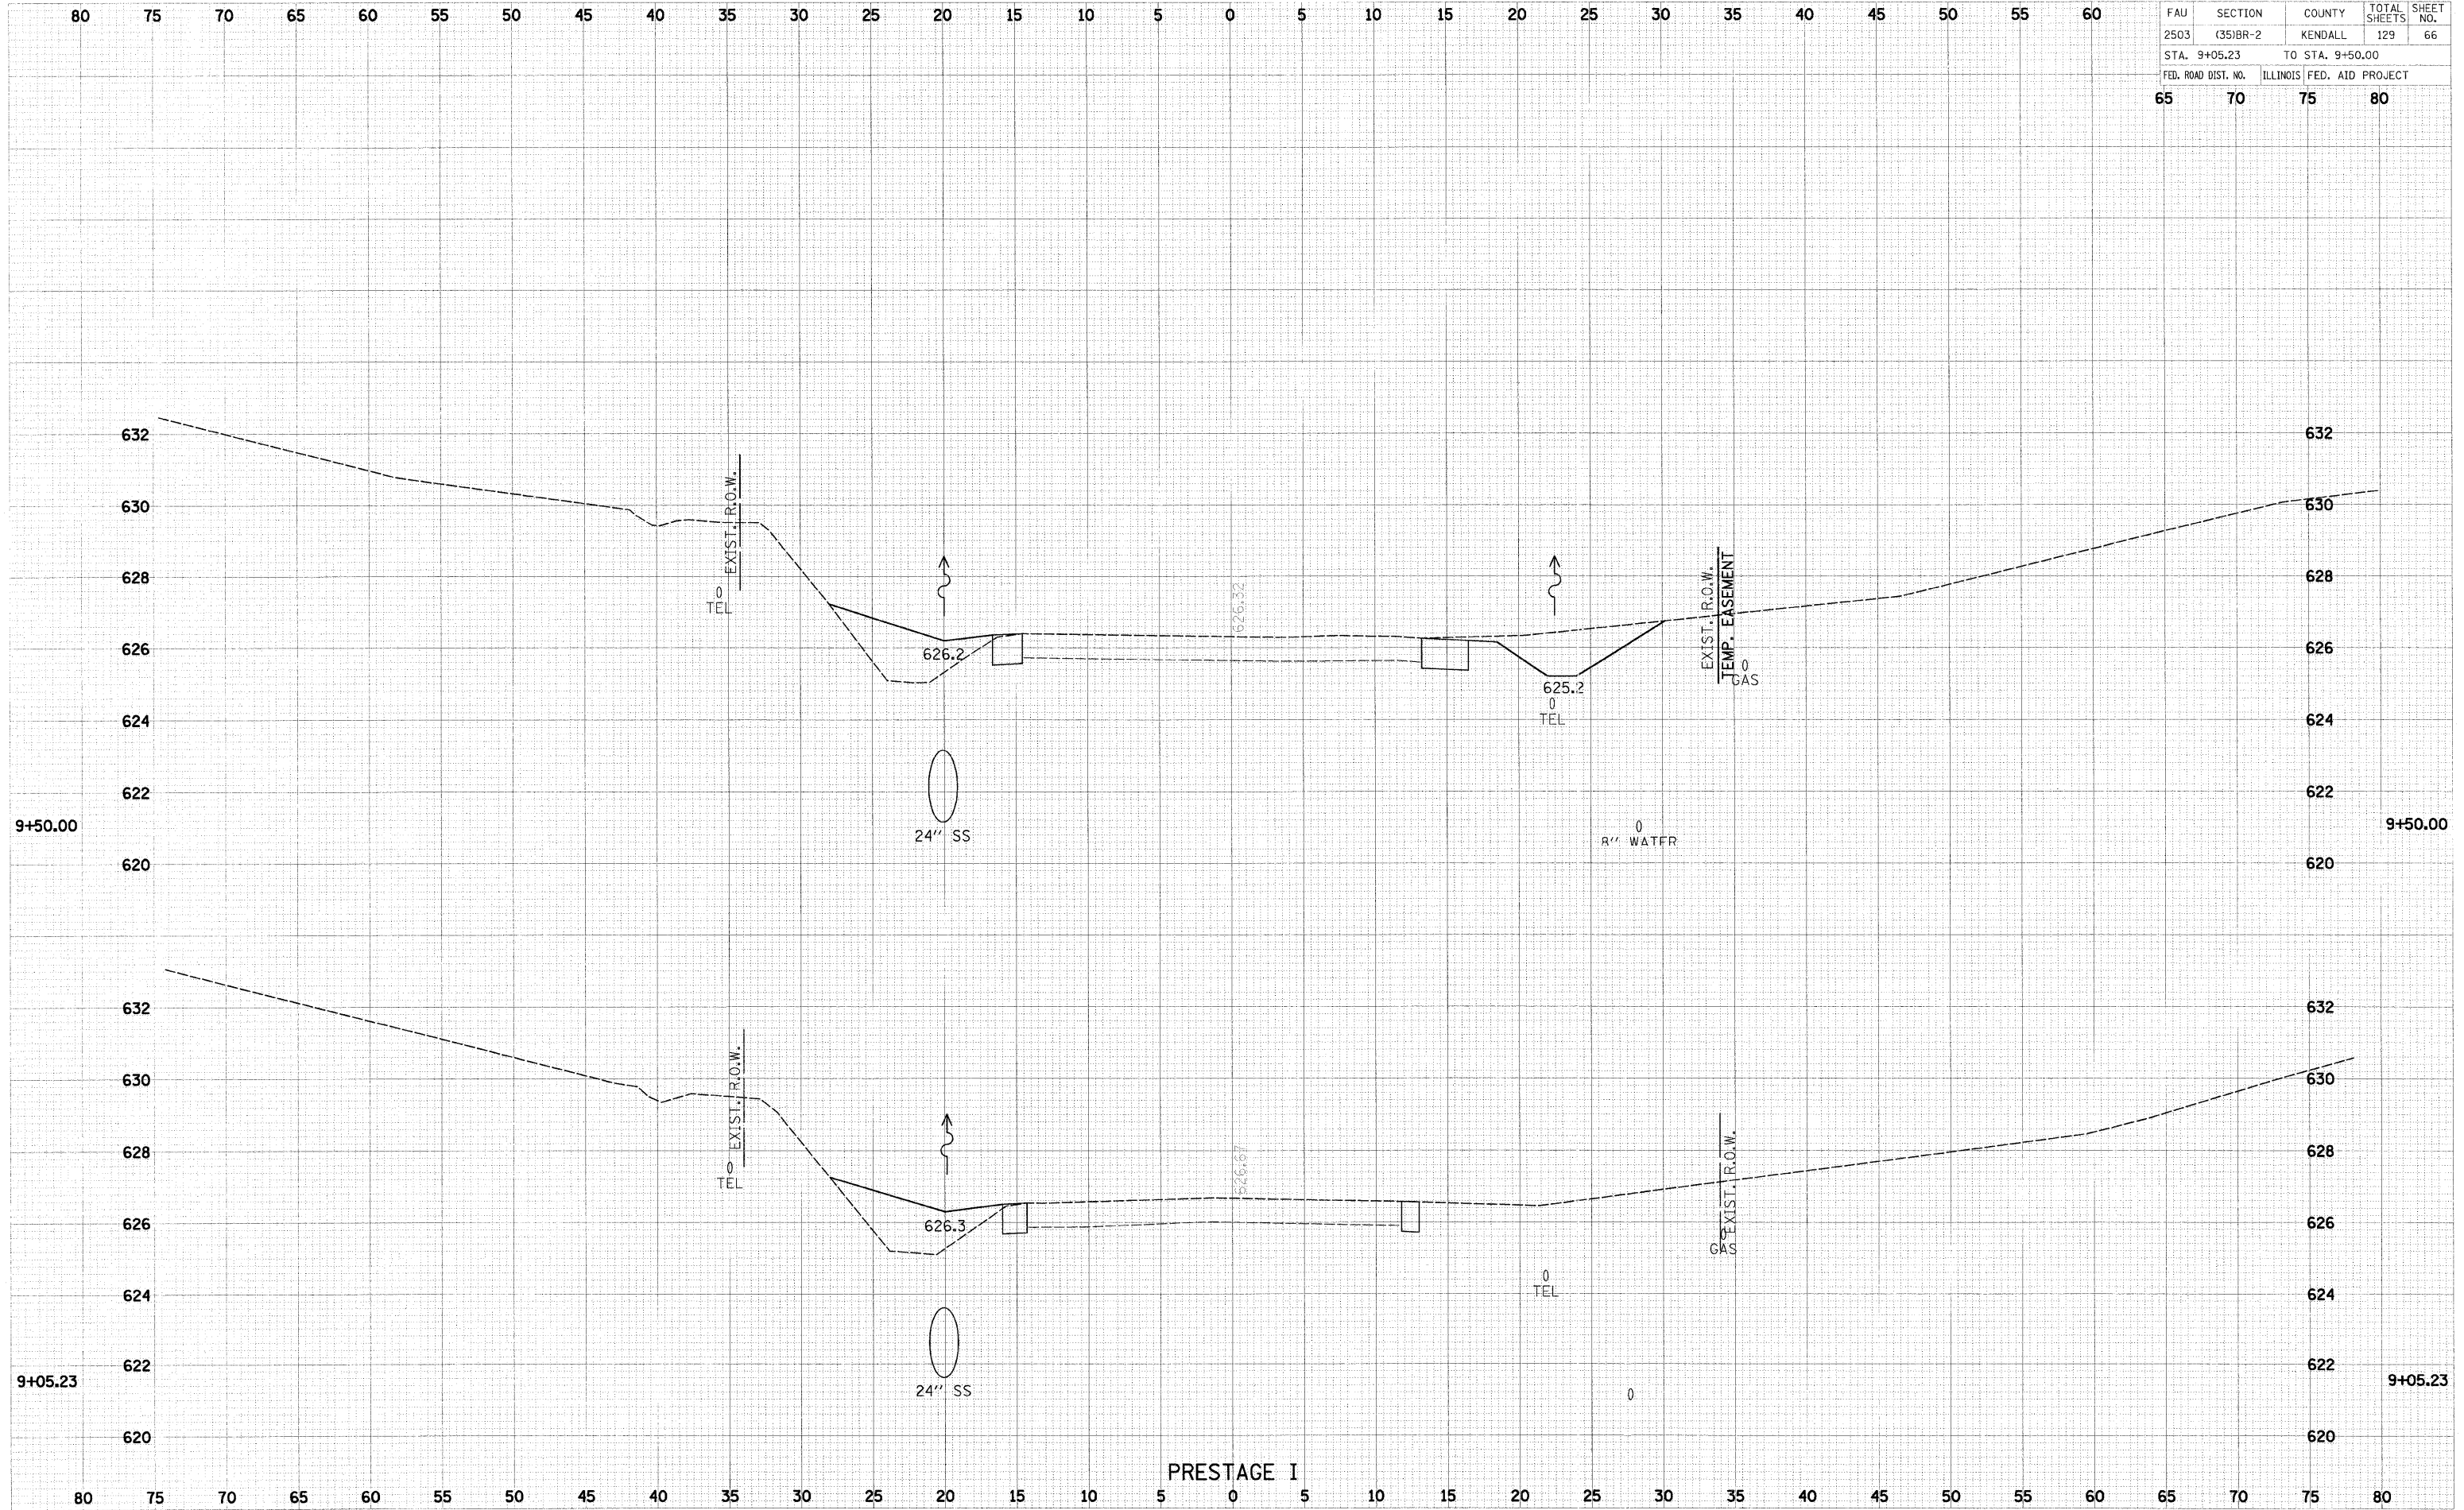

DATE	
BY	
REVISION	
NO.	
DATE	
BY	
REVISION	
NO.	

DATE	
BY	
REVISION	
NO.	
DATE	
BY	
REVISION	
NO.	

PRESTAGE I