


FAU	SECTION	COUNTY	TOTAL SHEETS	SHEET NO.
2503	(35)BR-2	KENDALL	129	78
STA. 15+50.00		TO STA. 17+00.00		
FED. ROAD DIST. NO.	ILLINOIS	FED. AID PROJECT		
65	70	75	80	

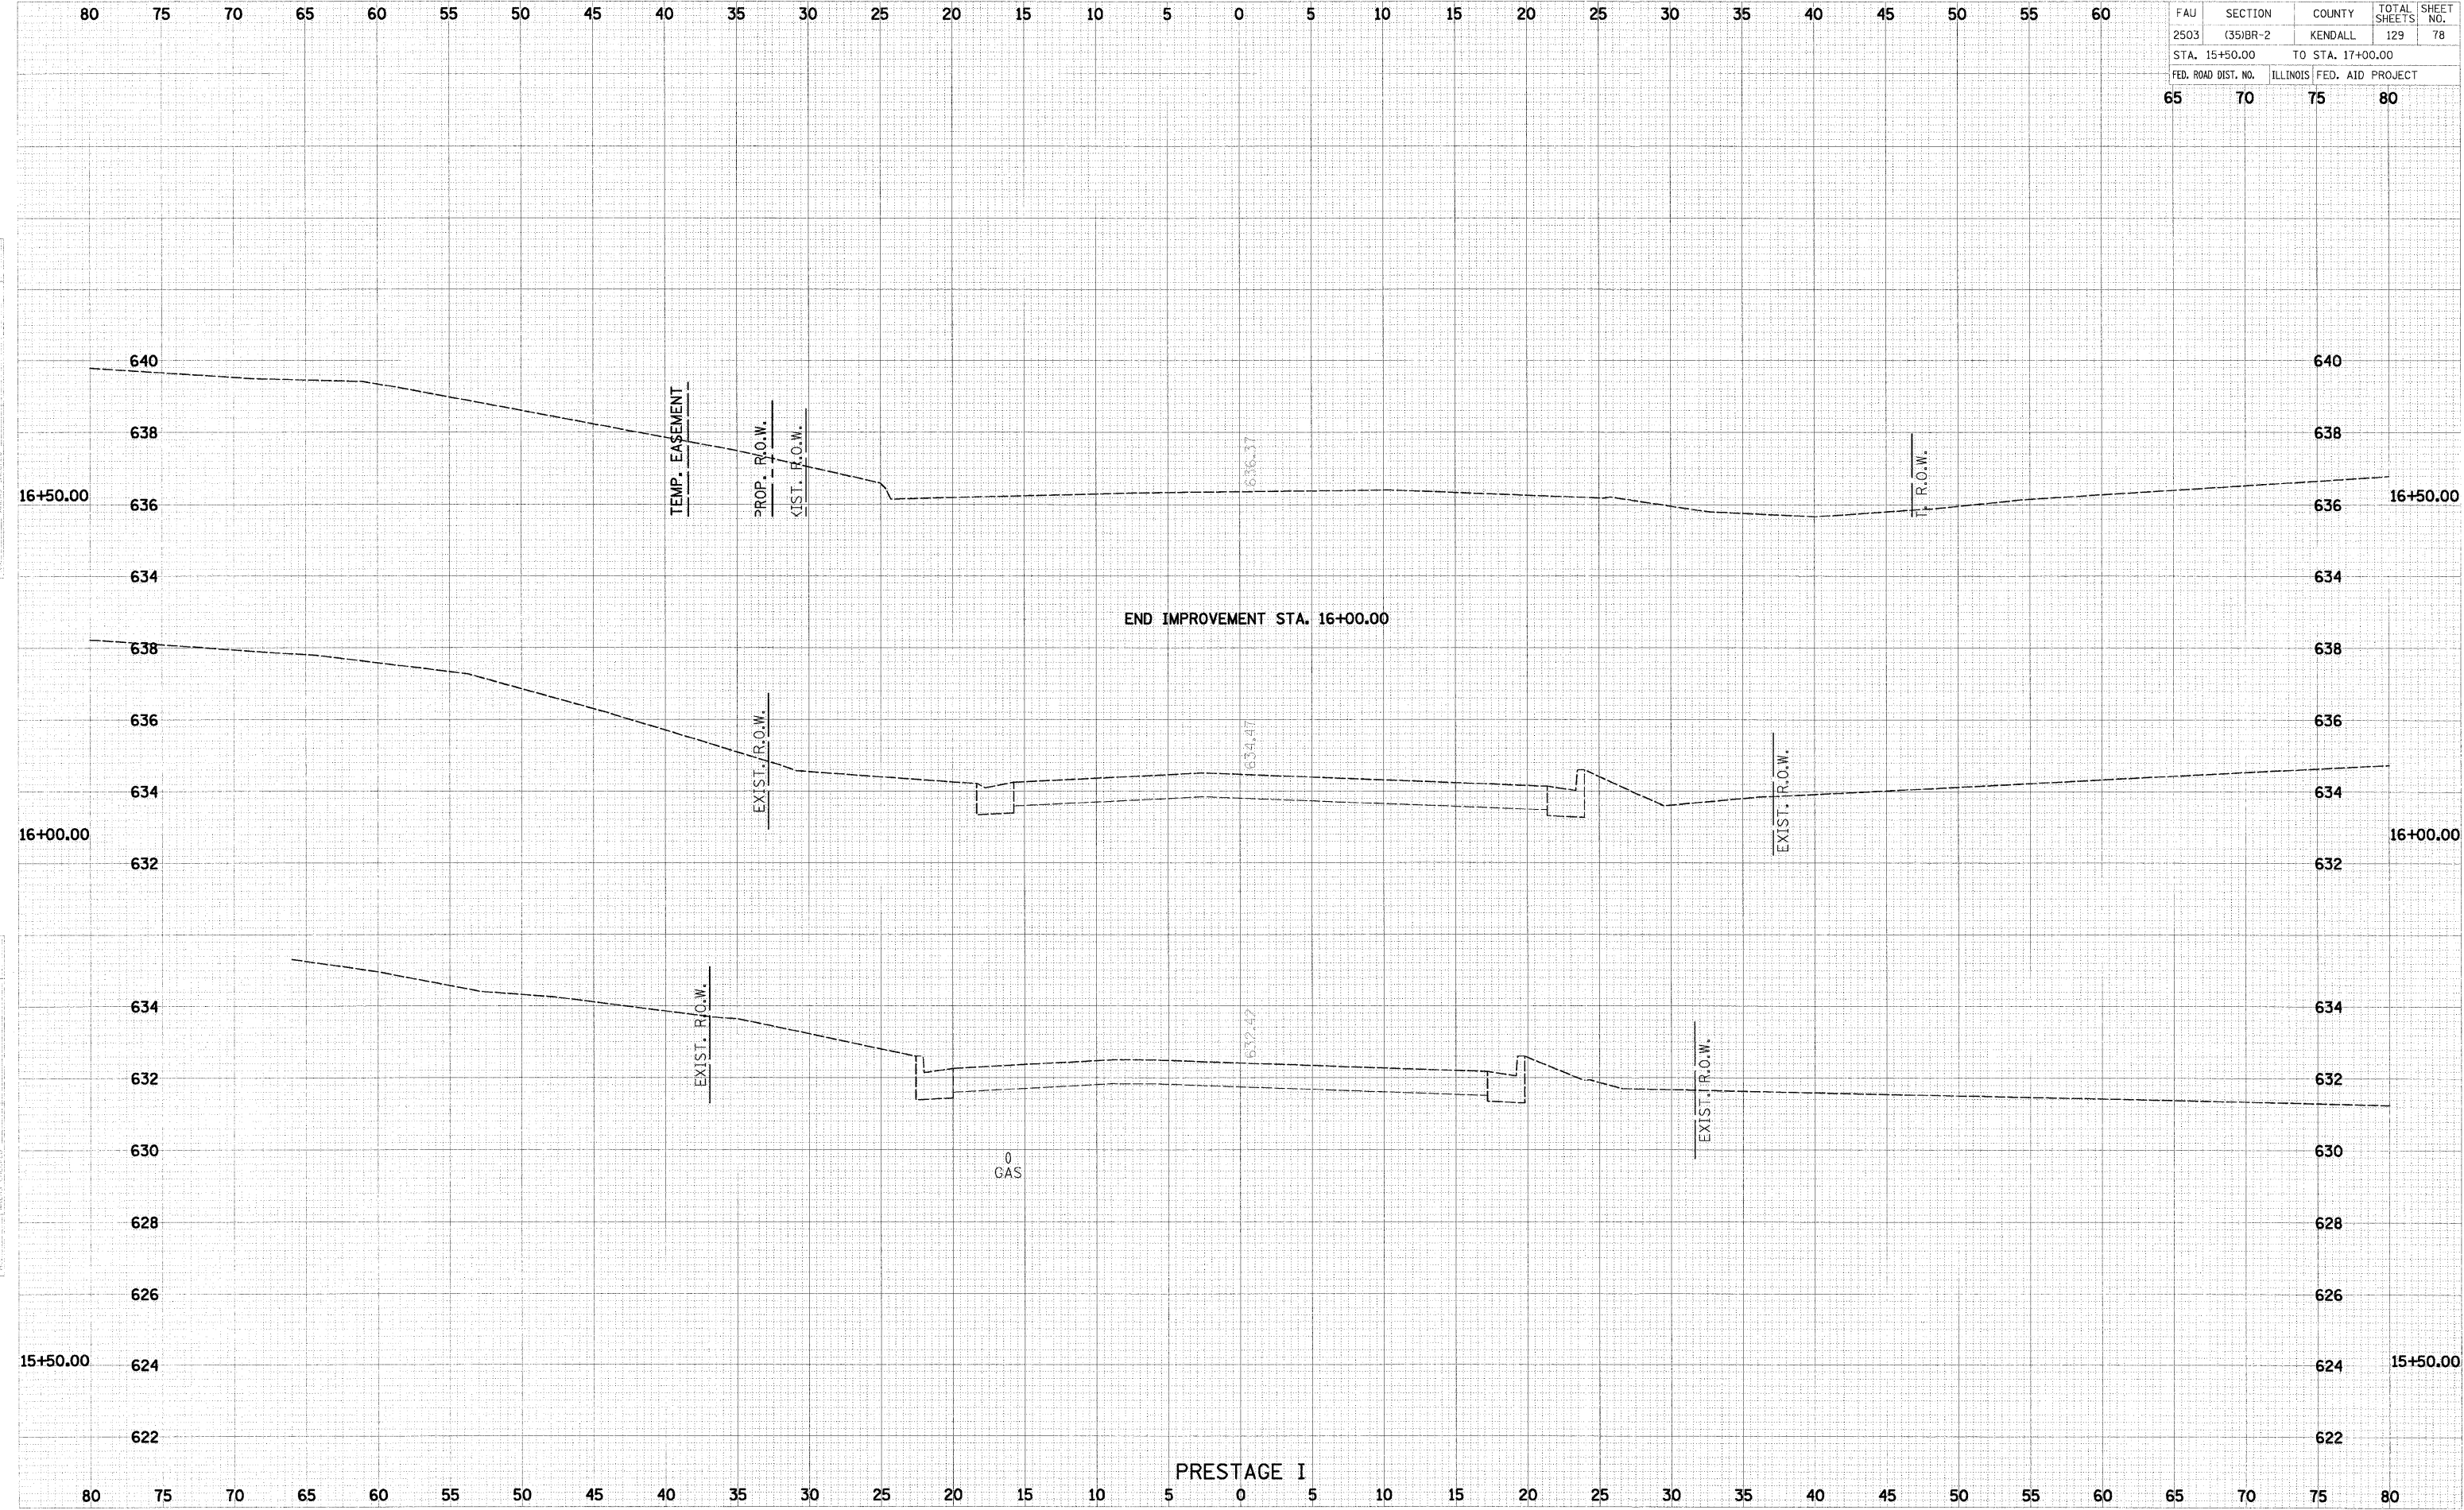

FILE	DATE
PROJECT	
SHEET	
DATE	
BY	
AREA	

FILE	DATE
PROJECT	
SHEET	
DATE	
BY	
AREA	