


FAU	SECTION	COUNTY	TOTAL SHEETS	SHEET NO.
2503	(35)BR-2	KENDALL	129	80
STA. 7+50.00		TO STA. 7+69.84		
FED. ROAD DIST. NO.	ILLINOIS	FED. AID PROJECT		
65	70	75	80	

DATE	BY	REVISION
		ORIGINAL
		REVISED
		PLOTTED
		NOTED
		AREAS CHECKED

DATE	BY	REVISION
1/31/2008		ORIGINAL
1/31/2008		REVISED
1/31/2008		PLOTTED
1/31/2008		NOTED
1/31/2008		AREAS CHECKED

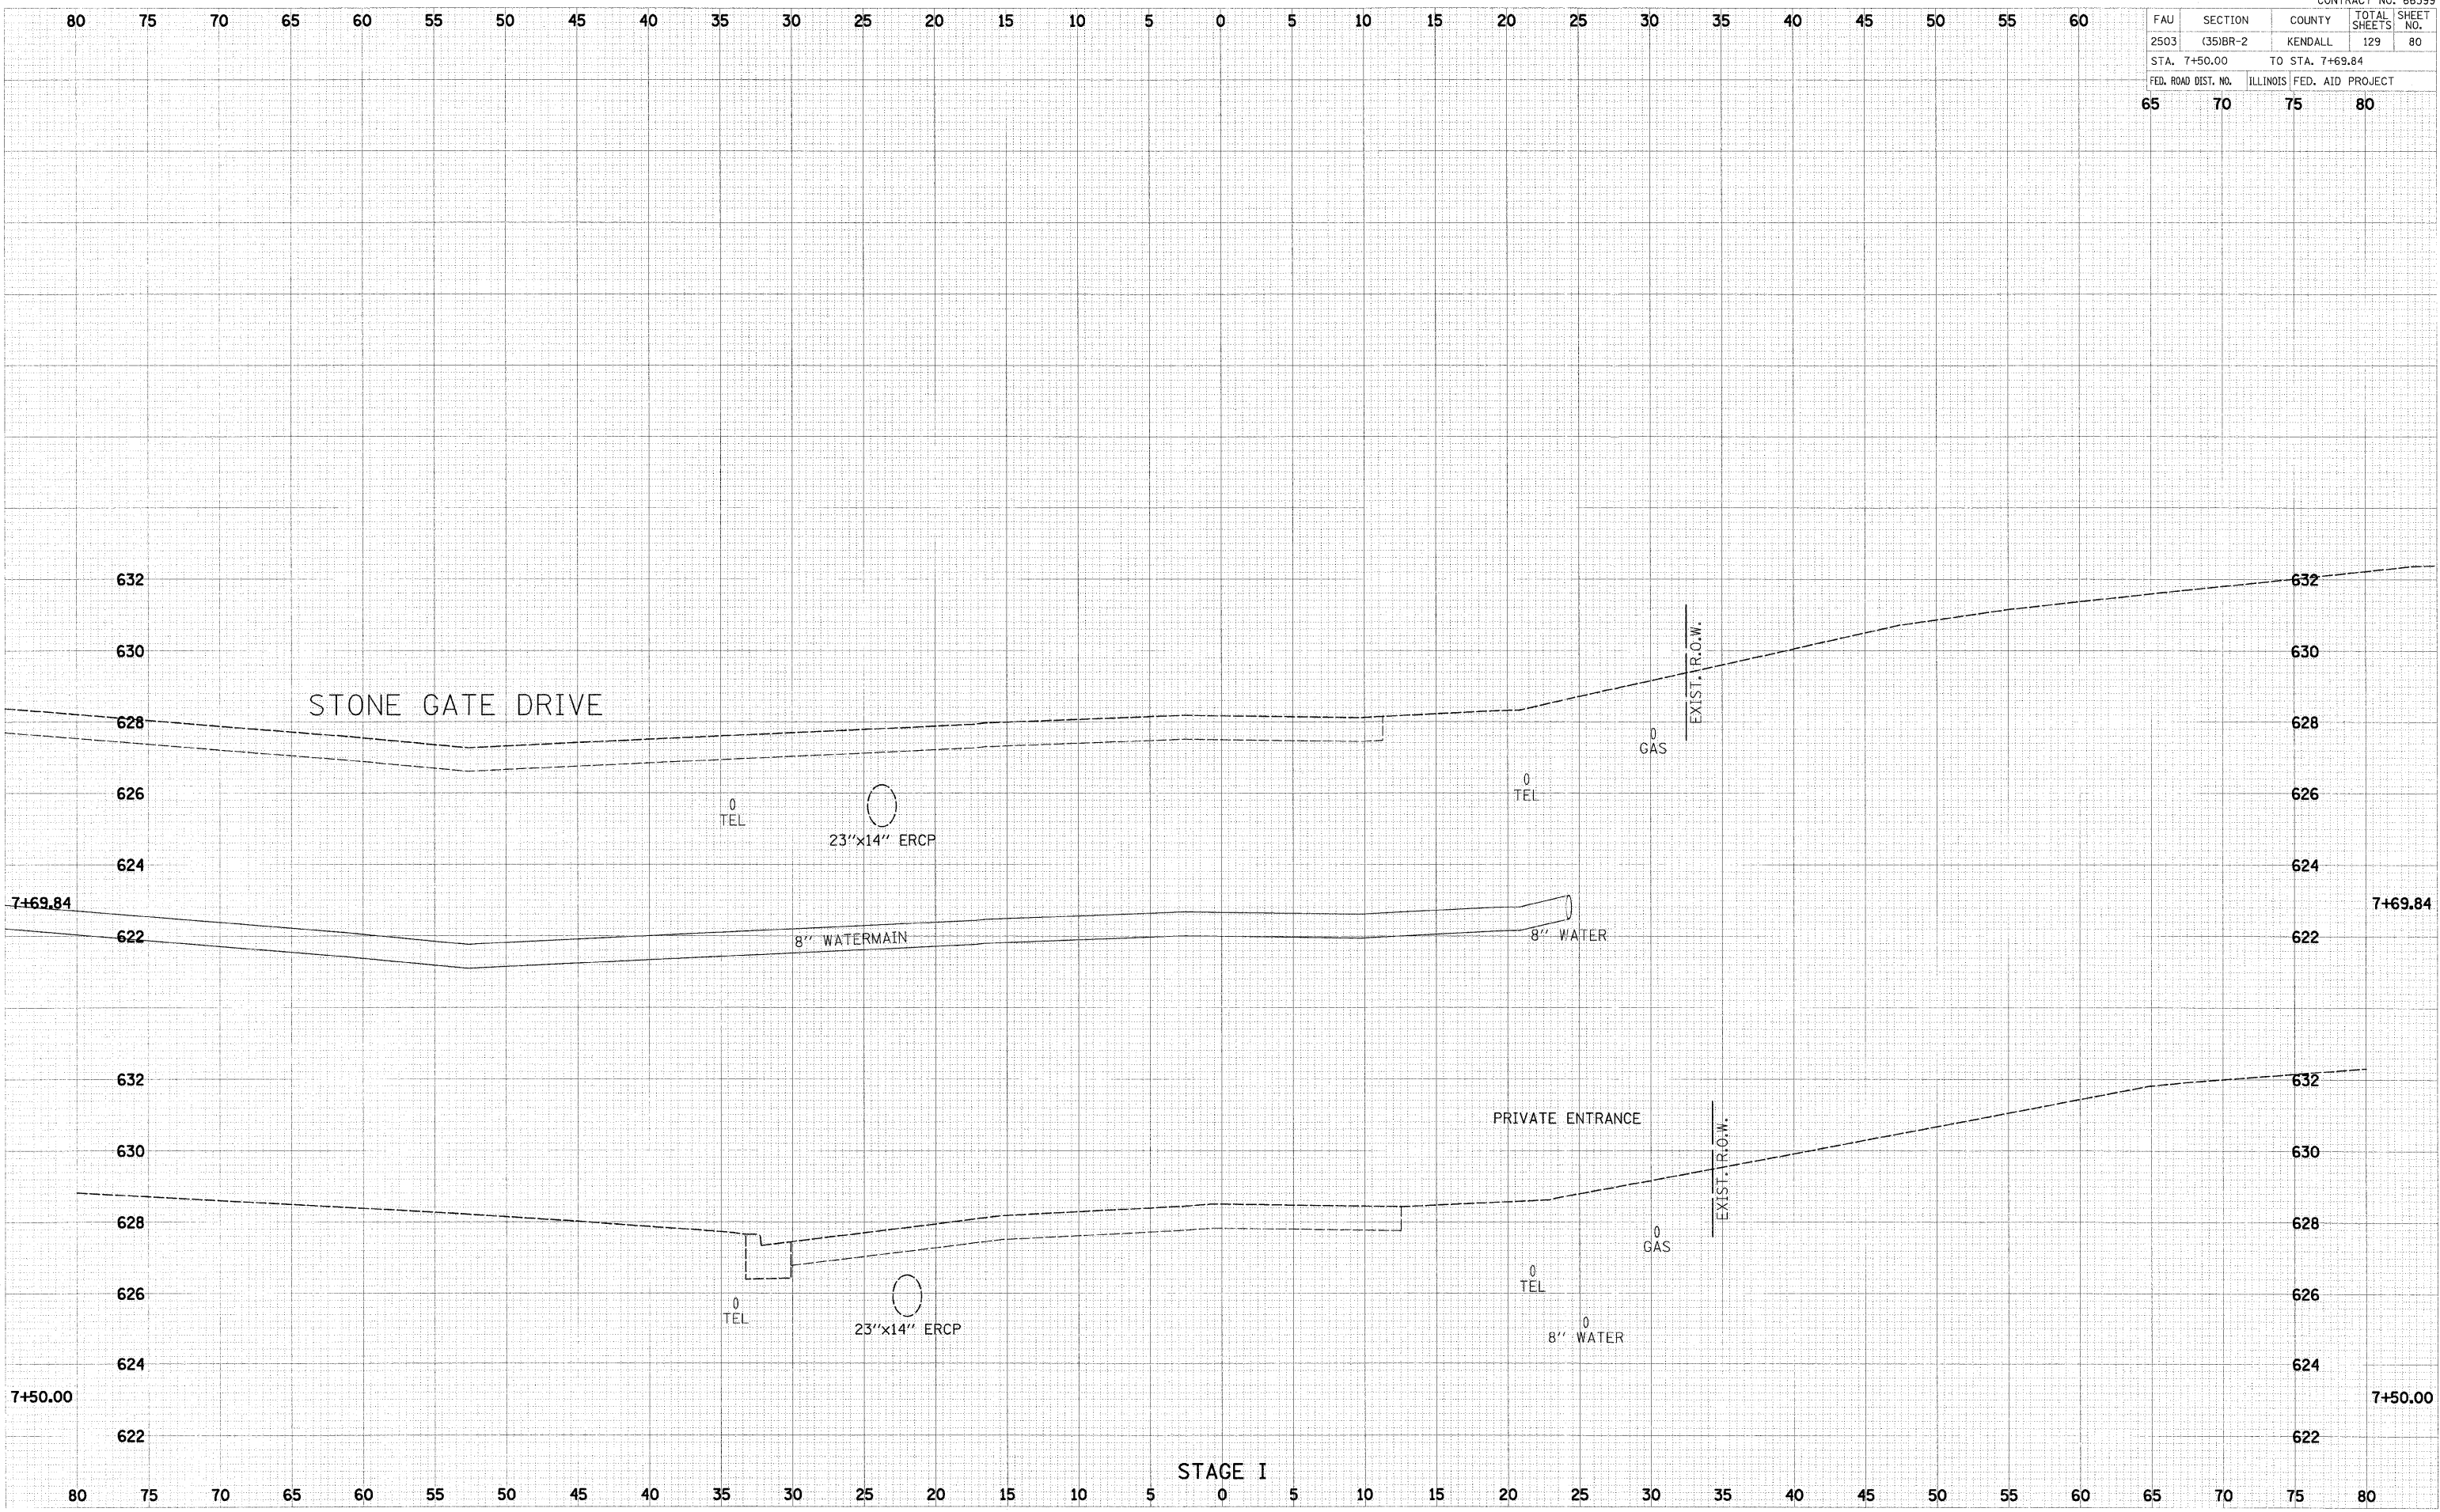

STAGE I