


FAU	SECTION	COUNTY	TOTAL SHEETS	SHEET NO.
2503	351BR-2	KENDALL	129	89
STA. 13+00.00		TO STA. 13+00.00		
FED. ROAD DIST. NO.		ILLINOIS	FED. AID PROJECT	
65	70	75	80	

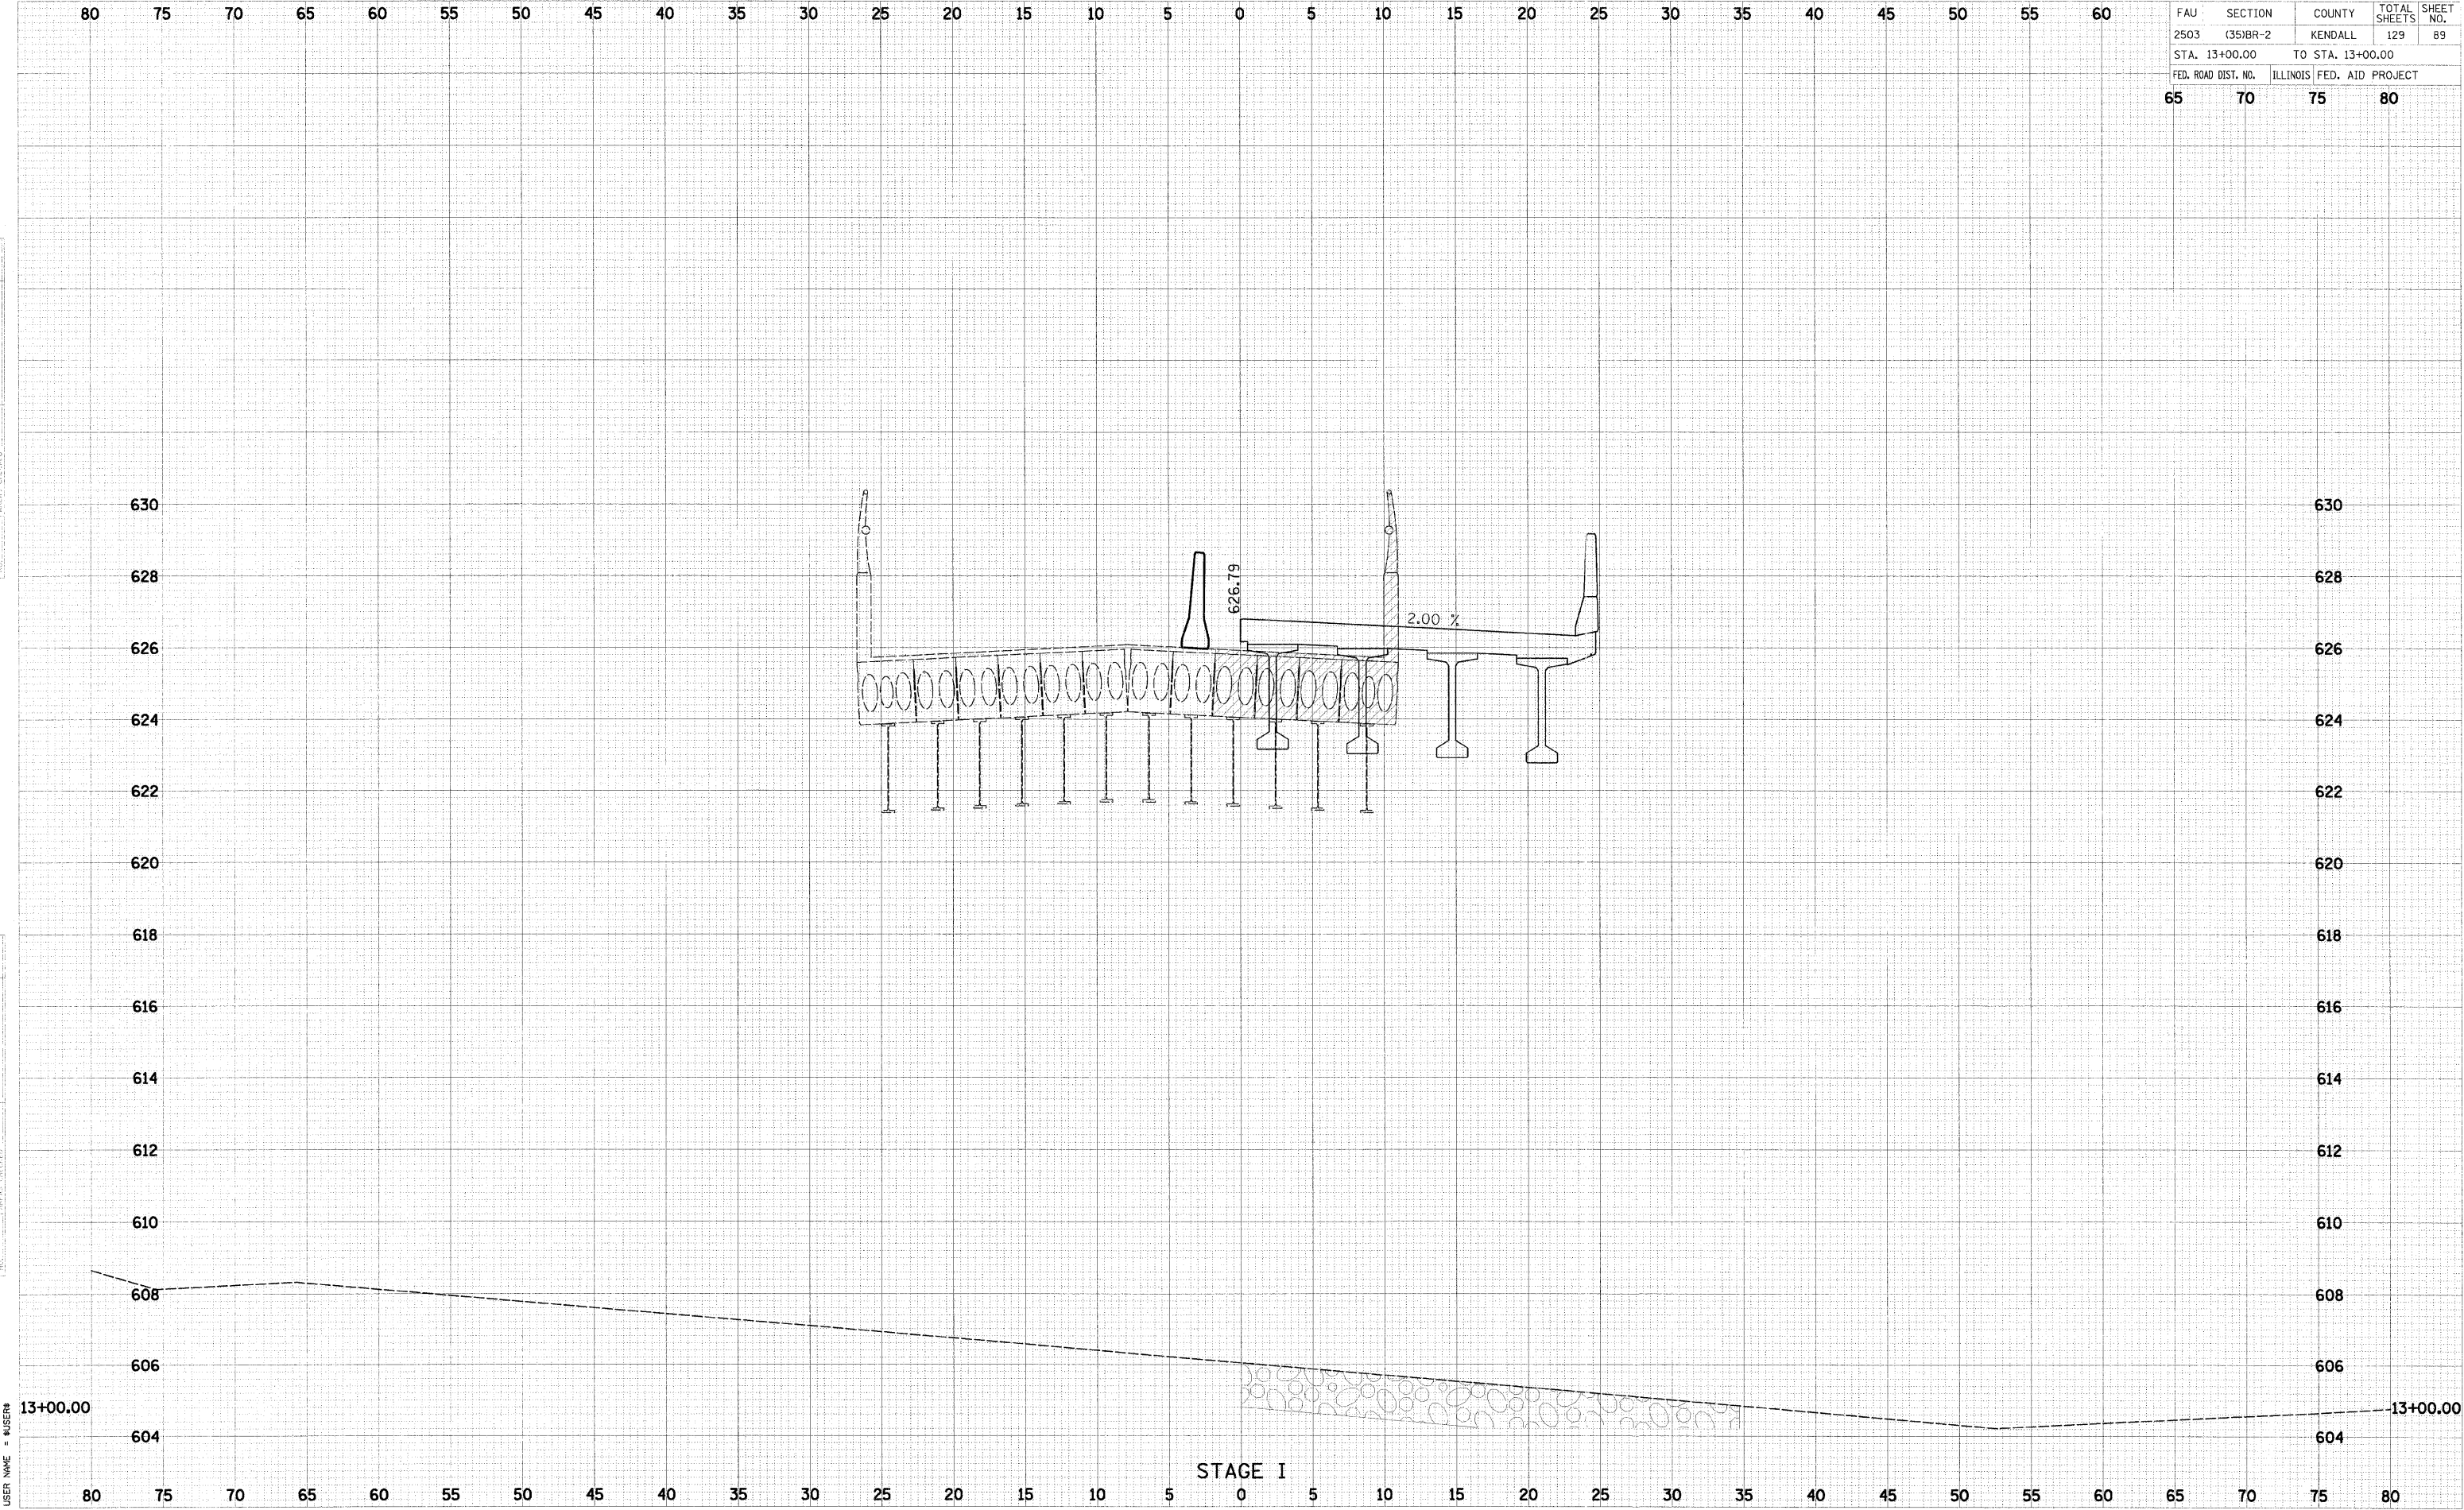

DATE	BY	REVISION

DATE	BY	REVISION

PLOT DATE = 1/31/2008
 FILE NAME = P:\12\12060023\cond\Phase II\060225-st1-x8-stage1.dgn
 PLOT SCALE = 5.0000 / IN.
 USER NAME = #USER#