


FAU	SECTION	COUNTY	TOTAL SHEETS	SHEET NO.
2503	(35)BR-2	KENDALL	129	92
STA. 14+16.22		TO STA. 14+50.00		
FED. ROAD DIST. NO.		ILLINOIS FED. AID PROJECT		
65	70	75	80	

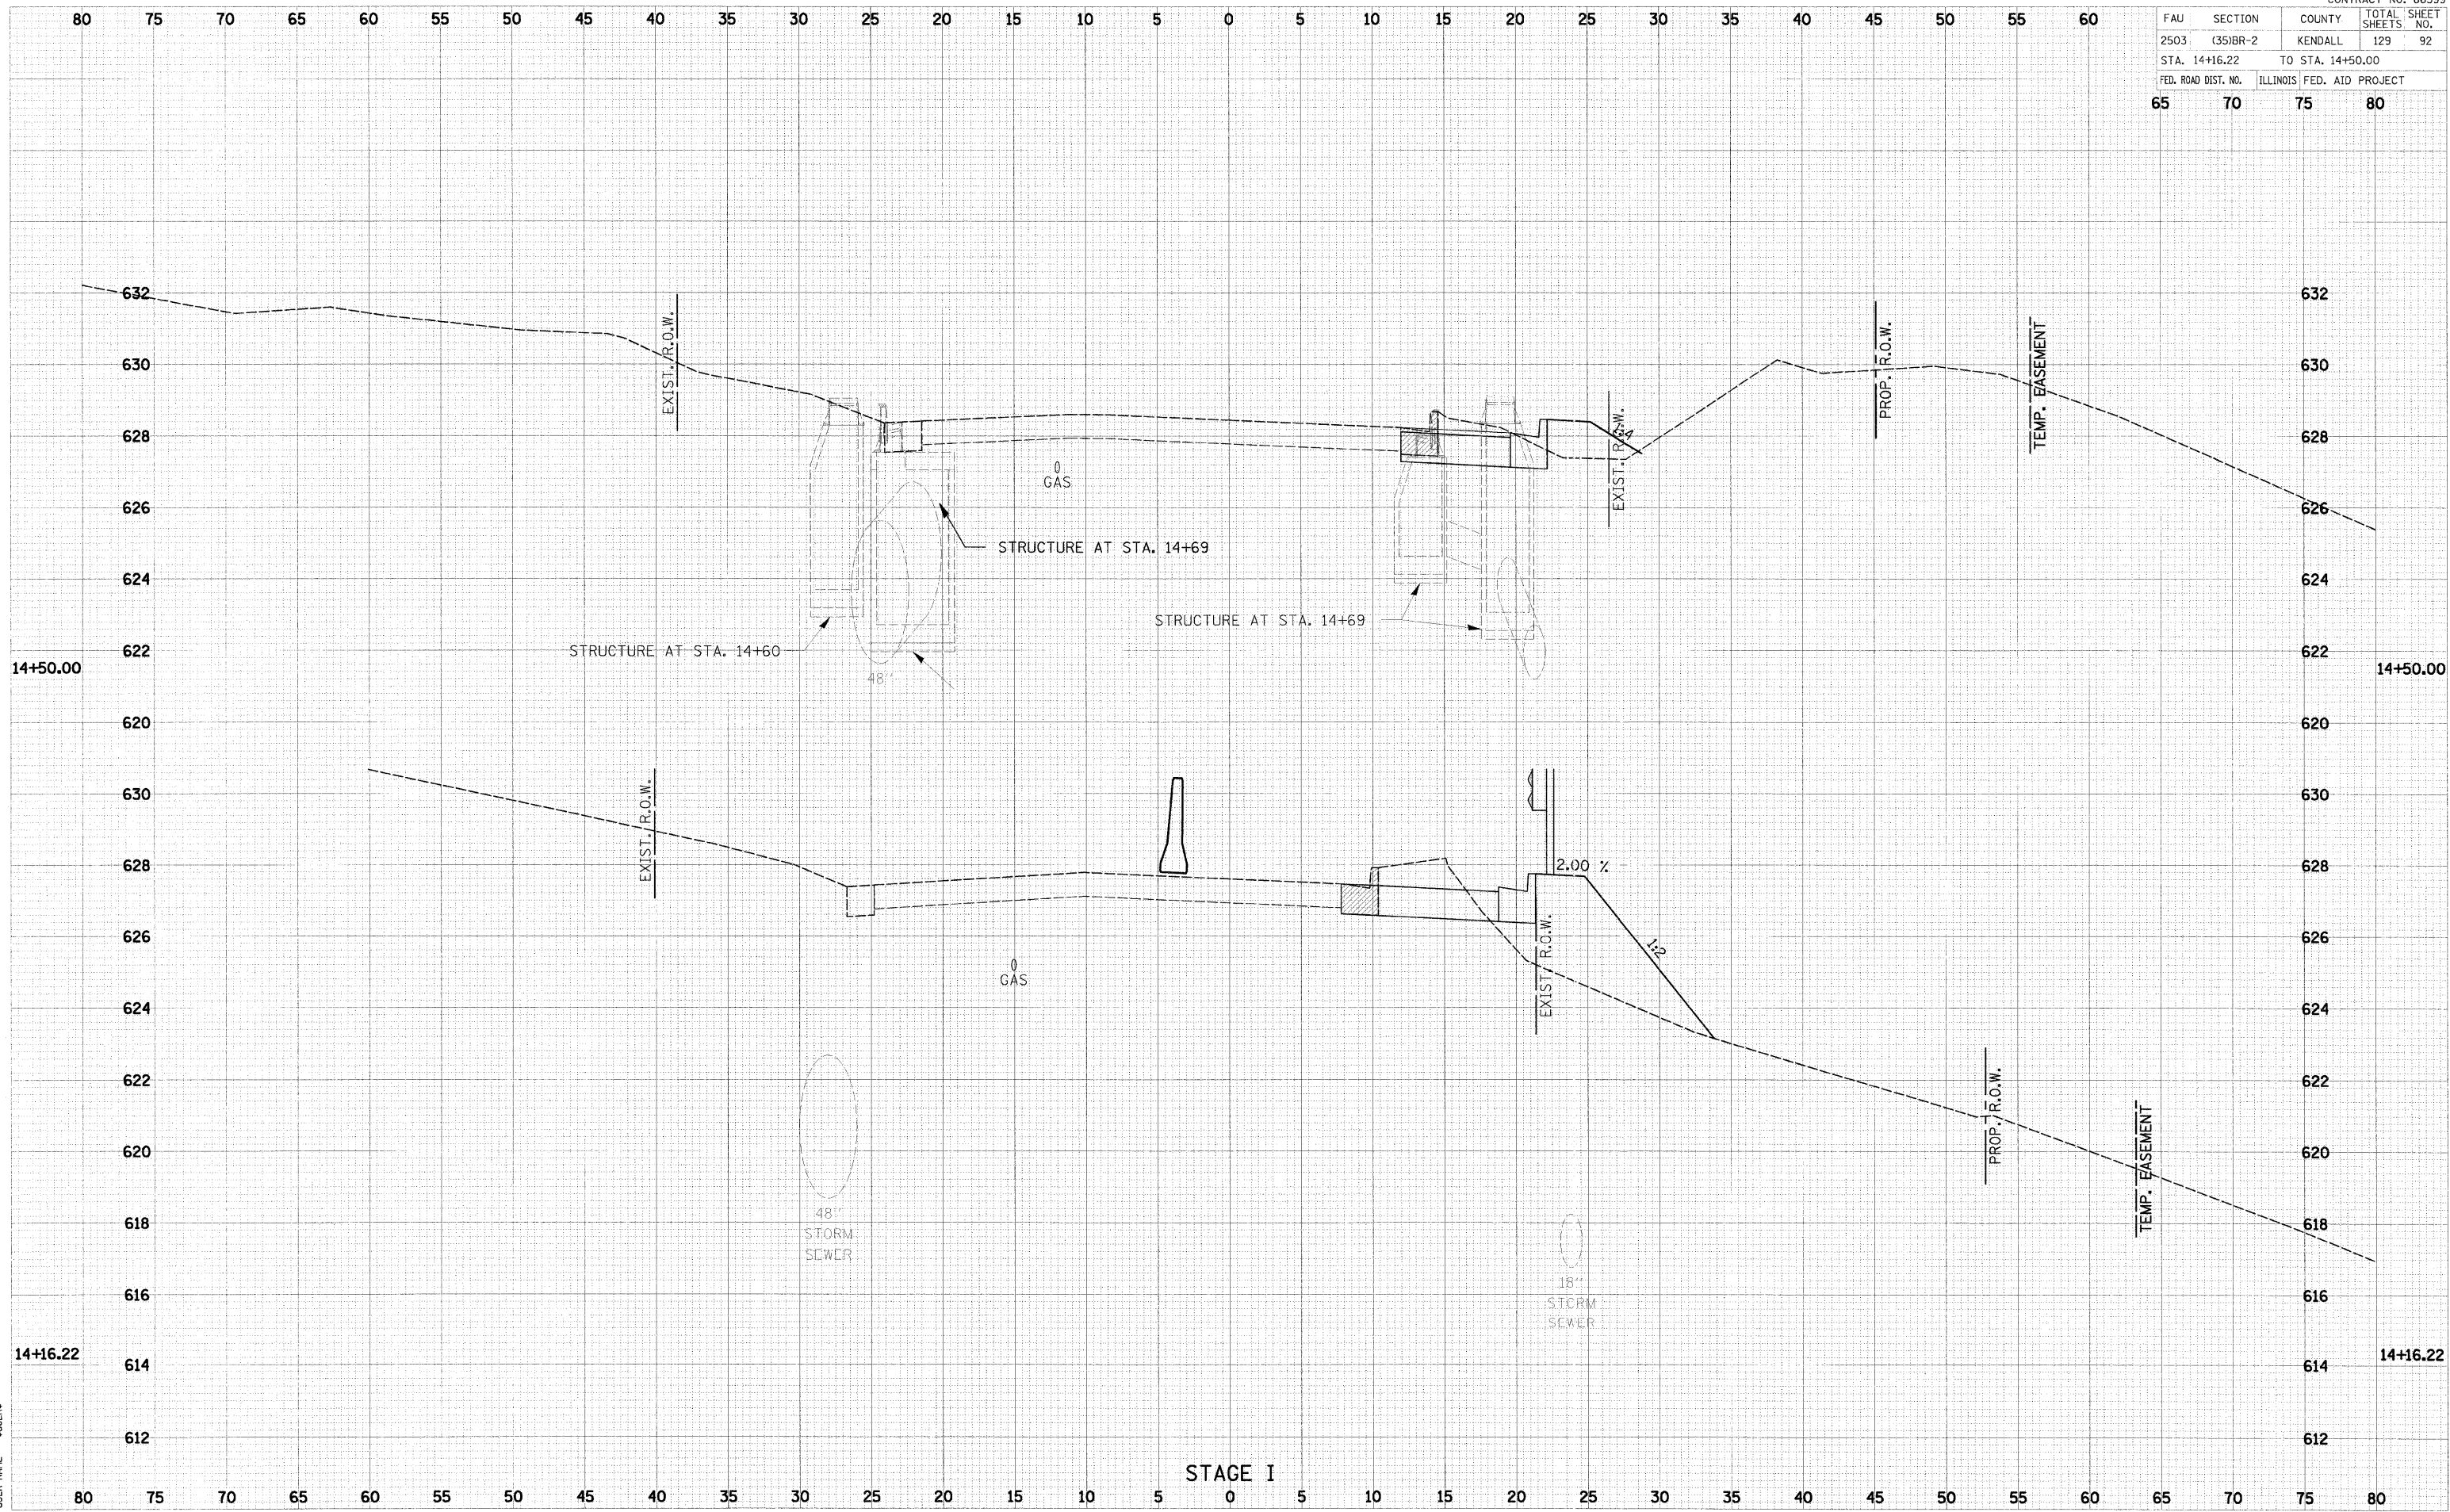

DATE	BY

DATE	BY

PLOT DATE = 1/31/2008
 FILE NAME = PATN\12060029\Asad\Phase II\08029-shi-xs-stage1.dgn
 PLOT SCALE = 5.00000 / 1 IN.
 USER NAME = #USER#