


FAU	SECTION	COUNTY	TOTAL SHEETS	SHEET NO.
2503	(35)BR-2	KENDALL	129	95
STA. 15+50.00		TO STA. 16+50.00		
FED. ROAD DIST. NO.	ILLINOIS	FED. AID PROJECT		
65	70	75	80	

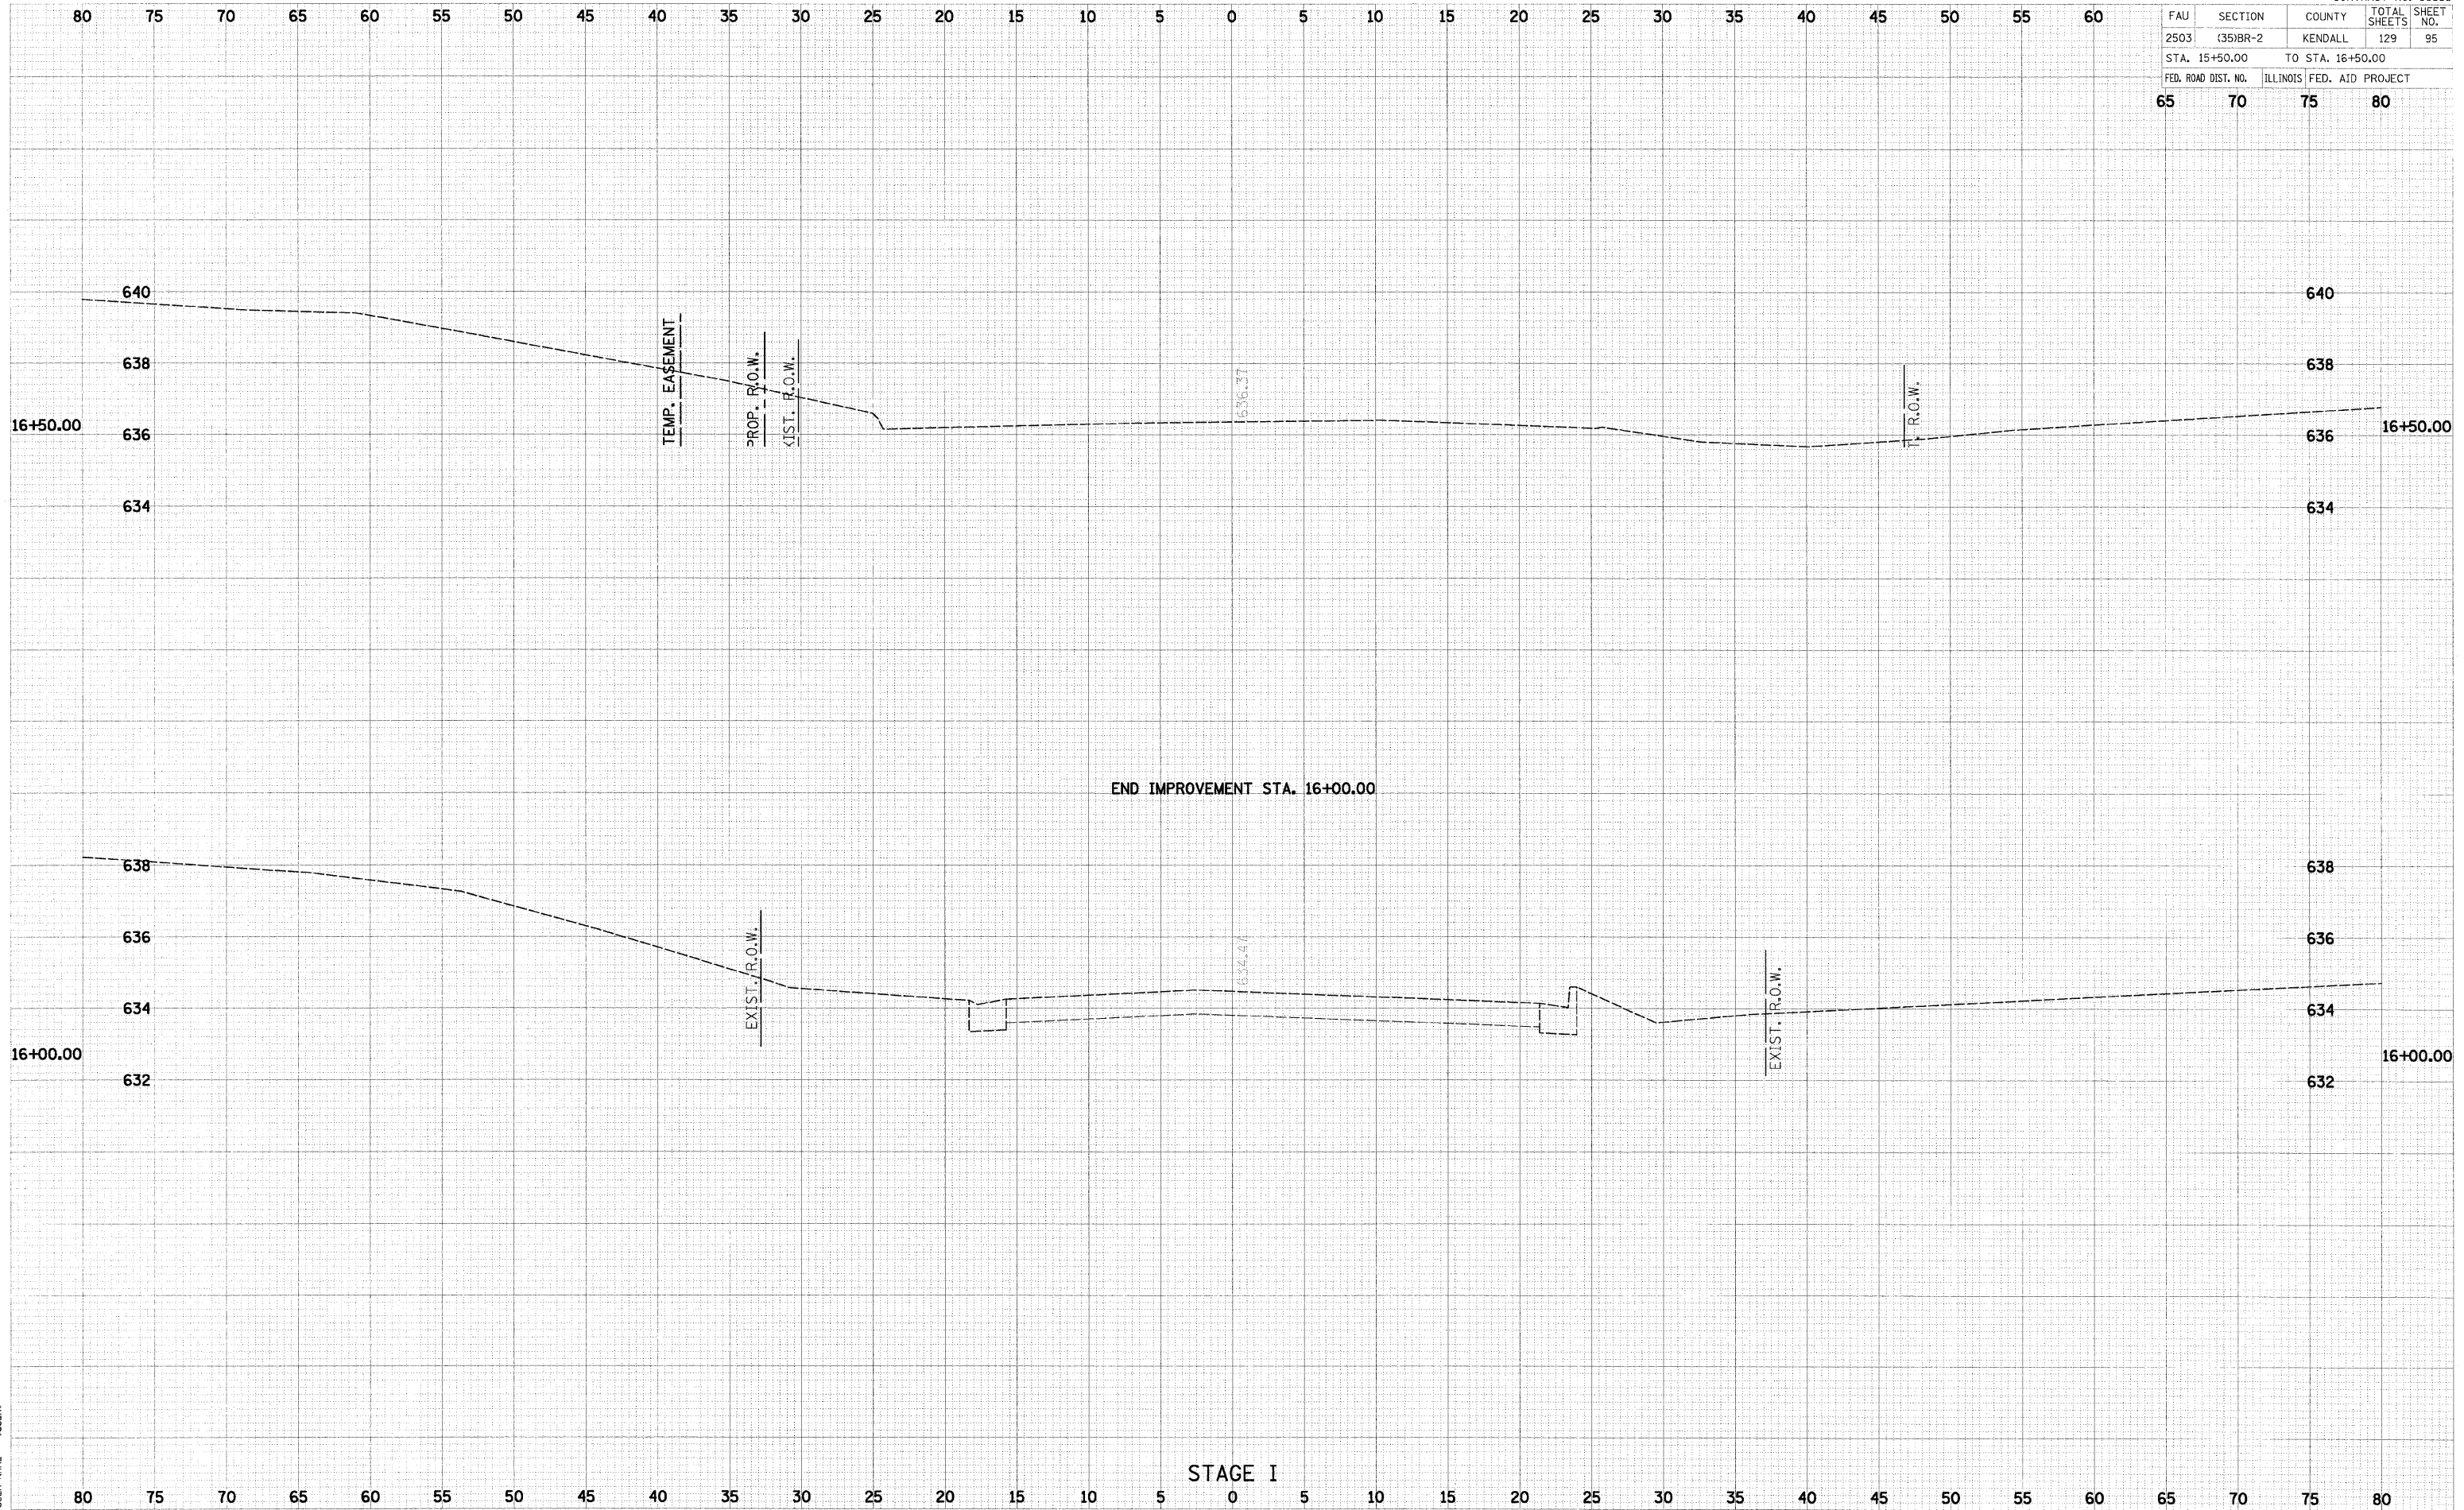

DATE	BY

CHECKED: _____
 SURVEYED: _____
 PLOTTED: _____
 ROUTE BORN: _____
 AREA CHECKED: _____
 NO. _____

DATE	BY

CHECKED: _____
 SURVEYED: _____
 PLOTTED: _____
 ROUTE BORN: _____
 AREA CHECKED: _____
 NO. _____

PLOT DATE = 1/31/2008
 FILE NAME = P:\12\1208023\Acad\Phase II\66399-shi-stage1.dgn
 PLOT SCALE = 5.0000 / 1" = 40.0000'
 USER NAME = #USER#