


FAU	SECTION	COUNTY	TOTAL SHEETS	SHEET NO.
2503	(35)BR-2	KENDALL	129	99
STA. 8+75.82		TO STA. 9+00.00		
FED. ROAD DIST. NO.	ILLINOIS	FED. AID PROJECT		
65	70	75	80	

DATE	BY
FINN	SHOWING
SEELY	PLOTTED
NOTY BOHR	AMPLIFIED
	AREAS CHECKED

DATE	BY
ORIGINAL	PRINTED
FILE NAME = P:\131\2008\929\Phase II\8029-shi-x-s-stage2.dgn	
USER NAME = KUSIBR	

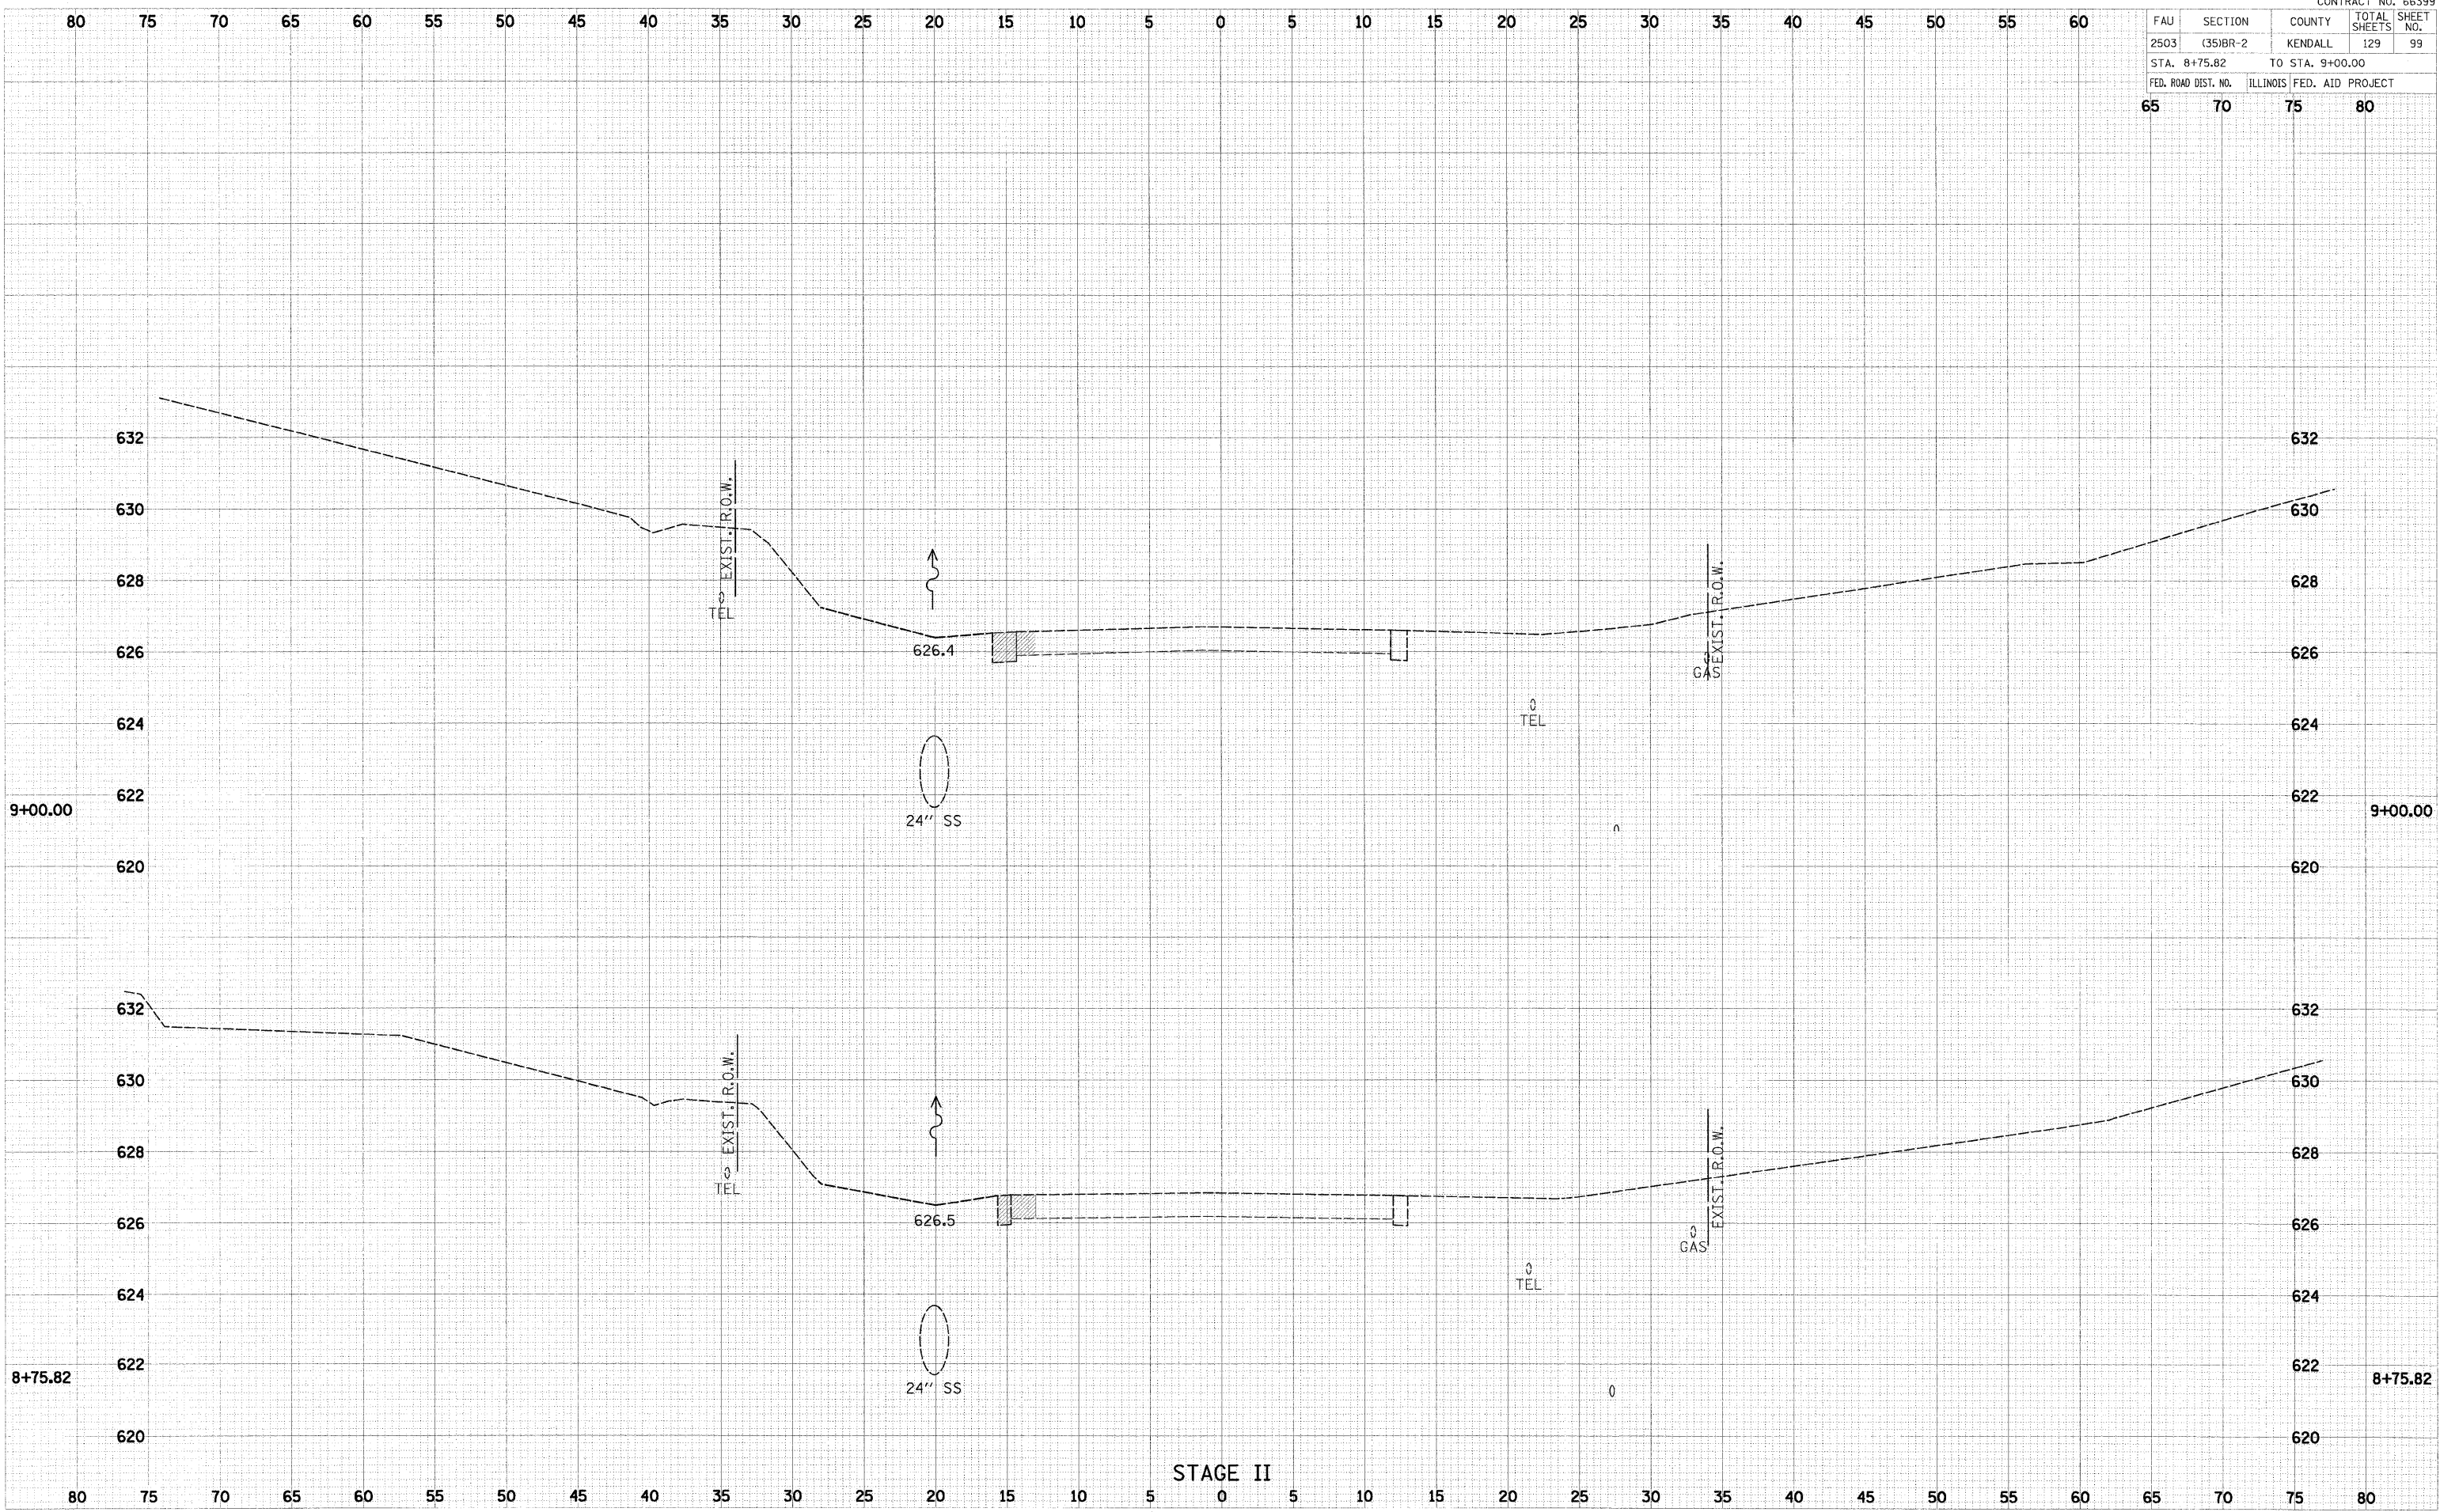

STAGE II