


FAU	SECTION	COUNTY	TOTAL SHEETS	SHEET NO.
2503	(35)BR-2	KENDALL	129	102
STA. 10+50.00		TO STA. 11+00.00		
FED. ROAD DIST. NO.		ILLINOIS	FED. AID PROJECT	
65	70	75	80	

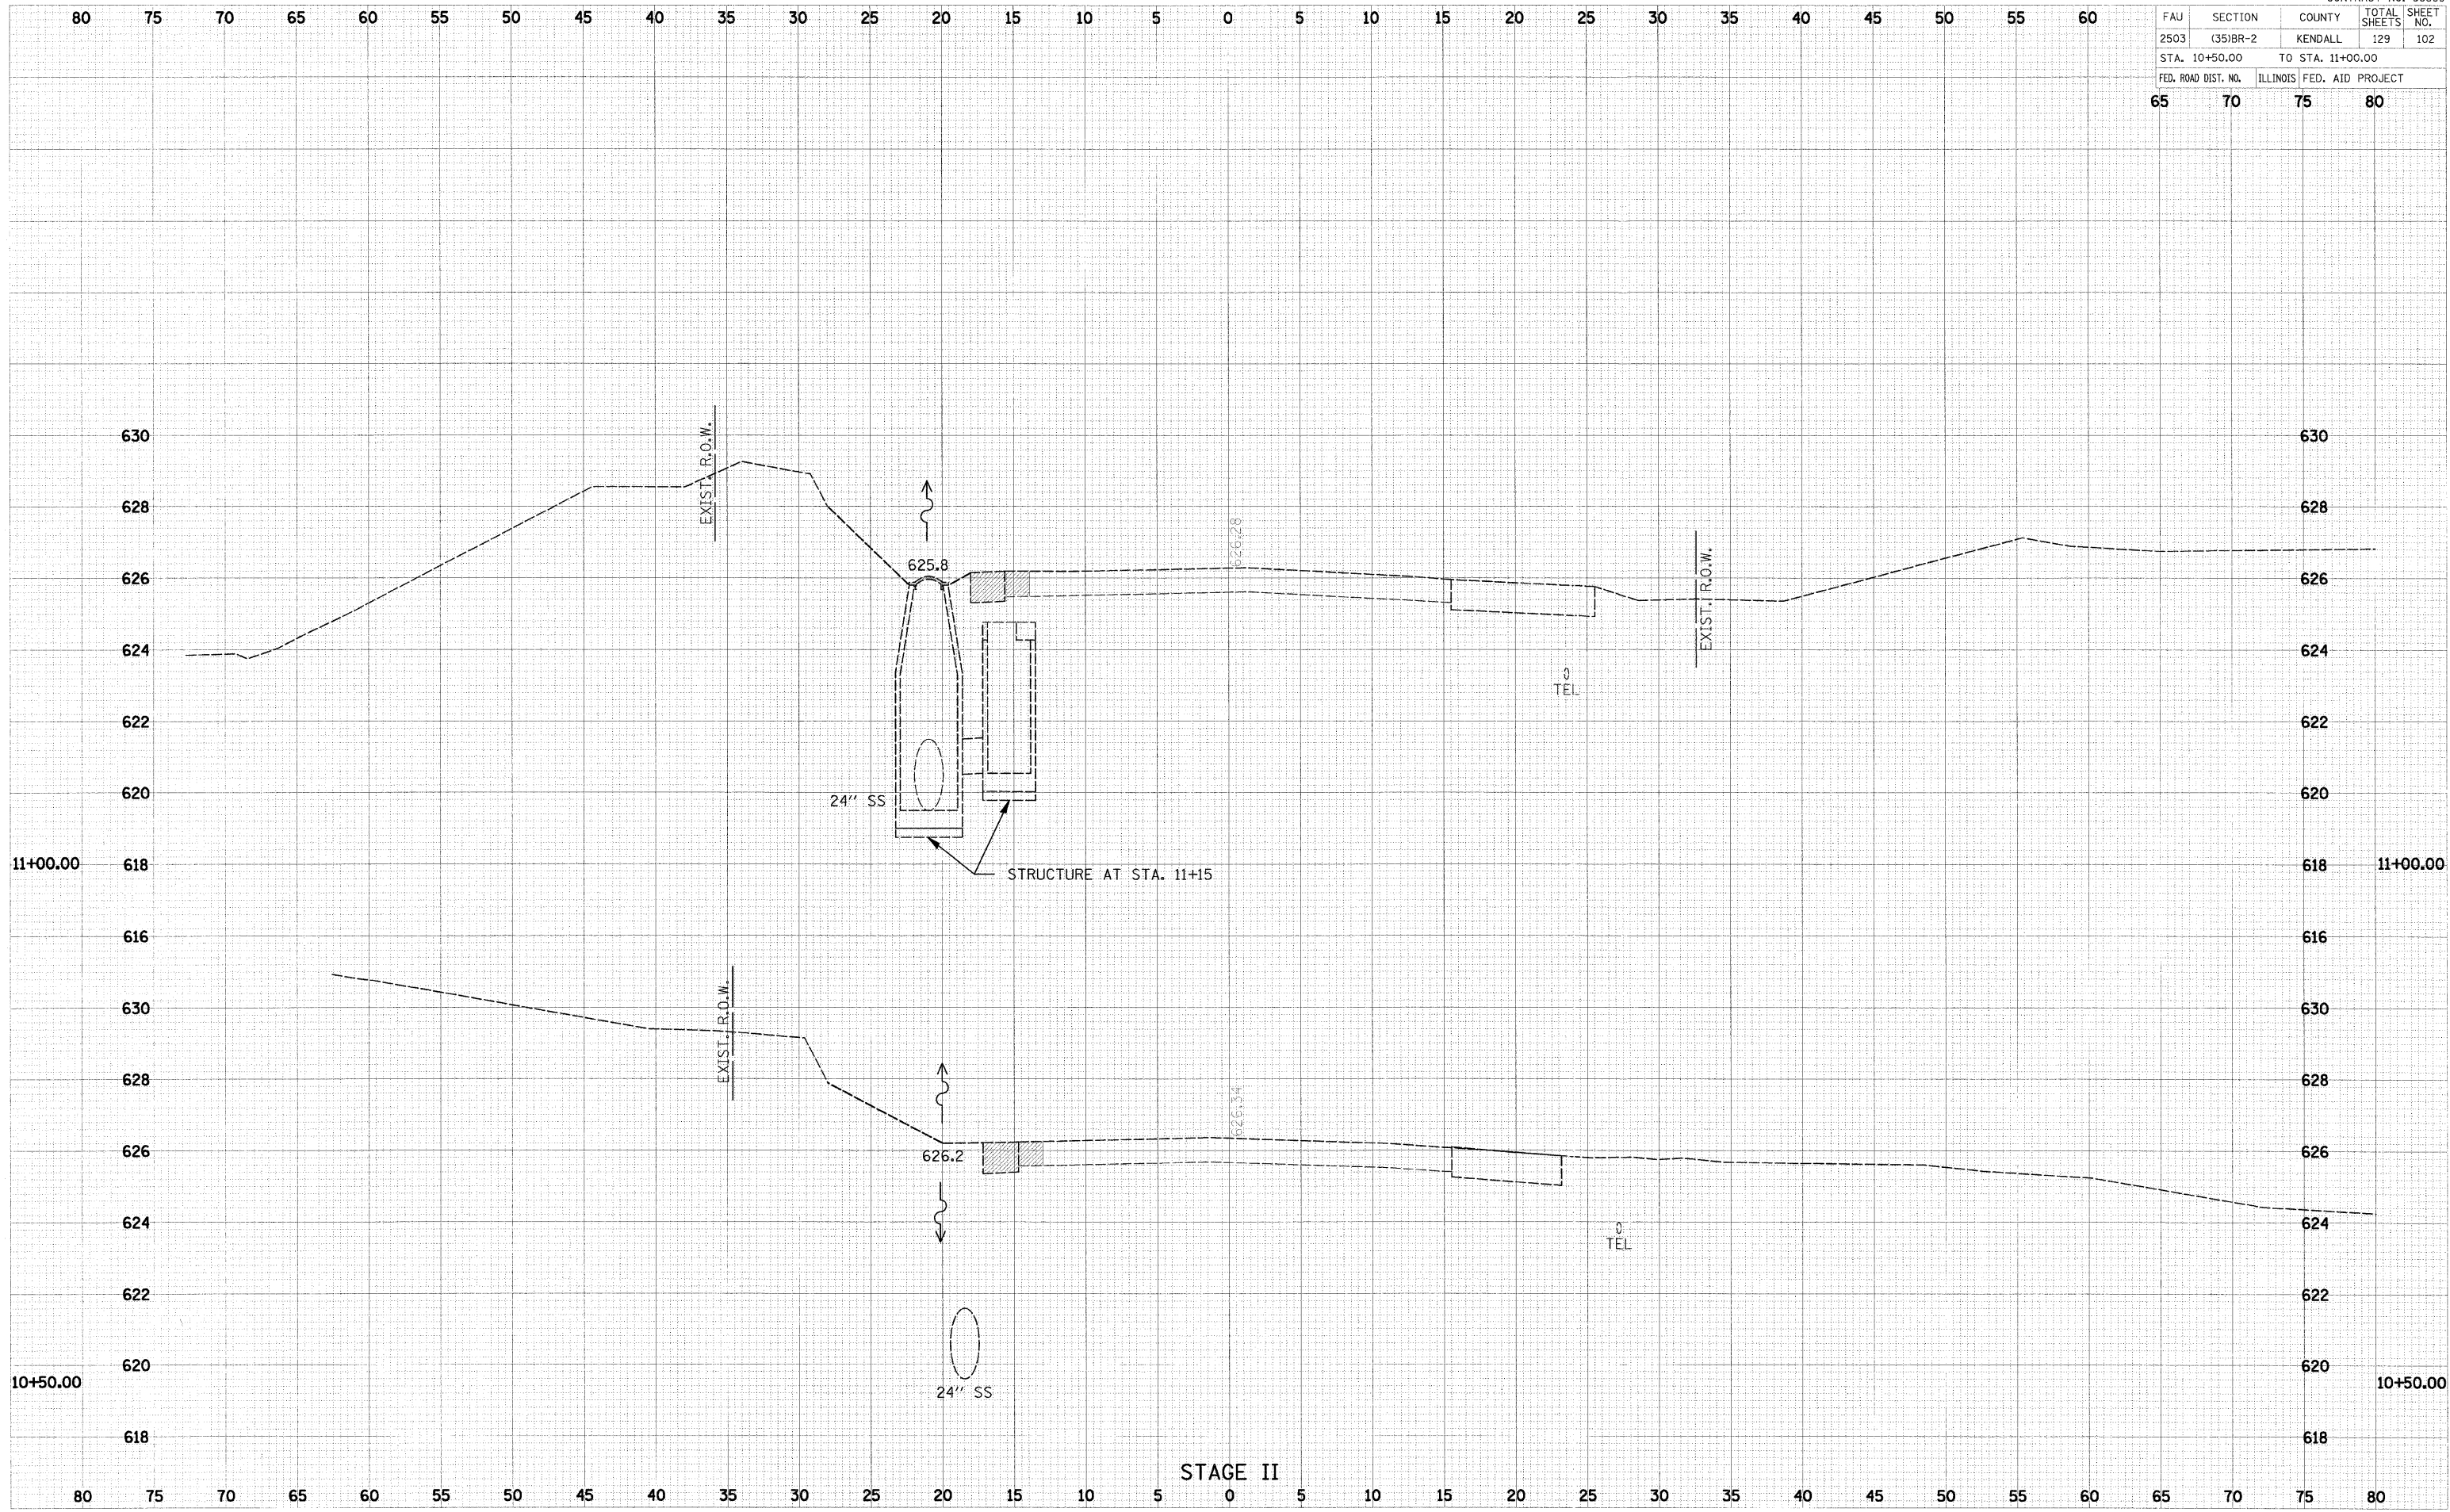

DATE: _____ BY: _____
 ORIGINAL SURVEYED: _____
 SURVEY PLOTTED: _____
 DATE CHECKED: _____
 NO. AREAS CHECKED: _____

DATE: 1/31/2008 BY: _____
 ORIGINAL SURVEYED: _____
 SURVEY PLOTTED: _____
 DATE CHECKED: _____
 NO. AREAS CHECKED: _____
 PLOT DATE = 1/31/2008
 FILE NAME = P:\A\120808\2503\Phase II\8029-sht-ks-stage2.dgn
 USER NAME = KUSPER