


FAU	SECTION	COUNTY	TOTAL SHEETS	SHEET NO.
2503	(35)BR-2	KENDALL	129	103
STA. 11+27.91		TO STA. 11+50.00		
FED. ROAD DIST. NO.		ILLINOIS	FED. AID PROJECT	
65	70	75	80	

DATE	BY

DATE	BY

PLOT DATE = 1/31/2008  
 FILE NAME = P:\12\12060291\road\Phase II\060291shl-xc-stagc2.dgn  
 USER NAME = slsbr4

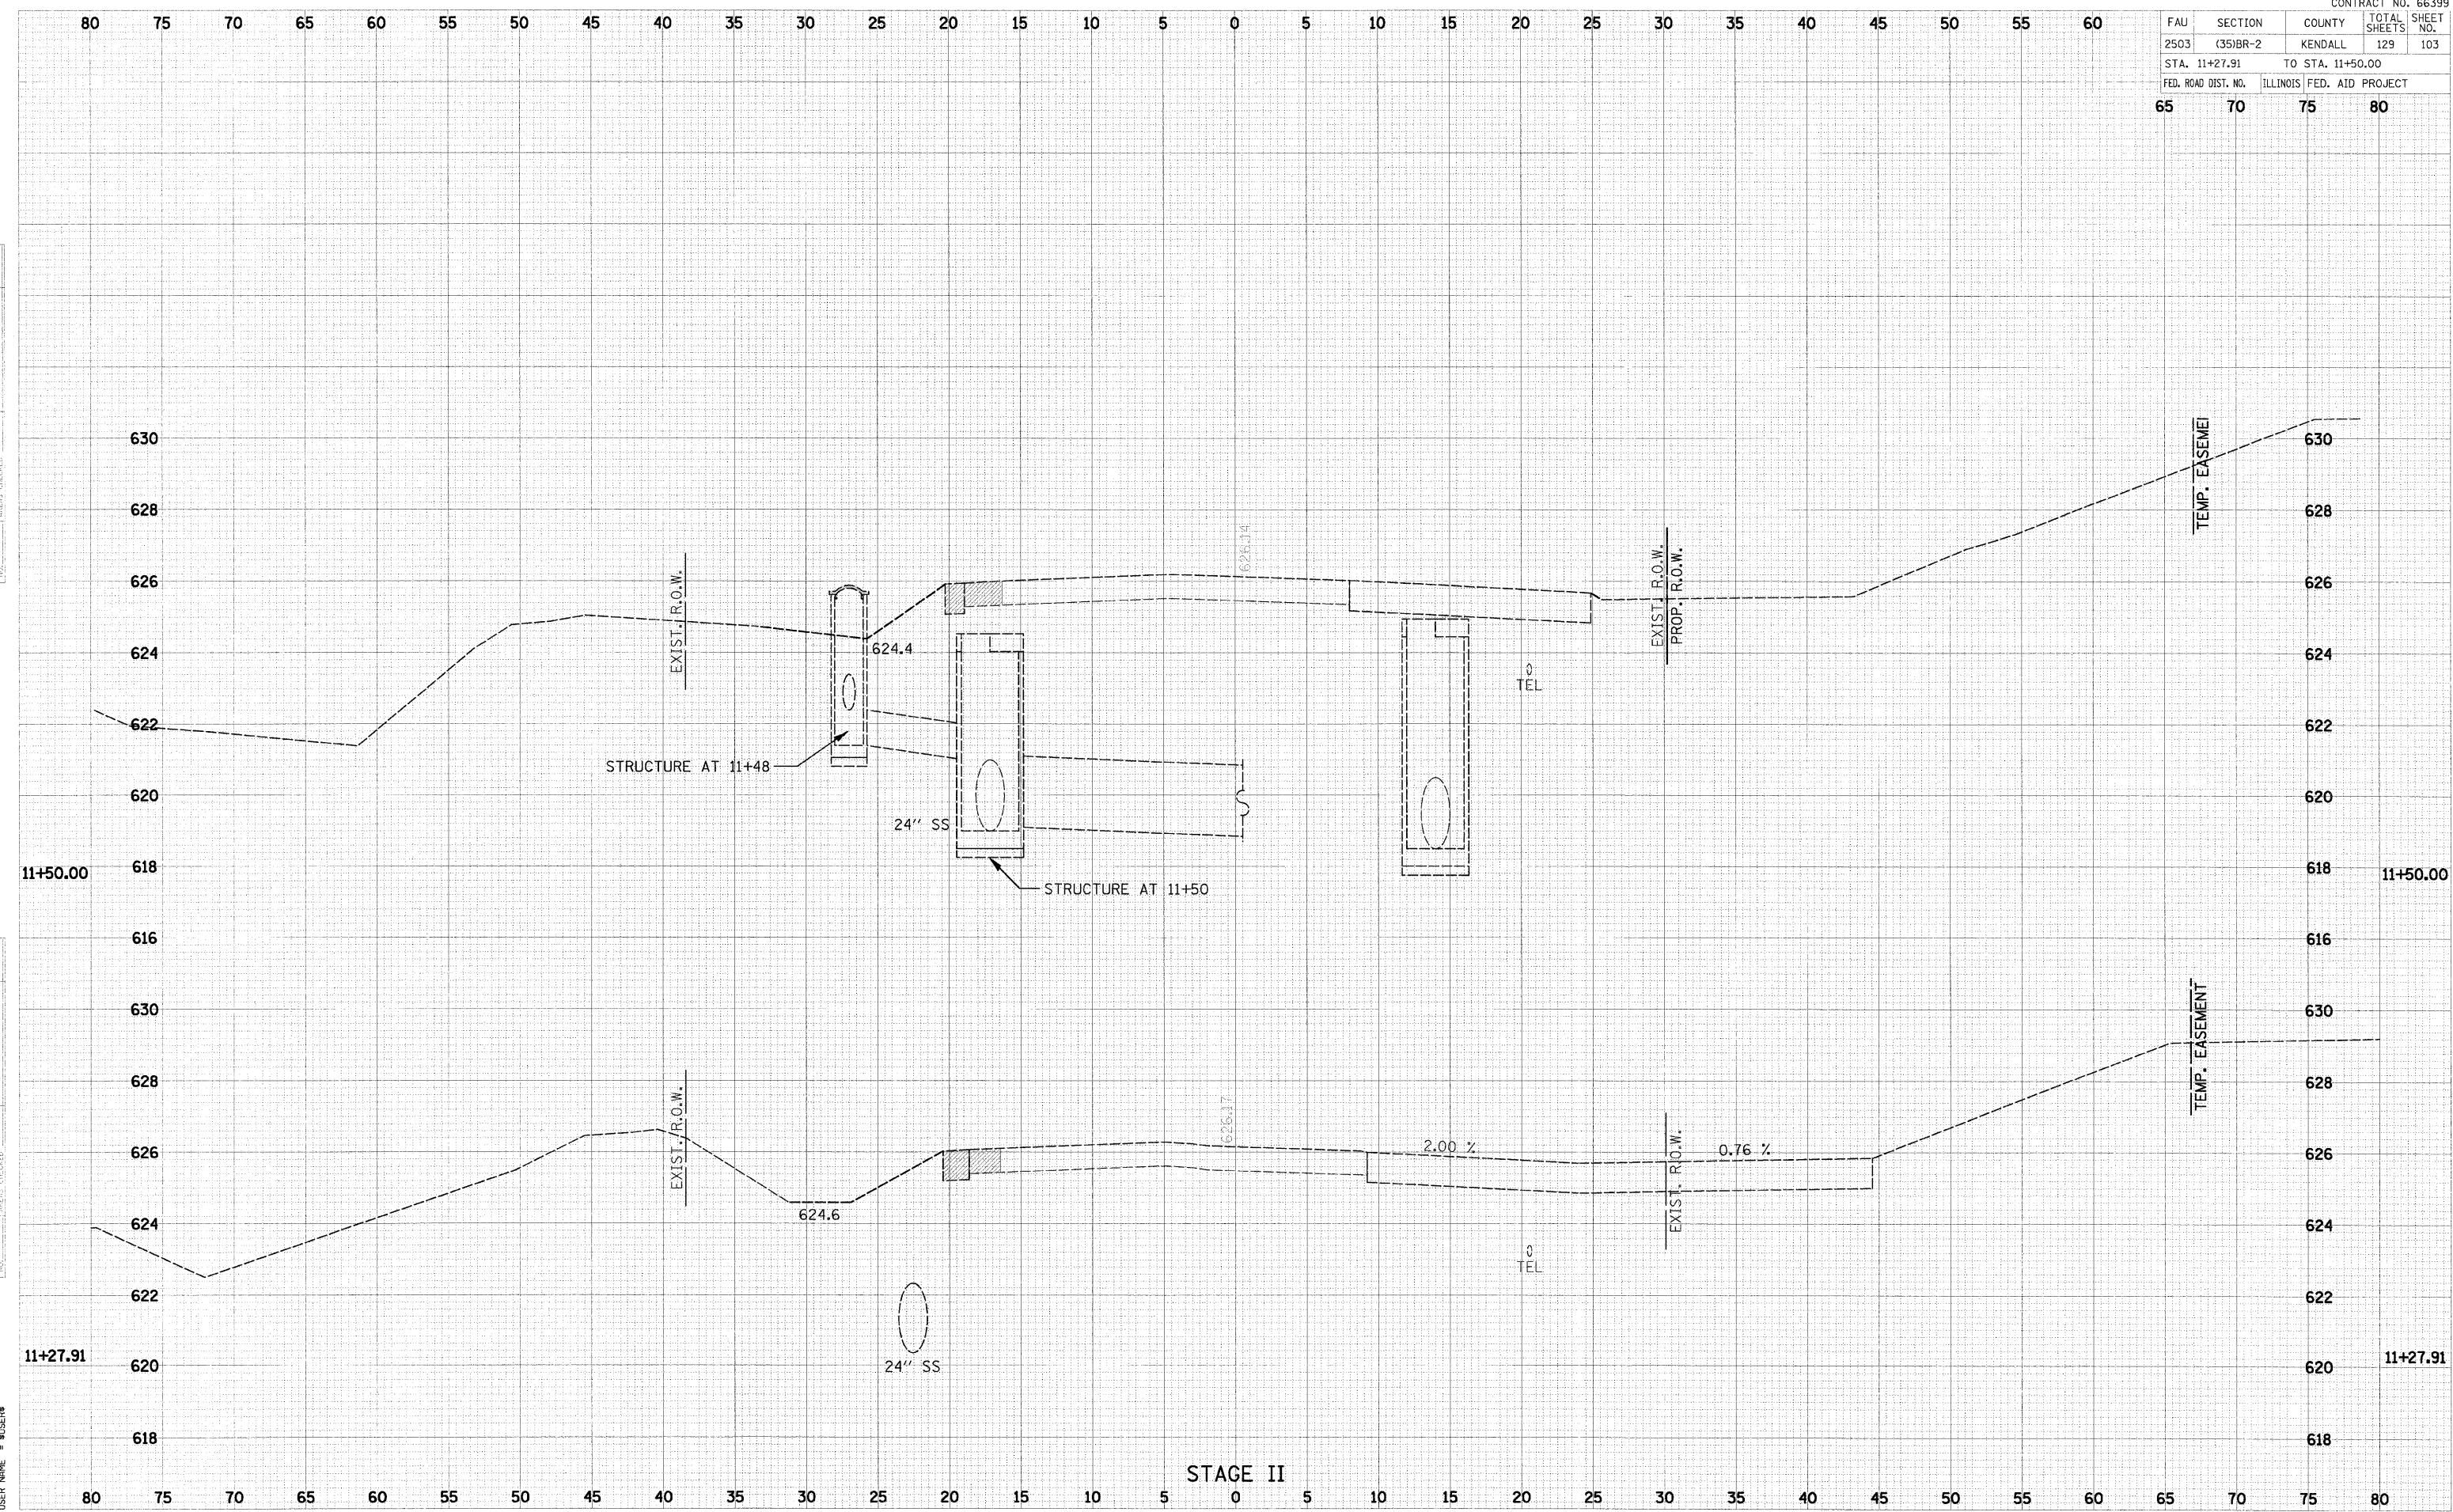

STAGE II