


FAU	SECTION	COUNTY	TOTAL SHEETS	SHEET NO.
2503	(35)BR-2	KENDALL	129	106
STA. 13+00.00 TO STA. 13+00.00				
FED. ROAD DIST. NO.	ILLINOIS	FED. AID PROJECT		
65	70	75	80	

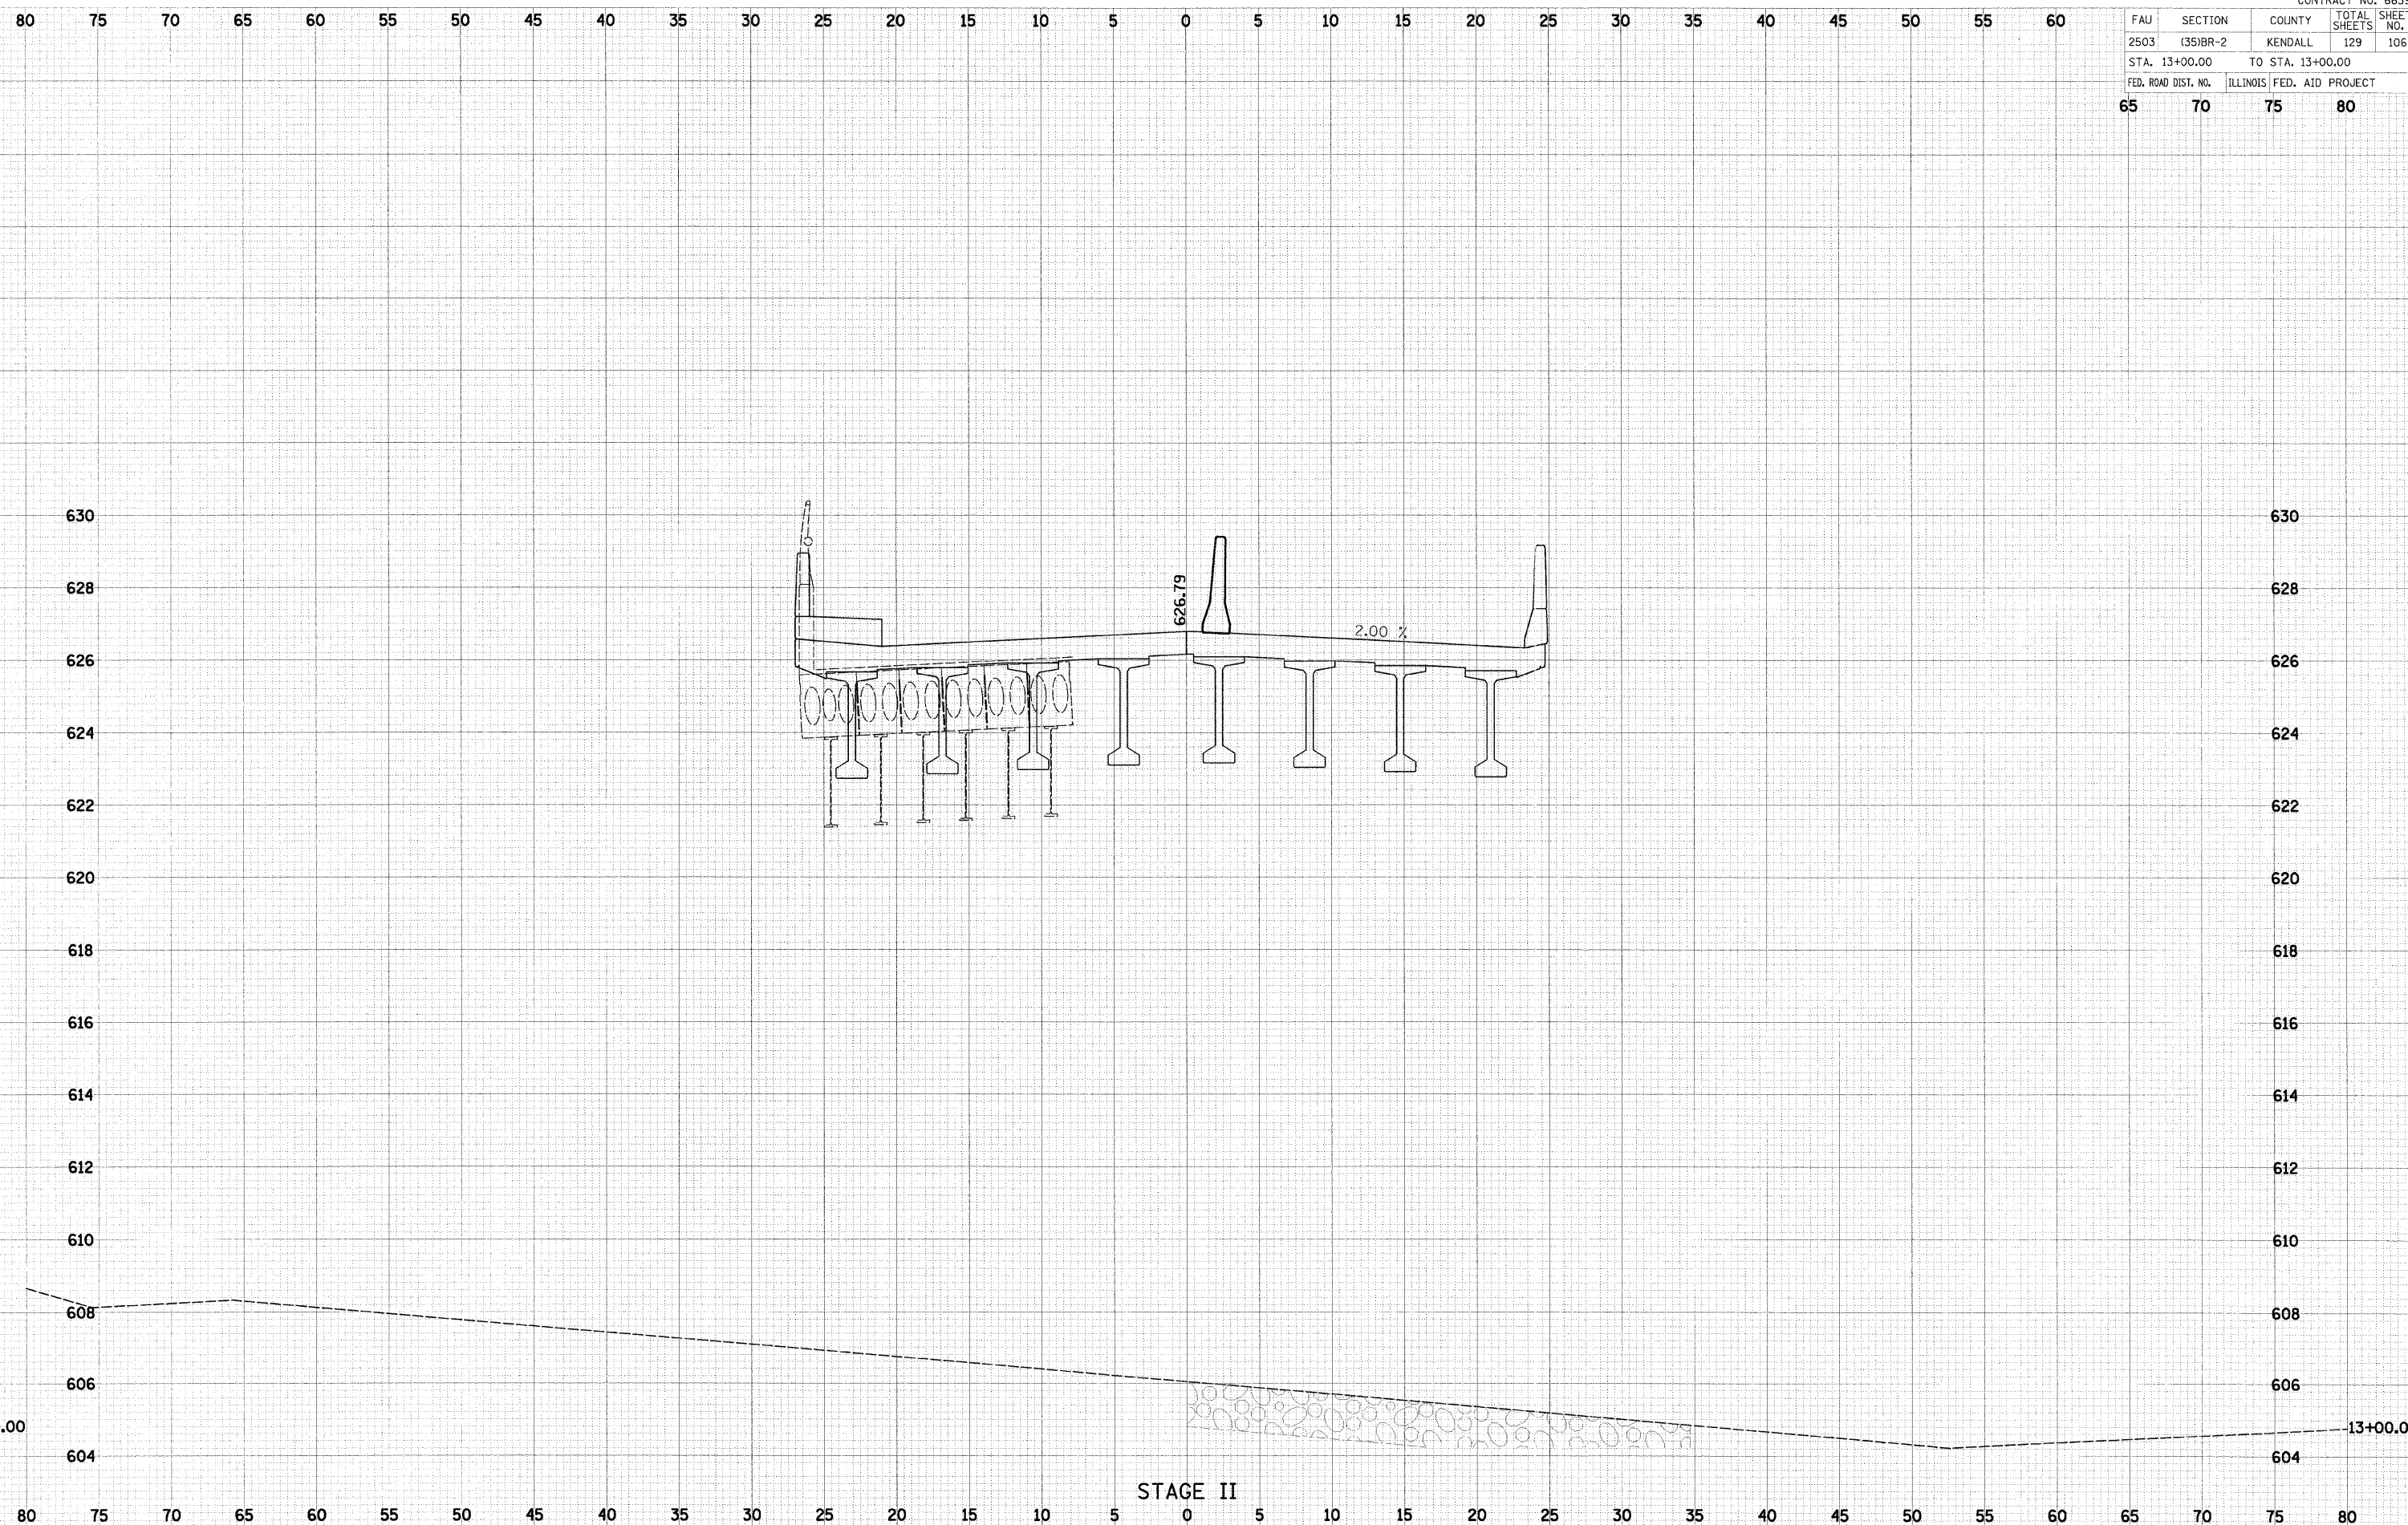

DATE	BY	DESCRIPTION

DATE	BY	DESCRIPTION

PLOT DATE = 1/31/2008
 FILE NAME = I:\12\12060023\Acad\Phase II\6029-sht-x2-stage2.dgn
 USER NAME = BUSB88