


FAU	SECTION	COUNTY	TOTAL SHEETS	SHEET NO.
2503	(35)BR-2	KENDALL	129	108
STA. 14+00.00		TO STA. 14+00.00		
FED. ROAD DIST. NO.		ILLINOIS	FED. AID PROJECT	
65	70	75	80	

DATE	BY	REVISION

DATE	BY	REVISION

PLOT DATE = 1/31/2008
 FILE NAME = P:\12\120609\21\load\Phase II\06029-sh1-xi-stage2.dgn
 USER NAME = 405884

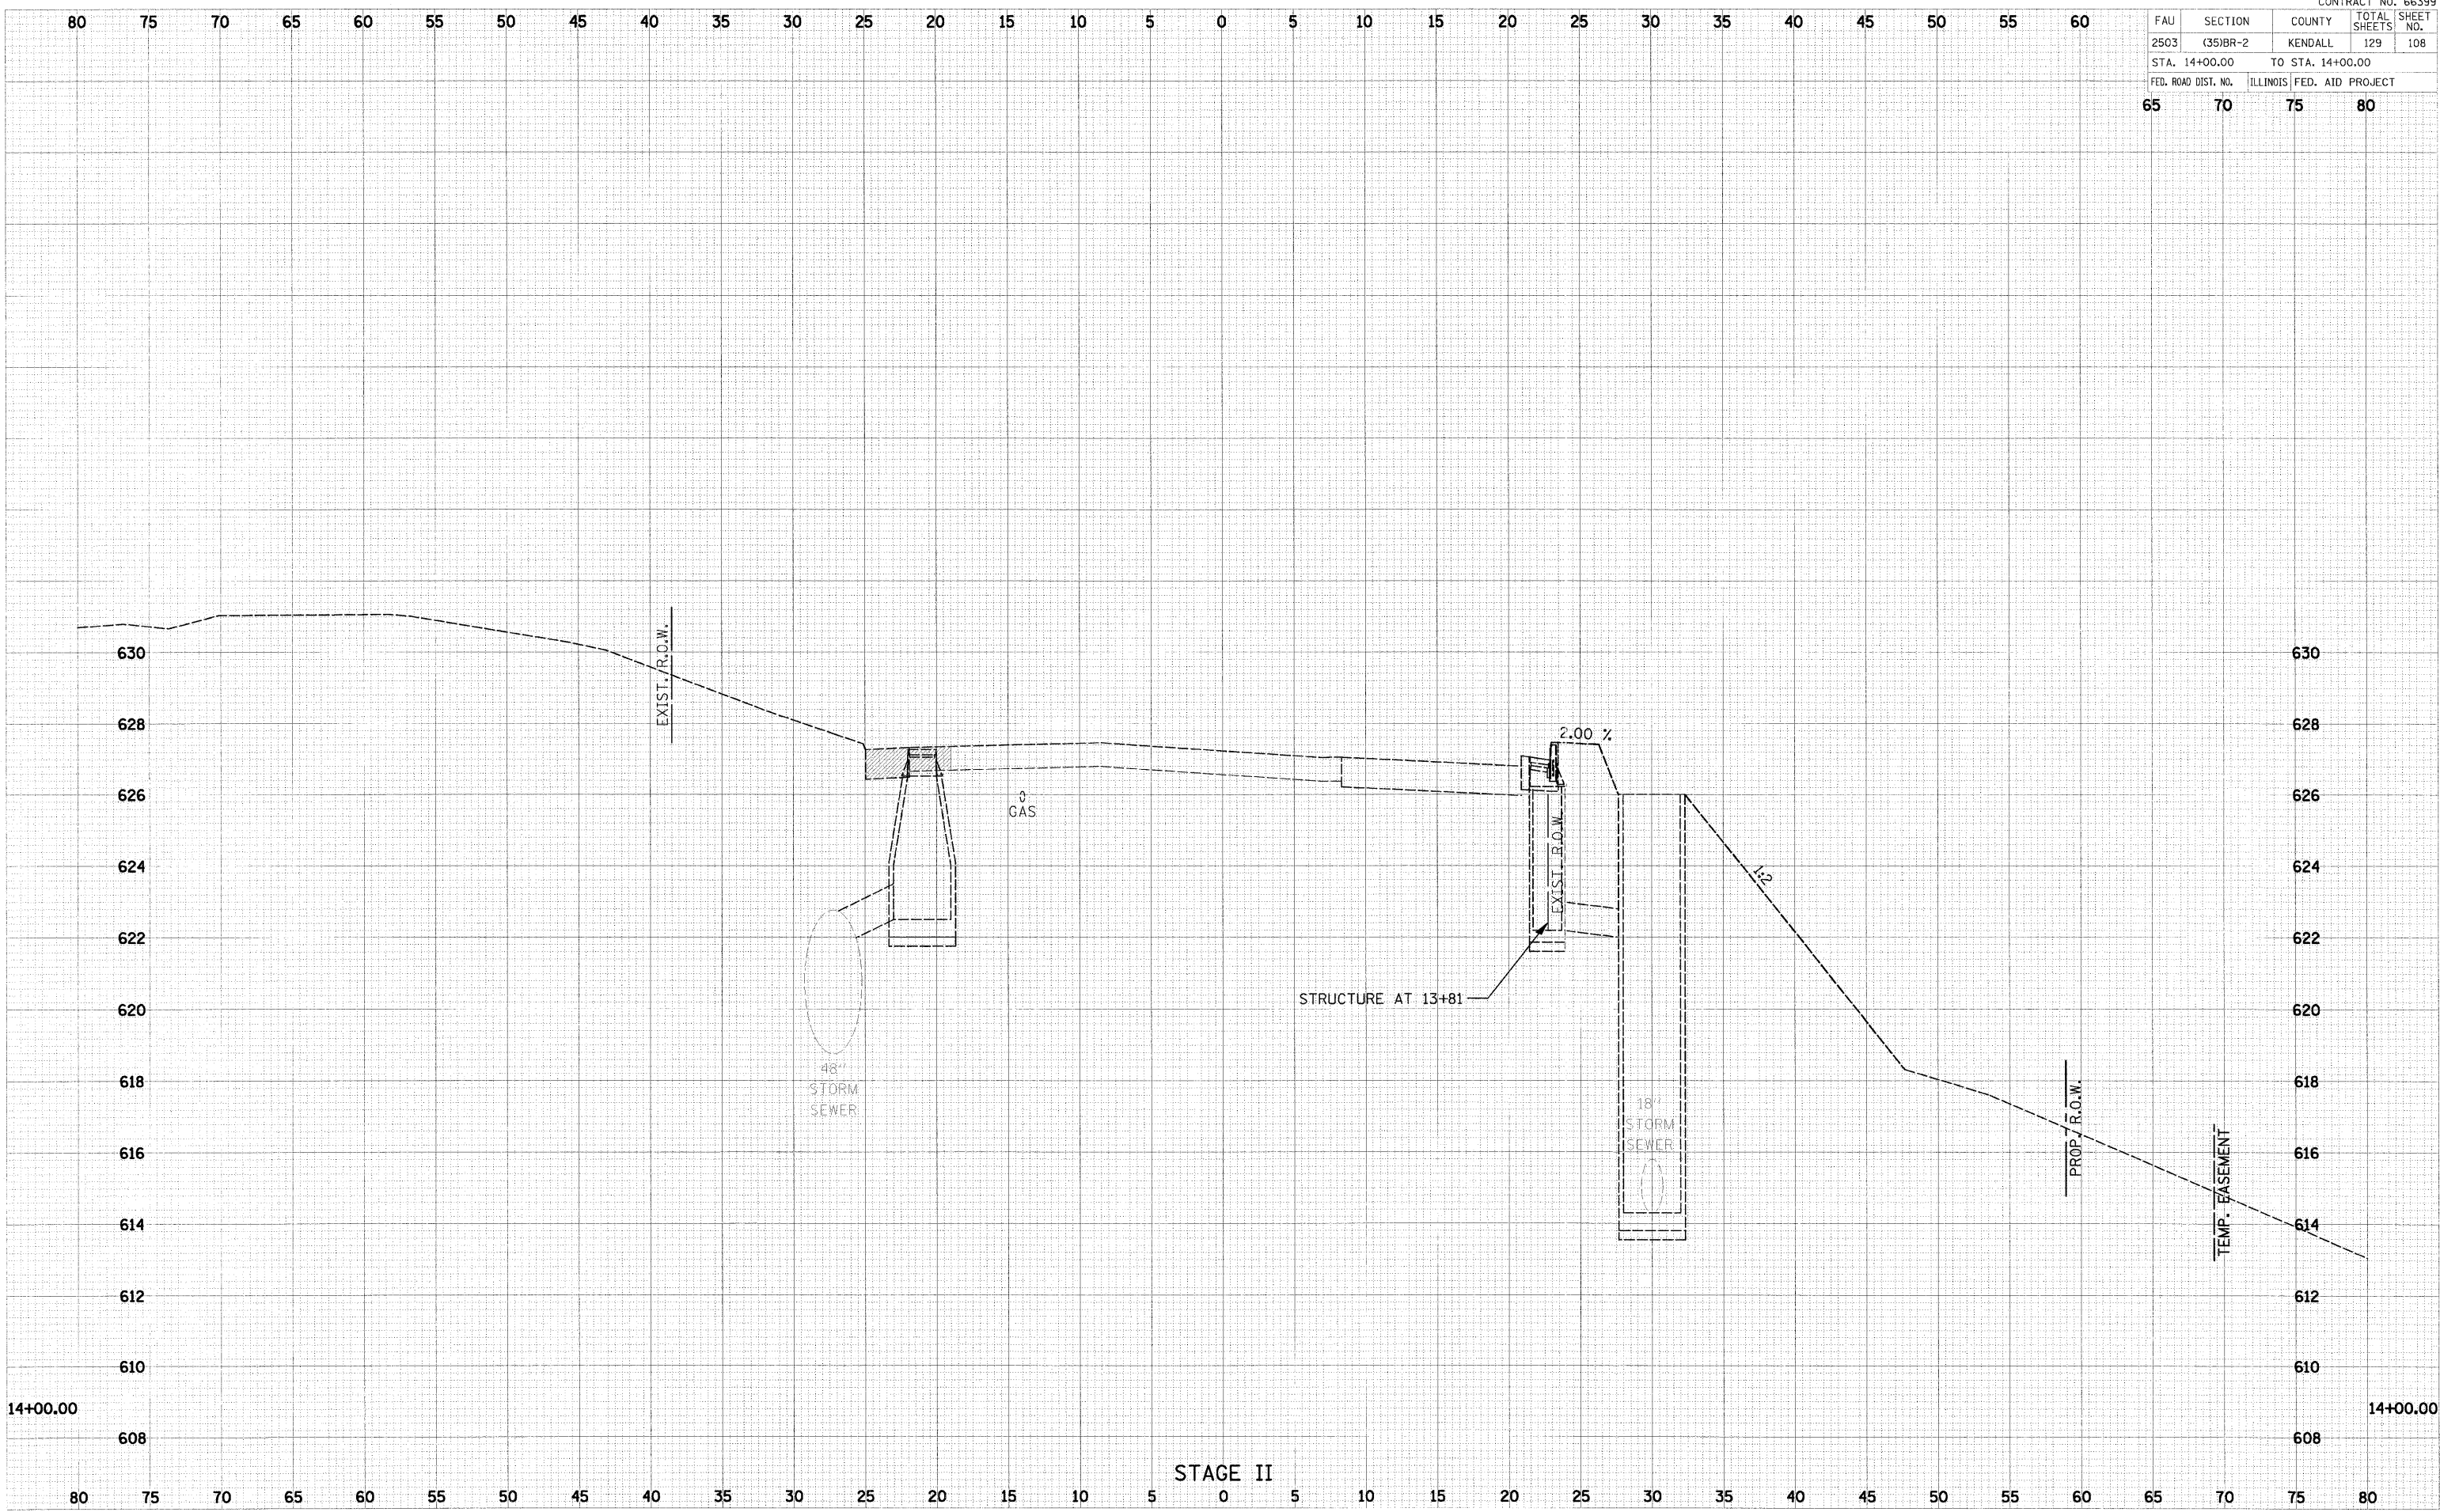

STAGE II