


F.A.P.	SECTION	COUNTY	TOTAL SHEETS	SHEET NO.
2503	(35) BR	KENDALL	129	121
STA. 11+79.22		TO STA. 11+79.22		
FED. ROAD DIST. NO.	ILLINOIS	FED. AID PROJECT		
65	70	75	80	

DATE	BY

DATE	BY

PLOT DATE = 1/31/2008
 FILE NAME = P:\12\120600291\Acad\Phase II\06029-sht-xs-stage3.dgn
 USER NAME = 485878

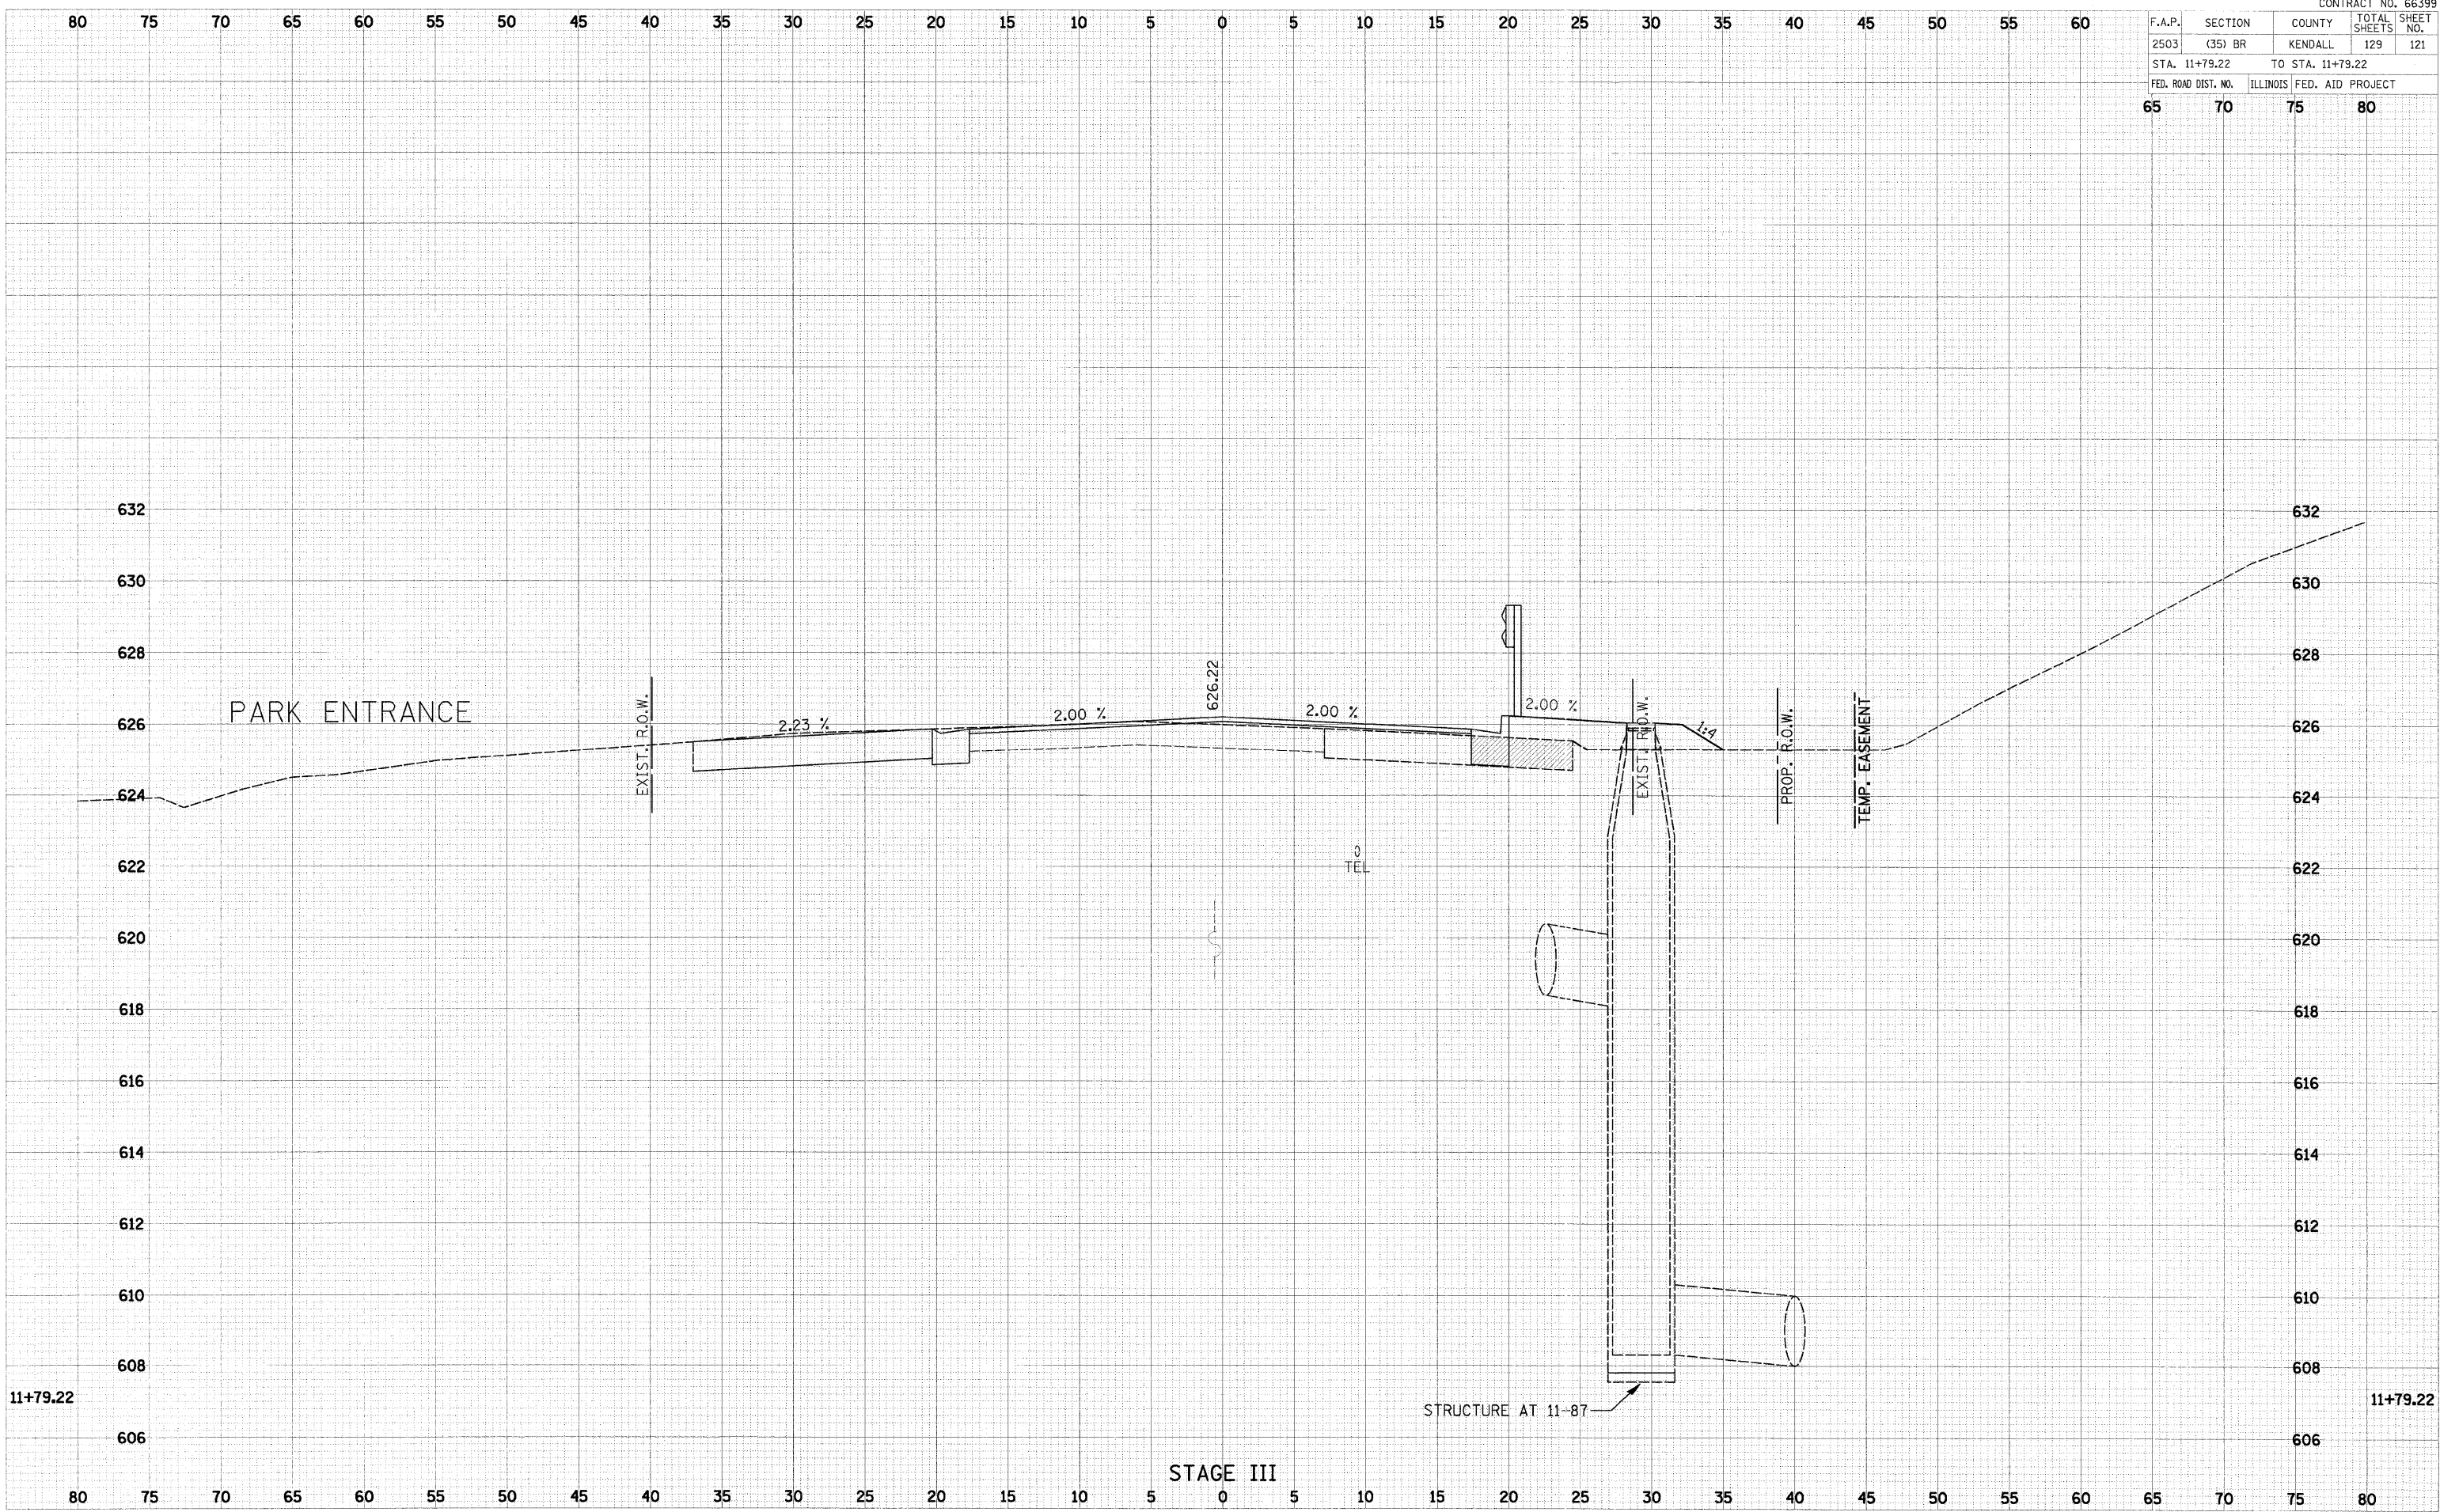

STAGE III