


F.A.P.	SECTION	COUNTY	TOTAL SHEETS	SHEET NO.
2503	(35) BR	KENDALL	129	124
STA. 13+50.00		TO STA. 13+50.00		
FED. ROAD DIST. NO. 65		ILLINOIS FED. AID PROJECT 75		80

80 75 70 65 60 55 50 45 40 35 30 25 20 15 10 5 0 5 10 15 20 25 30 35 40 45 50 55 60

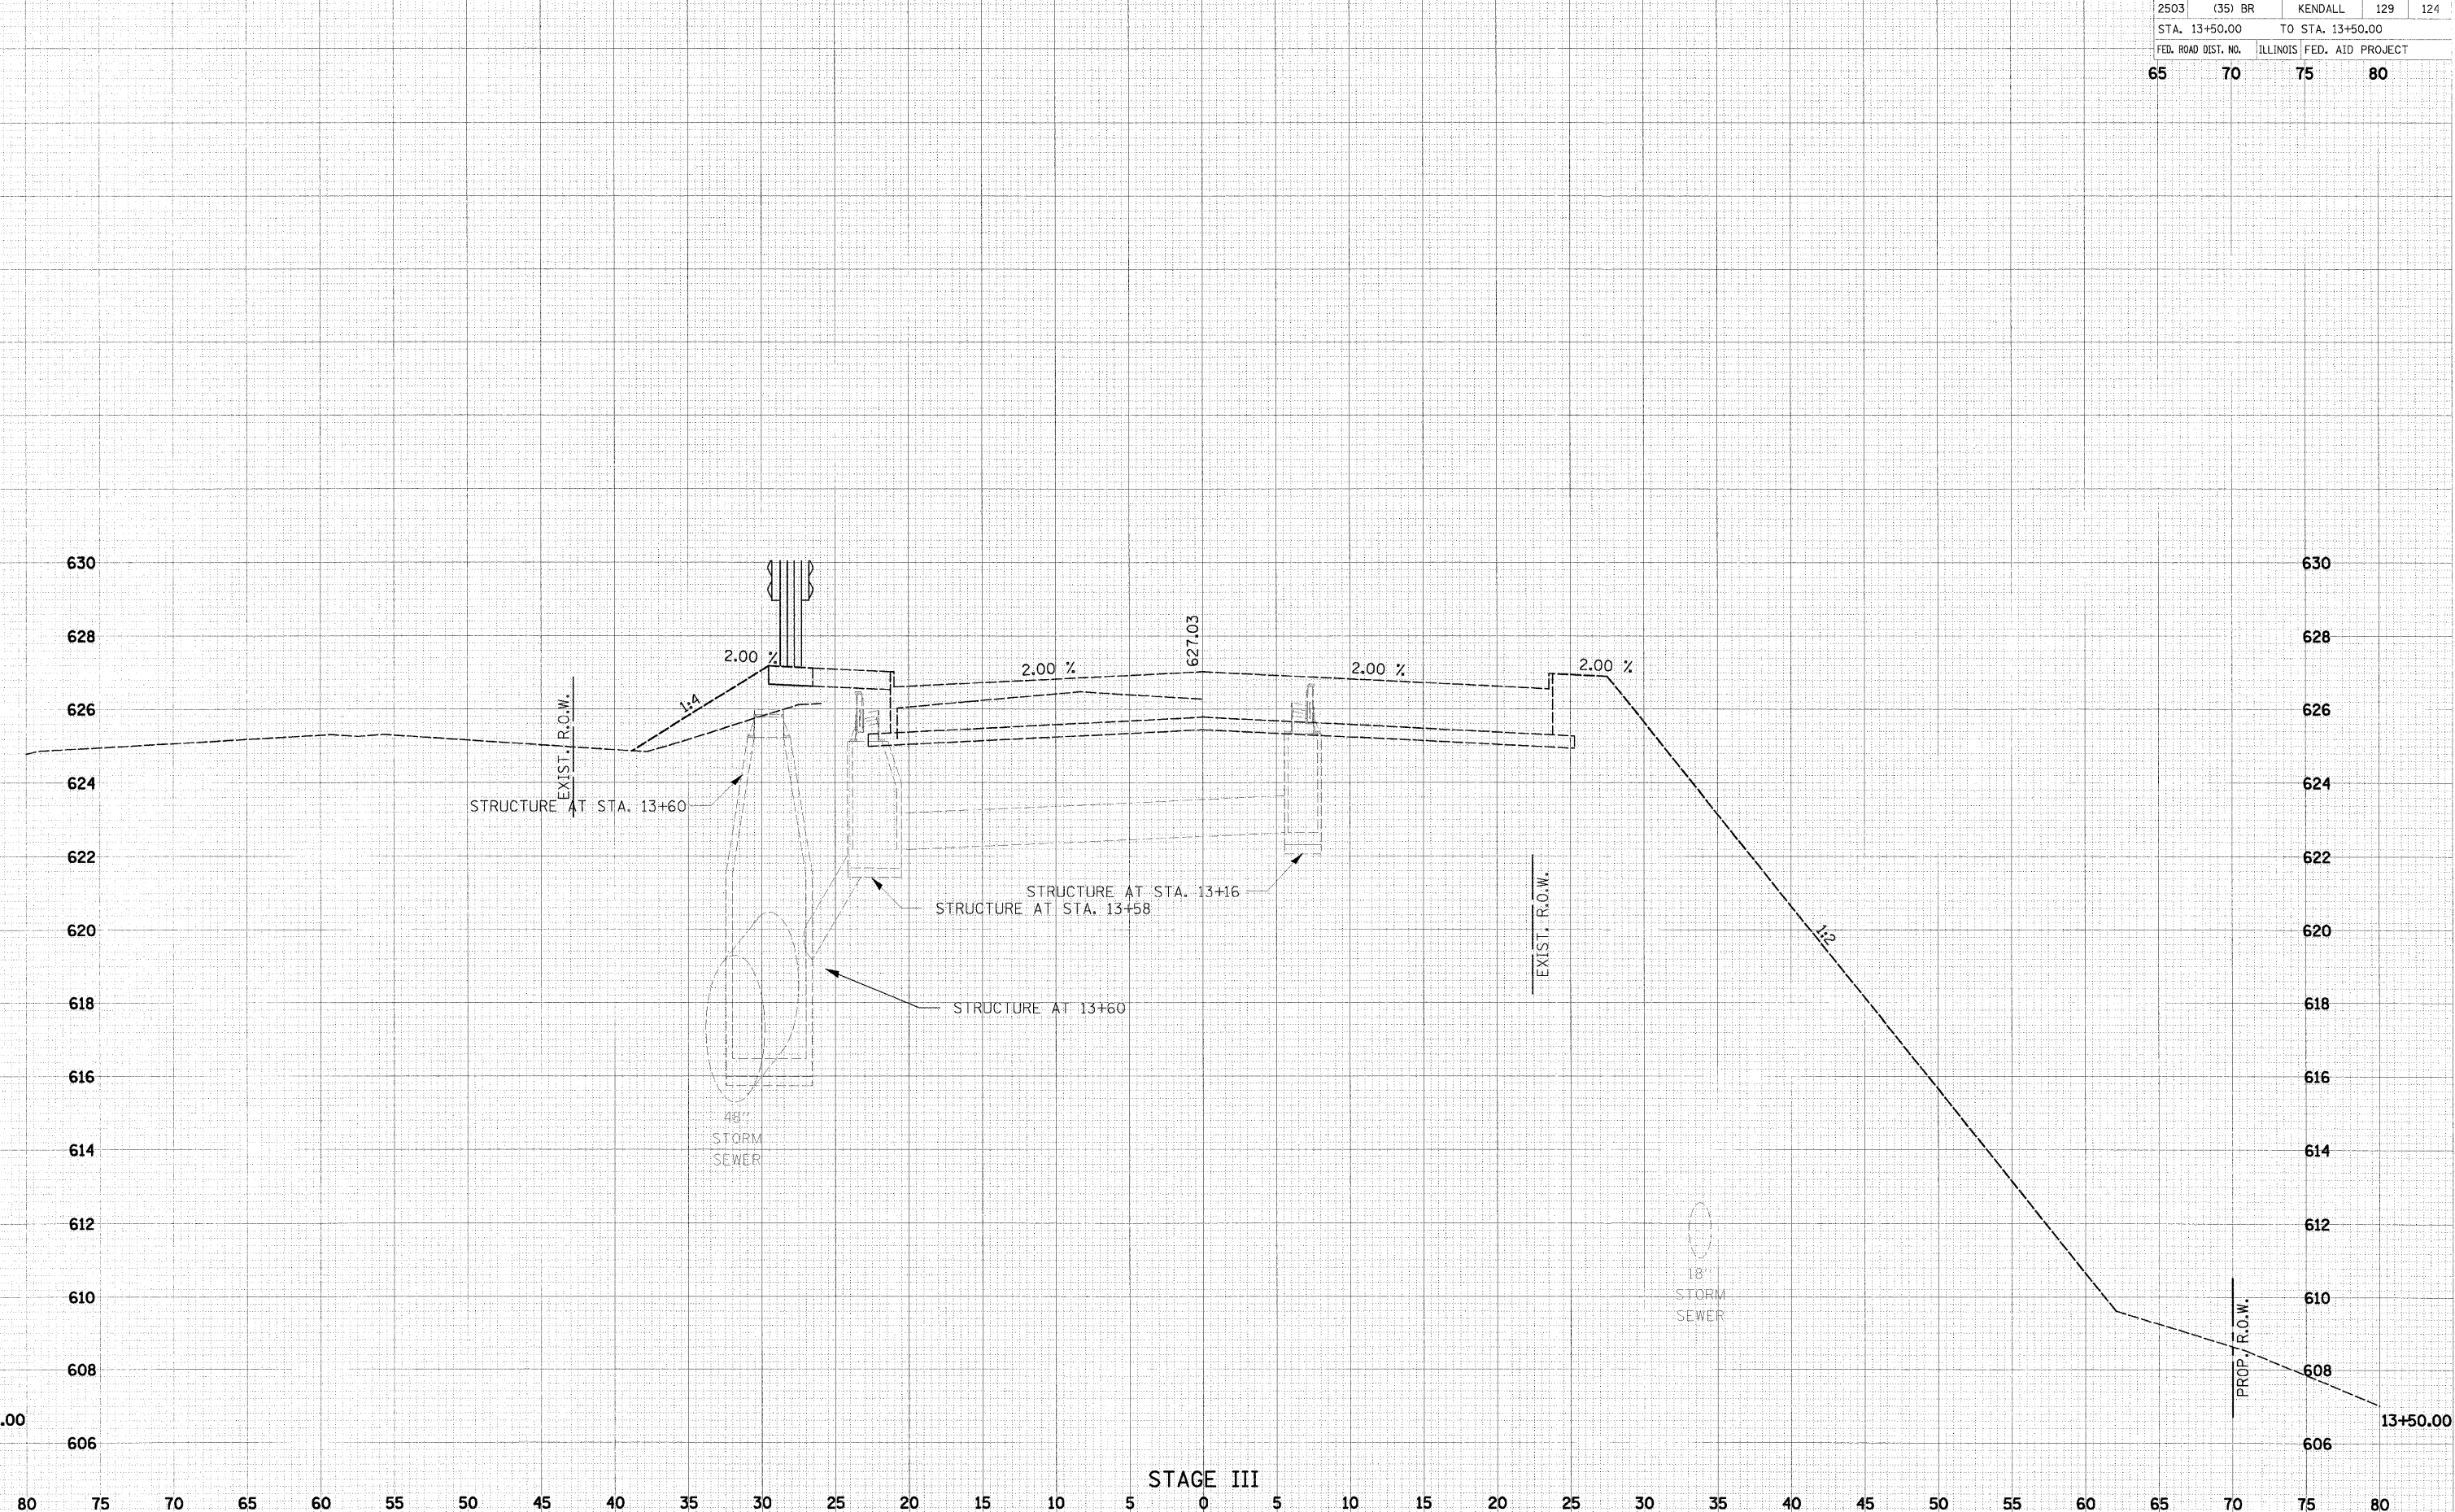

STAGE III

DATE	
BY	
CHKD	
APP'D	
REVISIONS	

DATE	
BY	
CHKD	
APP'D	
REVISIONS	

PLOT DATE = 1/31/2008  
 FILE NAME = P:\12\126002\1\lead\Phase II\6629-sht-xs-stage3.dgn  
 USER NAME = RUSBR