


F.A.P.	SECTION	COUNTY	TOTAL SHEETS	SHEET NO.
2503	(35) BR	KENDALL	129	126
STA. 14+16.22		TO STA. 14+50.00		
FED. ROAD DIST. NO.	ILLINOIS	FED. AID PROJECT		
65	70	75	80	

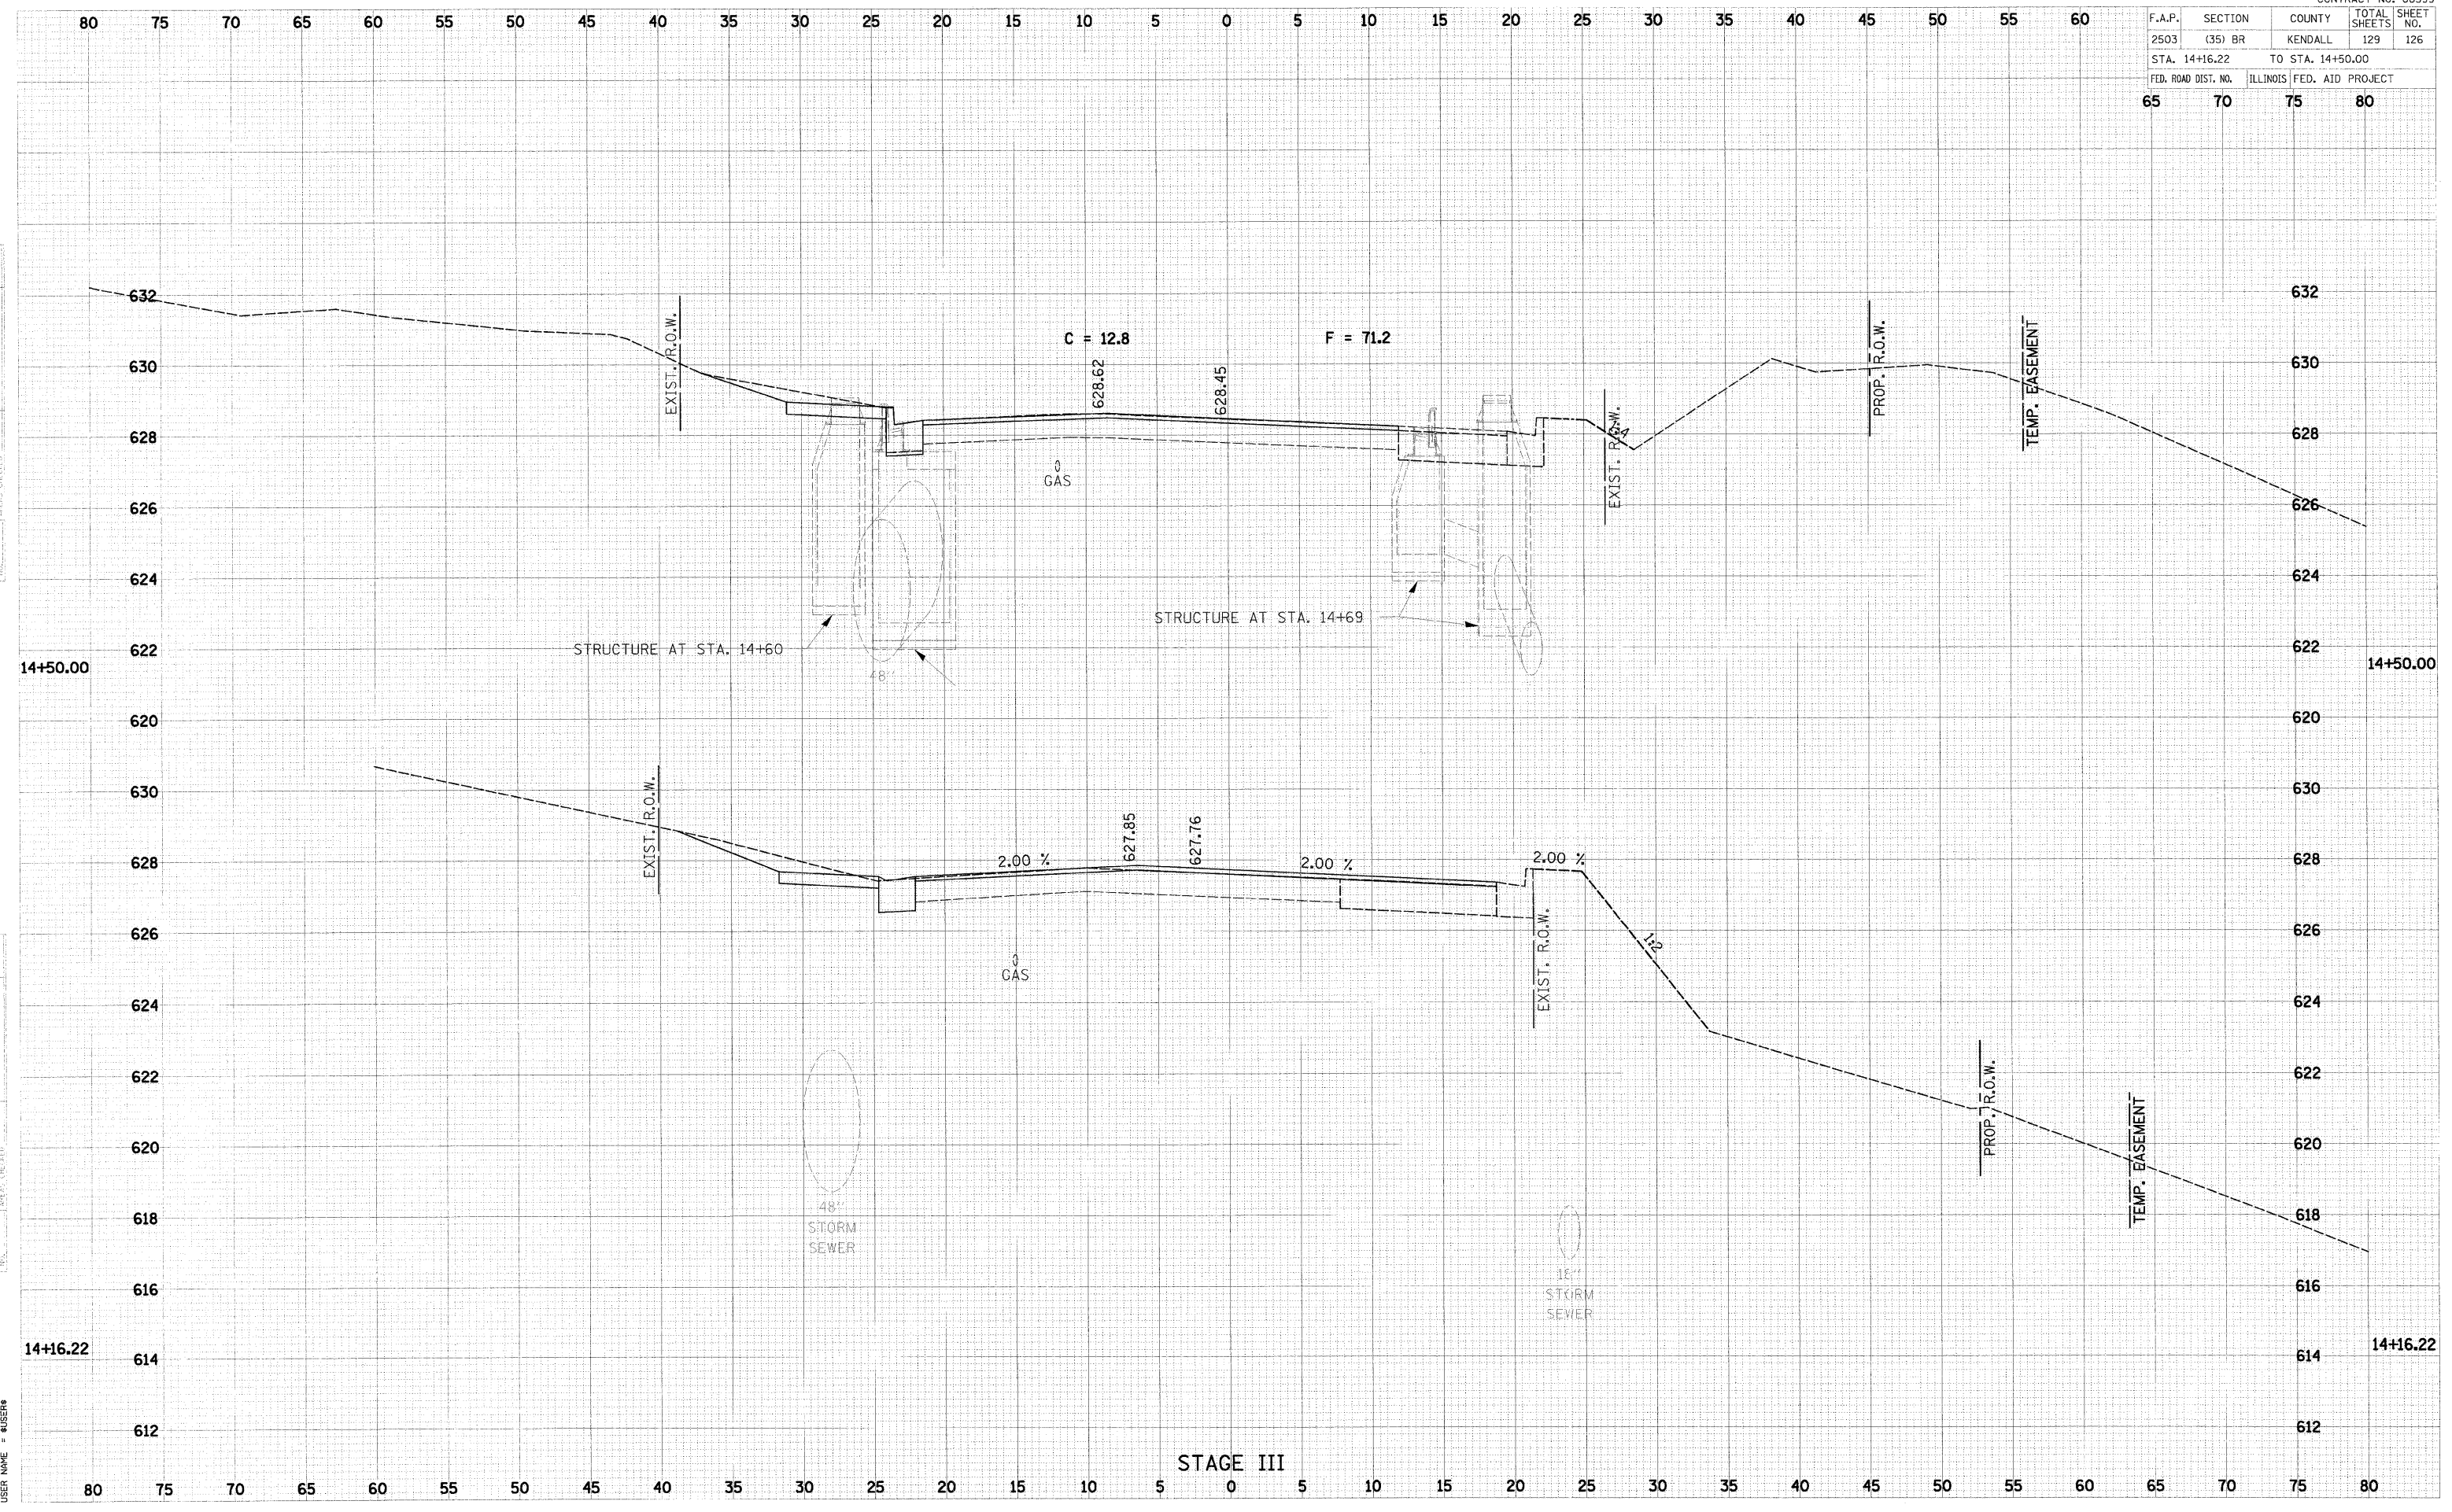

DATE	
BY	
CHECKED	
DESIGNED	
DRAWN	
IN CHARGE	

DATE	
BY	
CHECKED	
DESIGNED	
DRAWN	
IN CHARGE	

PLOT DATE = 1/31/2008  
 FILE NAME = P:\12\120620\1\120620-shi-stage3.dgn  
 PLOT SCALE = 1/8" = 1'-0"  
 USER NAME = #0584

STAGE III