


F.A.P.	SECTION	COUNTY	TOTAL SHEETS	SHEET NO.
2503	(35) BR	KENDALL	129	127
STA. 14+89.06		TO STA. 15+00.00		
FED. ROAD DIST. NO.	ILLINOIS	FED. AID PROJECT		
65	70	75	80	

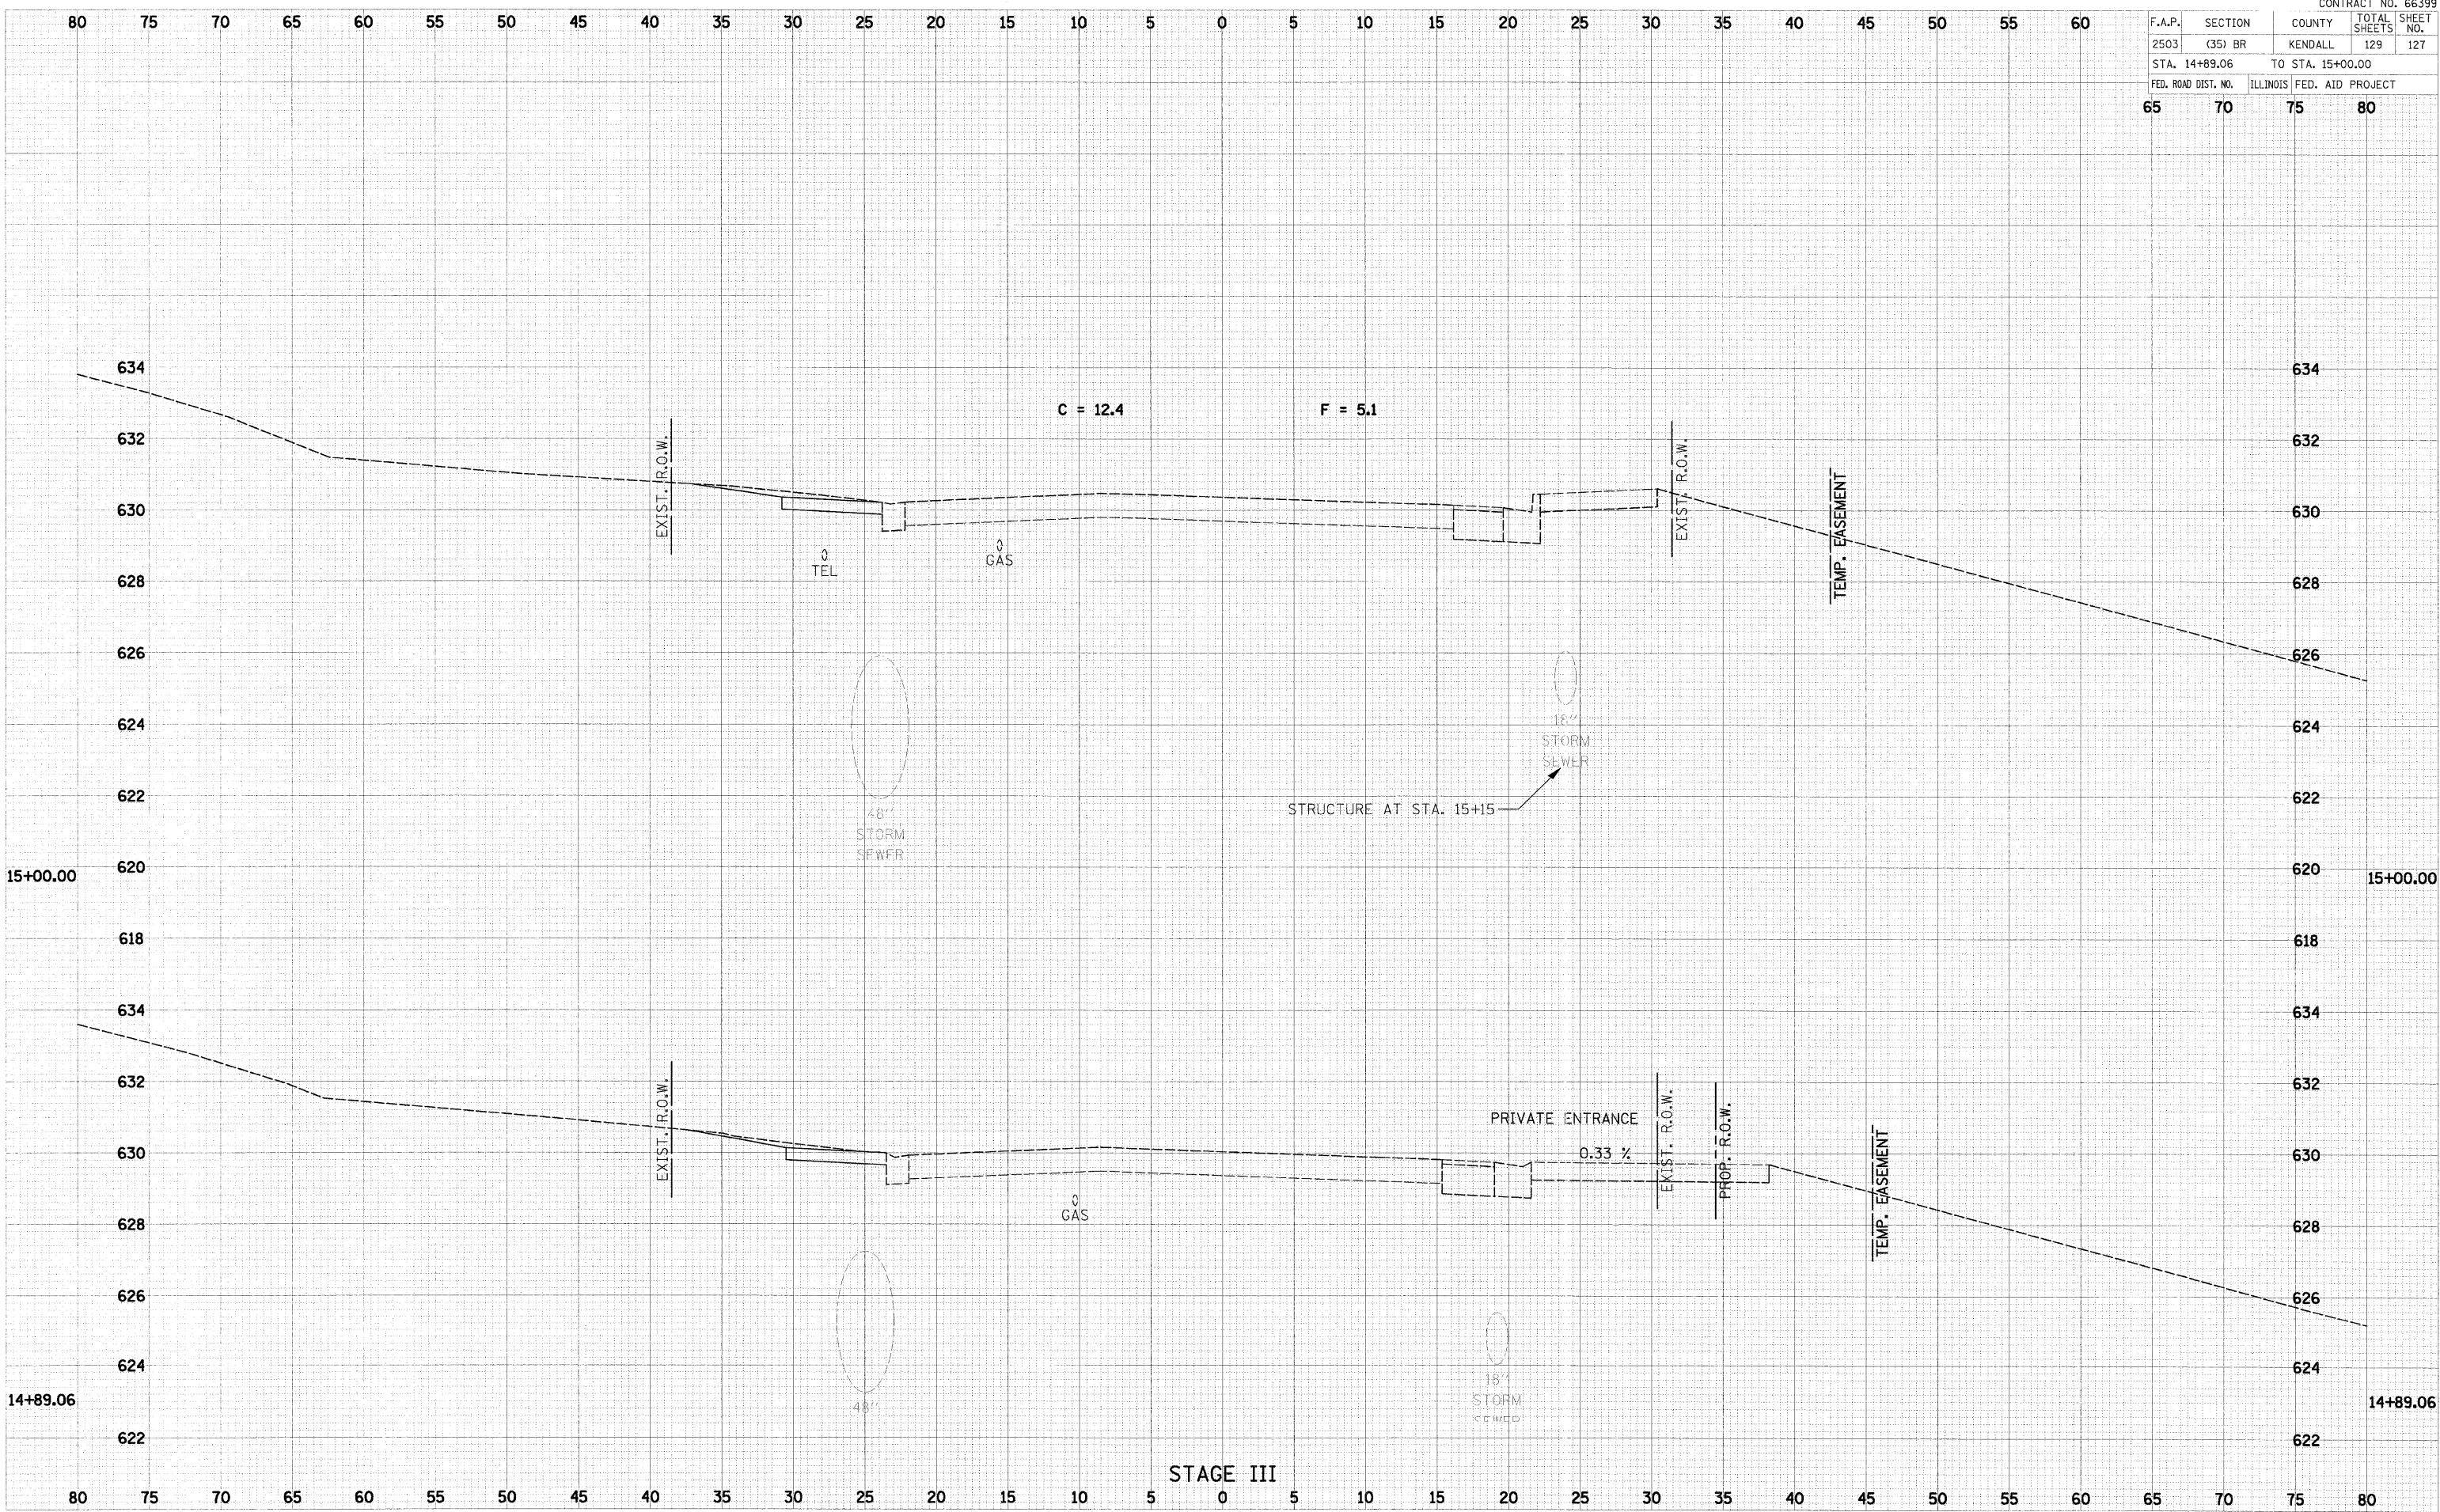

FINAL DATE
 DESIGNED BY
 PLOTTED BY
 CHECKED BY
 AREA CHECKED BY
 NO.

ORIGINAL DATE
 DESIGNED BY
 PLOTTED BY
 CHECKED BY
 AREA CHECKED BY
 NO.

PLOT DATE = 1/31/2008
 FILE NAME = P:\12\12000291\Acad\Phase II\08029-shr-x3-stage3.dgn
 USER NAME = BUSBR

STAGE III