


STATE OF ILLINOIS
DEPARTMENT OF PUBLIC WORKS AND BUILDINGS
DIVISION OF HIGHWAYS

Sheet No. 3
3 Sheets

BOND ISSUE ROUTE NO.	COUNTY	SEC.	TOTAL SHEETS	SHEET NO.
115	KANKAKEE	104B	54	32

10 Ton Untreated Piles
10" Butt, 8" Tip - 15' Long
50 Required - Est Length 750 h.a.ft

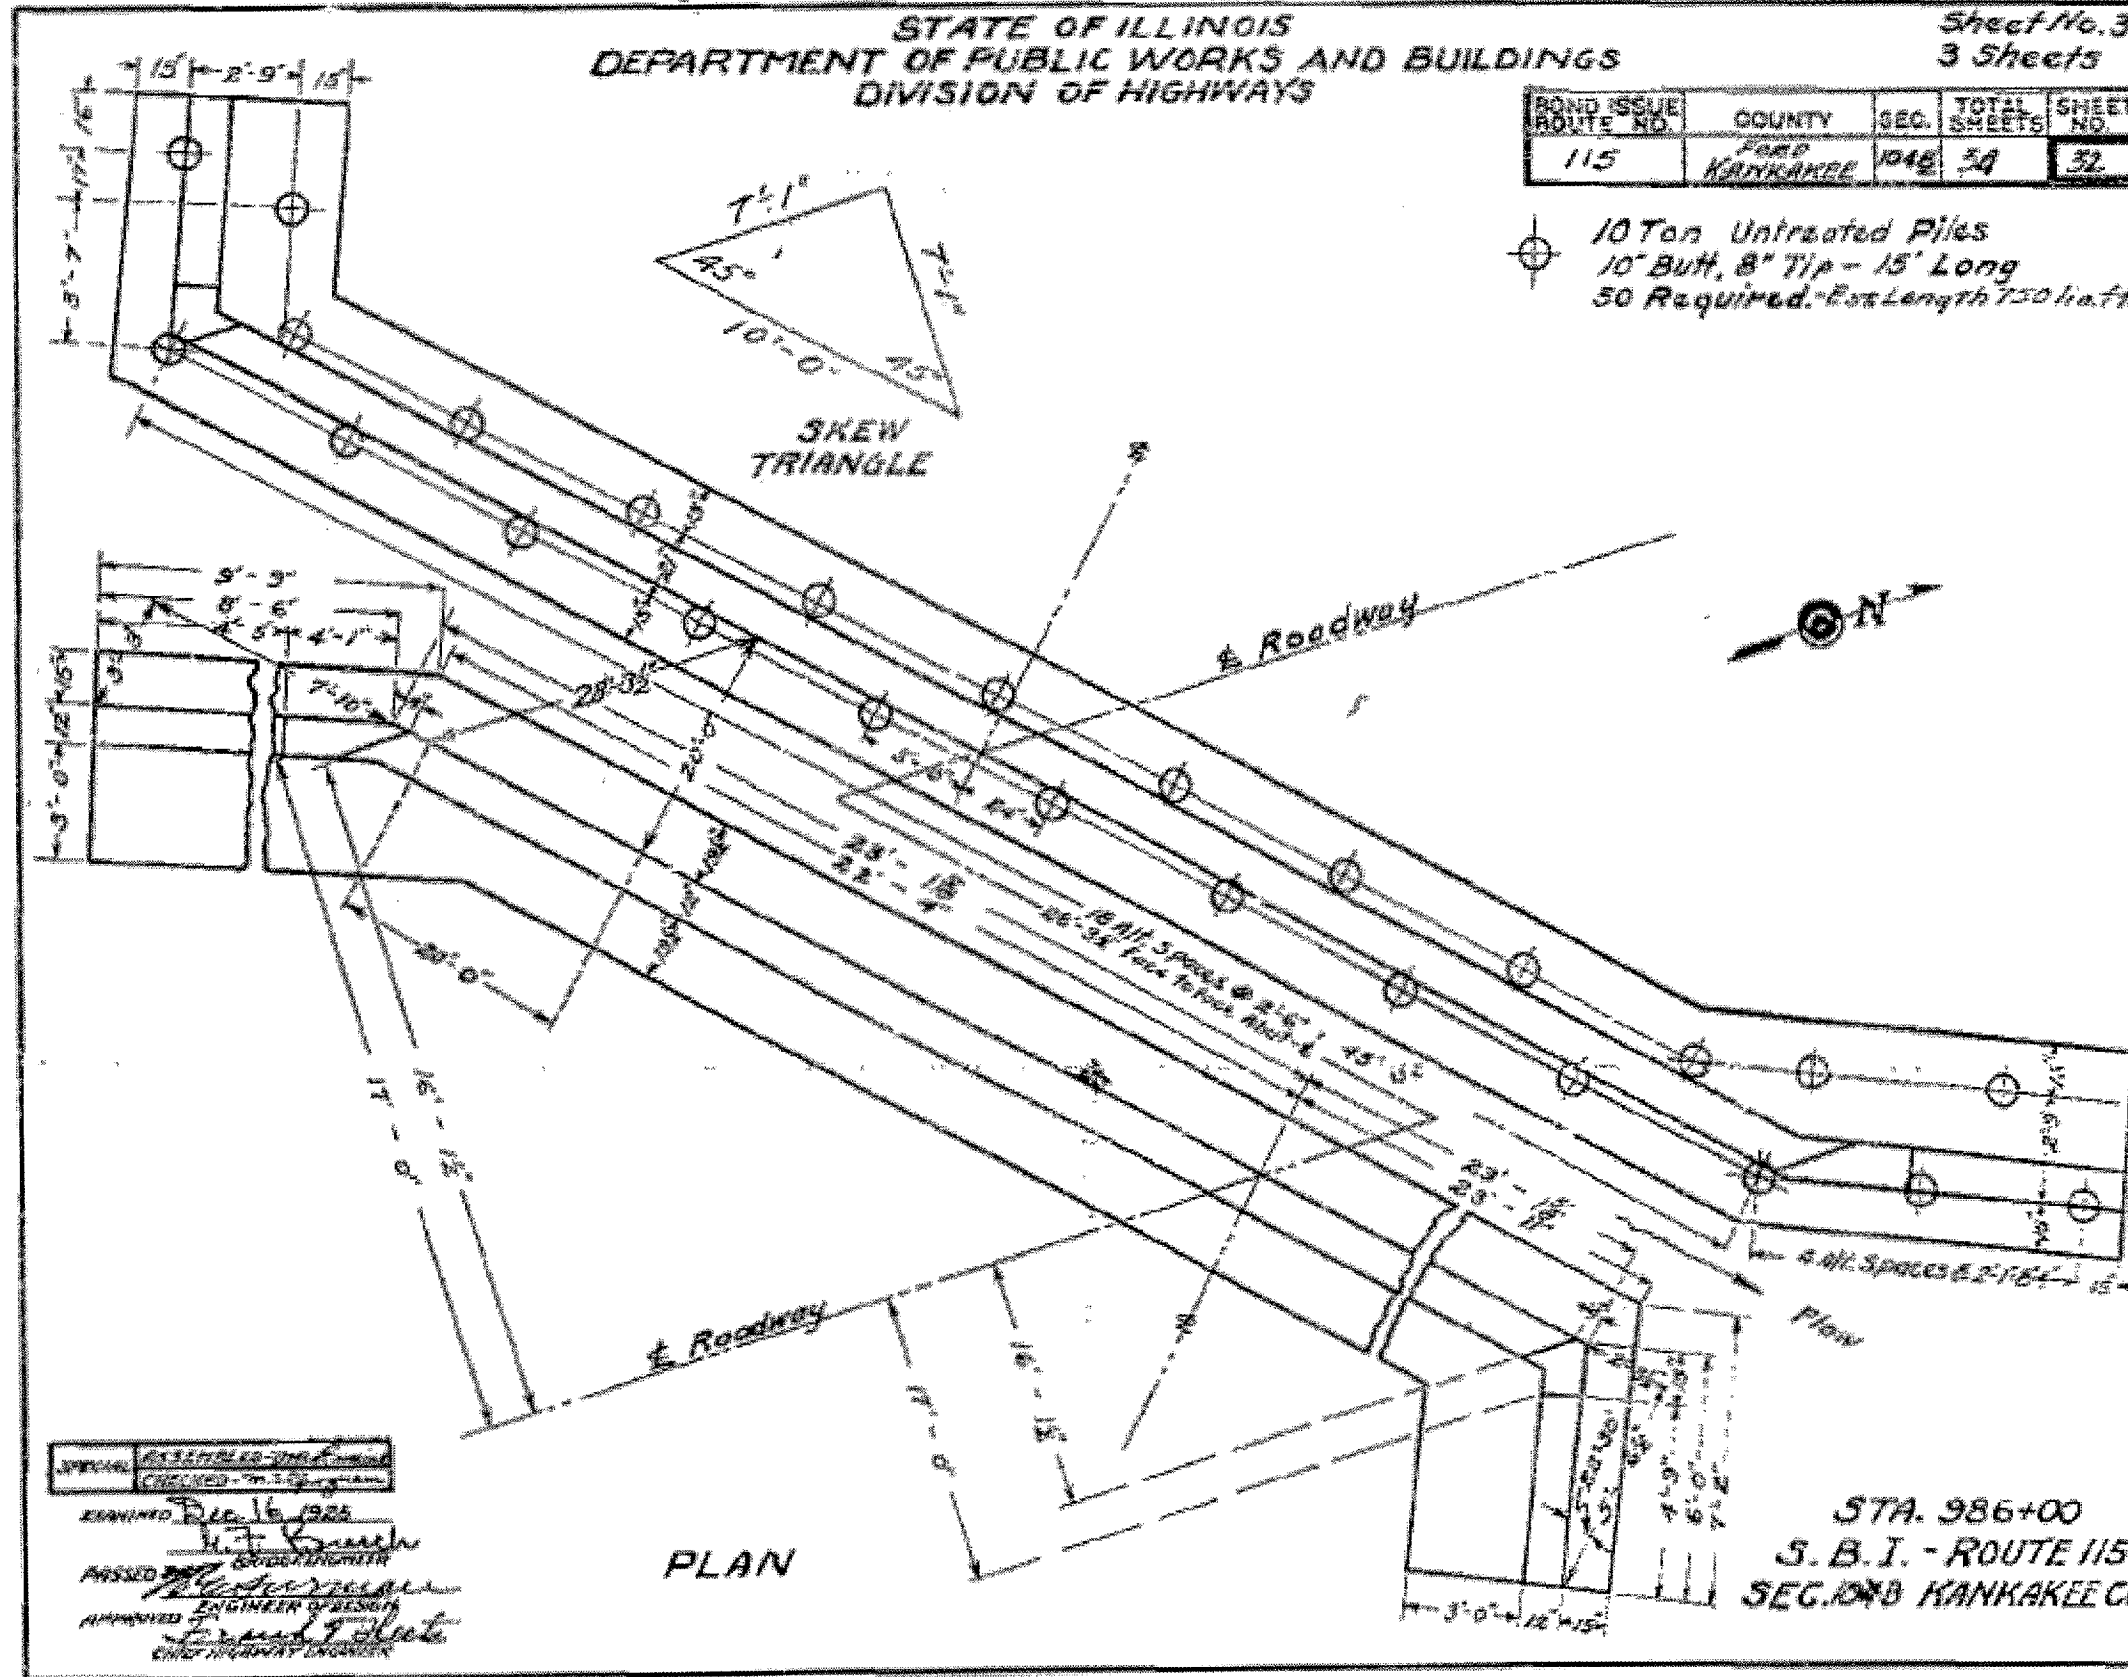

EXAMINED Dec 16 1925
H. F. Smith
PASSED BY [Signature]
APPROVED [Signature]
ENGINEER OF HIGHWAYS
CHIEF HIGHWAY ENGINEER

THIS SHEET FOR INFORMATION "ONLY"