


STATE OF ILLINOIS
DEPARTMENT OF TRANSPORTATION

ROUTE NO.	SECTION	COUNTY	SHEETS	SHEET NO.	SHEET NO. 2 10 SHEETS
F.A.S. 2244	(107B) BR	STARK	39	15	
FED. ROAD DIST. NO. 7		ILLINOIS	FED. AID PROJECT -		

Contract #68115

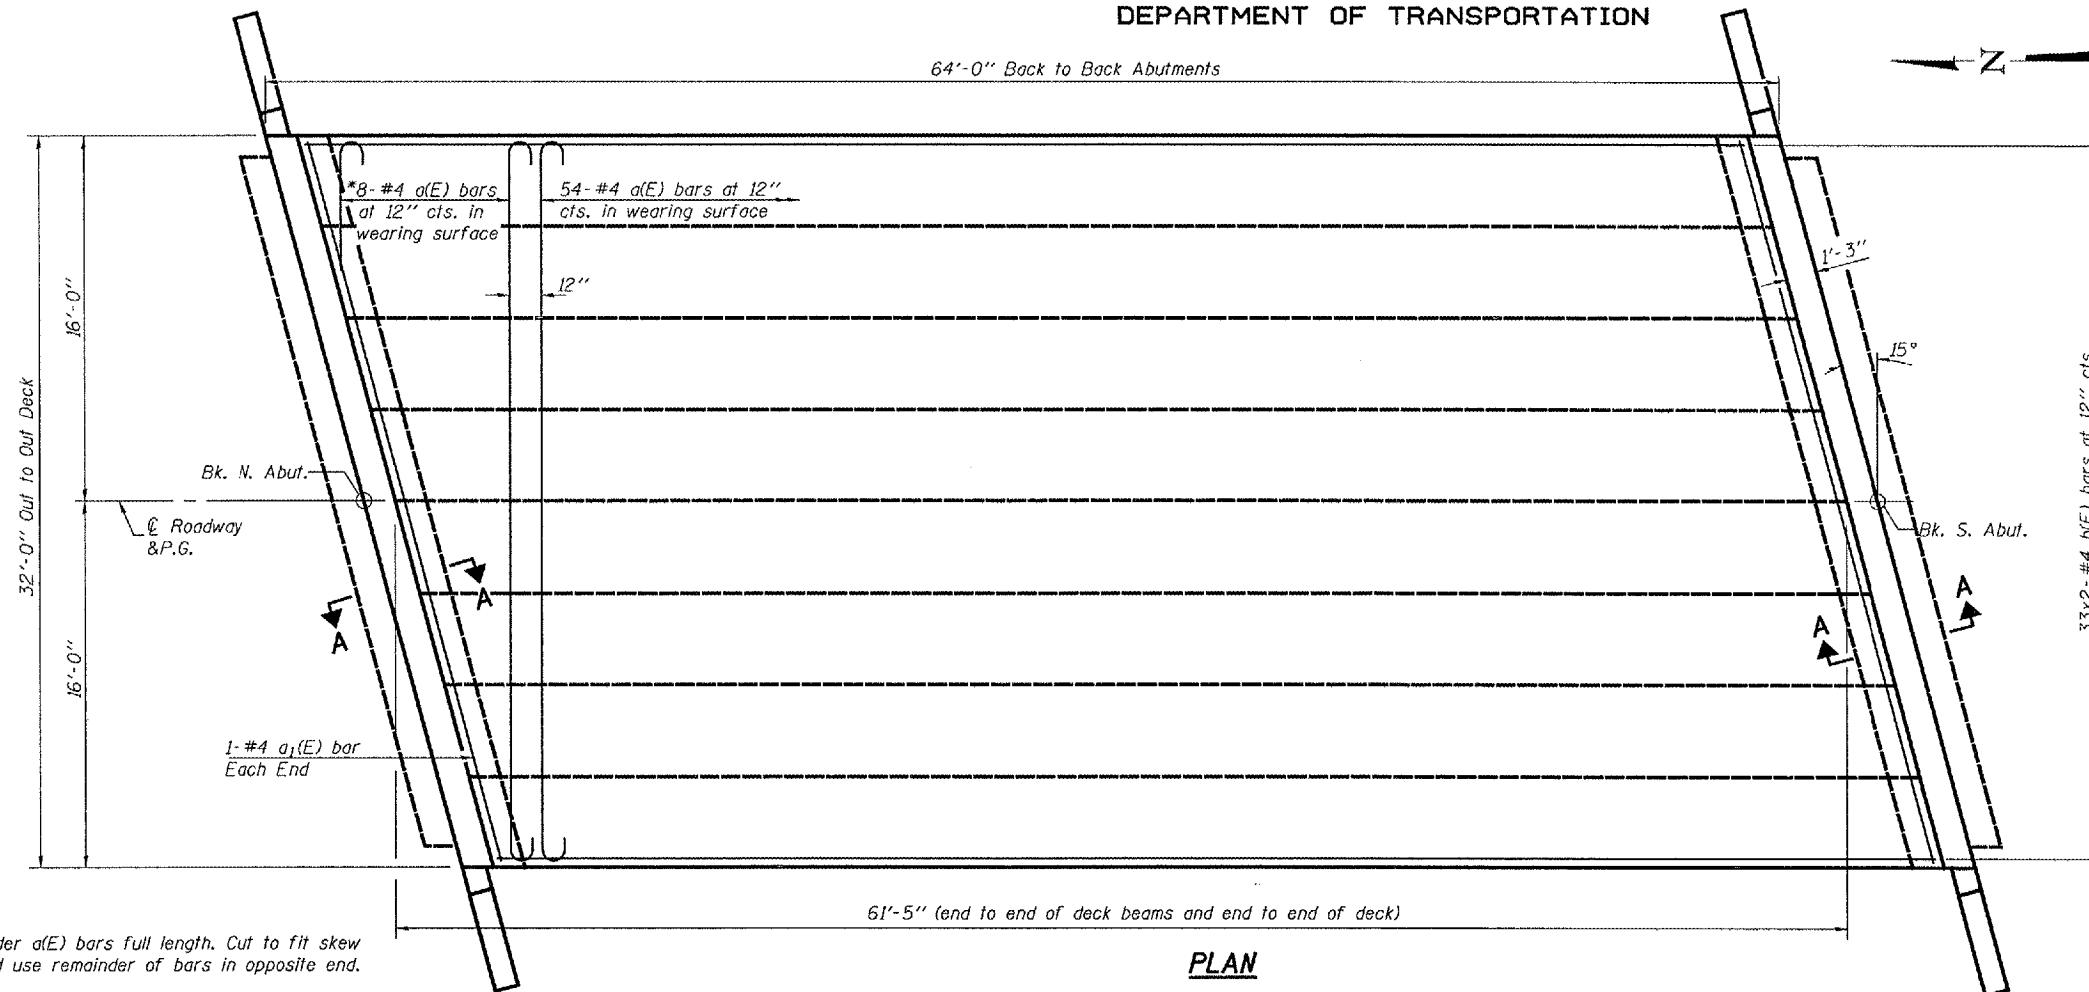


Notes:
For Section A-A and Rail Post spacing see sheet 3 of 10.
For Beam Details, see sheets 1 and 5 of 10.
For Rail Details, see sheet 6 of 10.
Bars indicated thus 33 x 2-#4 etc. indicates 33 lines of bars with 2 lengths per line.

MIN. BAR LAP
#4 bar = 1'-8"

*Order a(E) bars full length. Cut to fit skew and use remainder of bars in opposite end.

PLAN

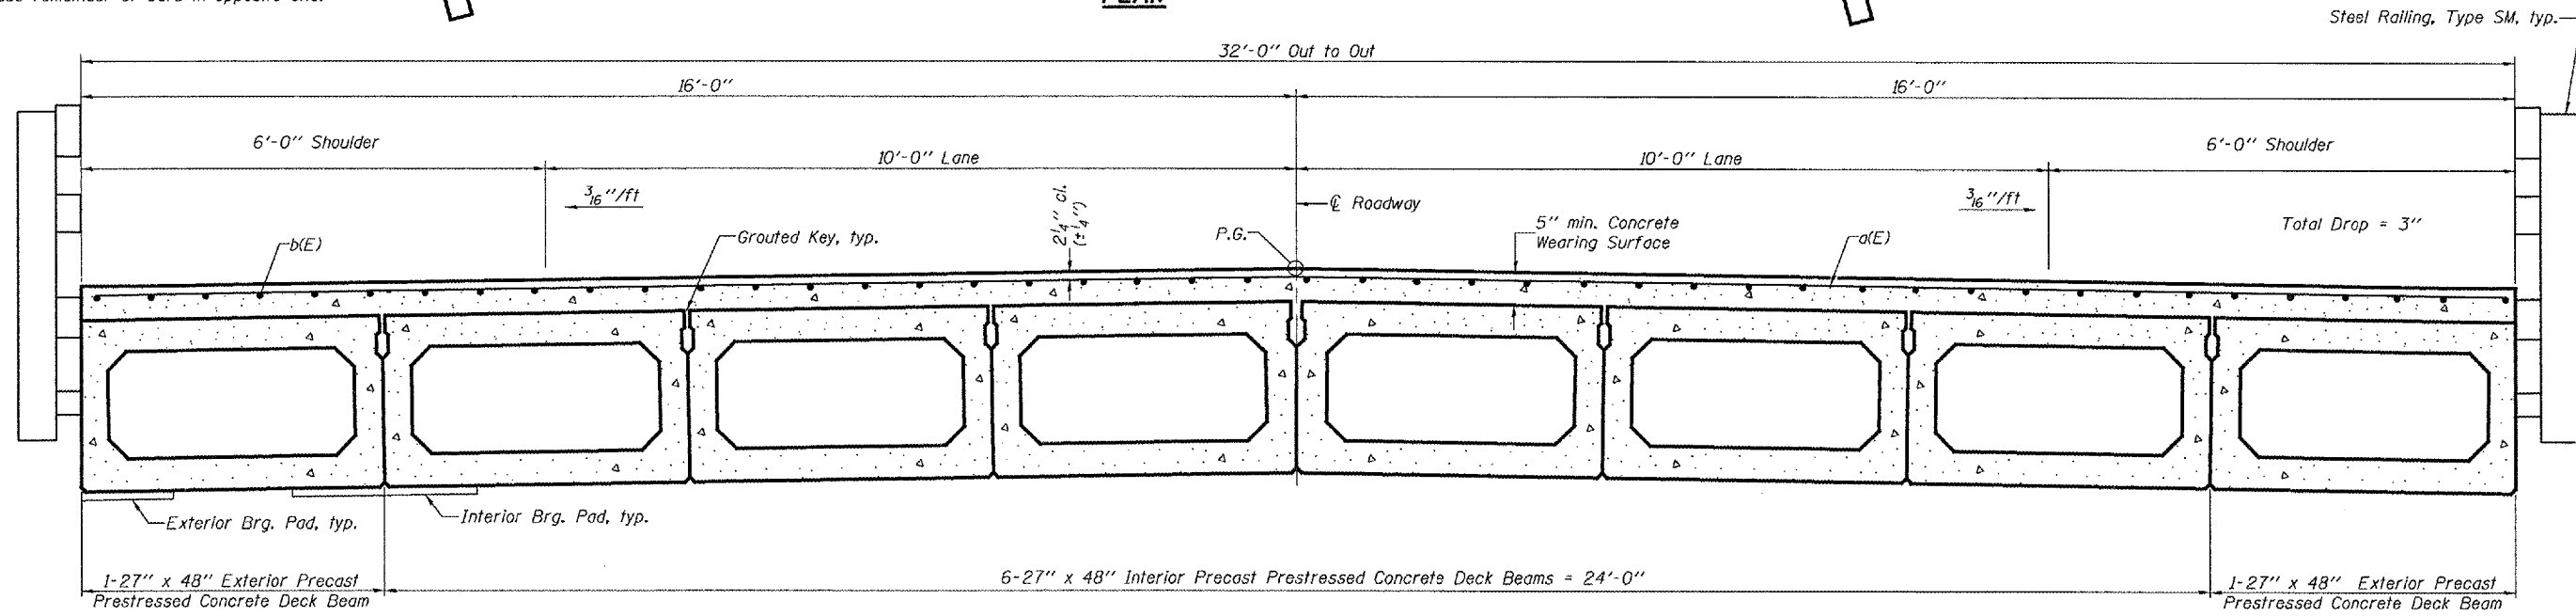

CROSS SECTION

DESIGNED	Stephen M Ryan
CHECKED	Dan F Zerrusen
DRAWN	R. Sommer
CHECKED	SMR/DFZ/SEM

EXAMINED	Thomas J. Domagalala	March 4, 2008
PASSED	Ralph E. Anderson	

SUPERSTRUCTURE
F.A.S. ROUTE 2244 - SECTION (107B)BR
STARK COUNTY
STATION 85+31.81
STRUCTURE NO. 088-0029