


| F.A.S. RITE. | SECTION | COUNTY | TOTAL SHEETS | SHEET NO. |
|---------------------|----------|----------|------------------|-----------|
| 2244 | (107B)BR | STARK | 39 | 26 |
| STA. | | TO STA. | | |
| FED. ROAD DIST. NO. | | ILLINOIS | FED. AID PROJECT | |

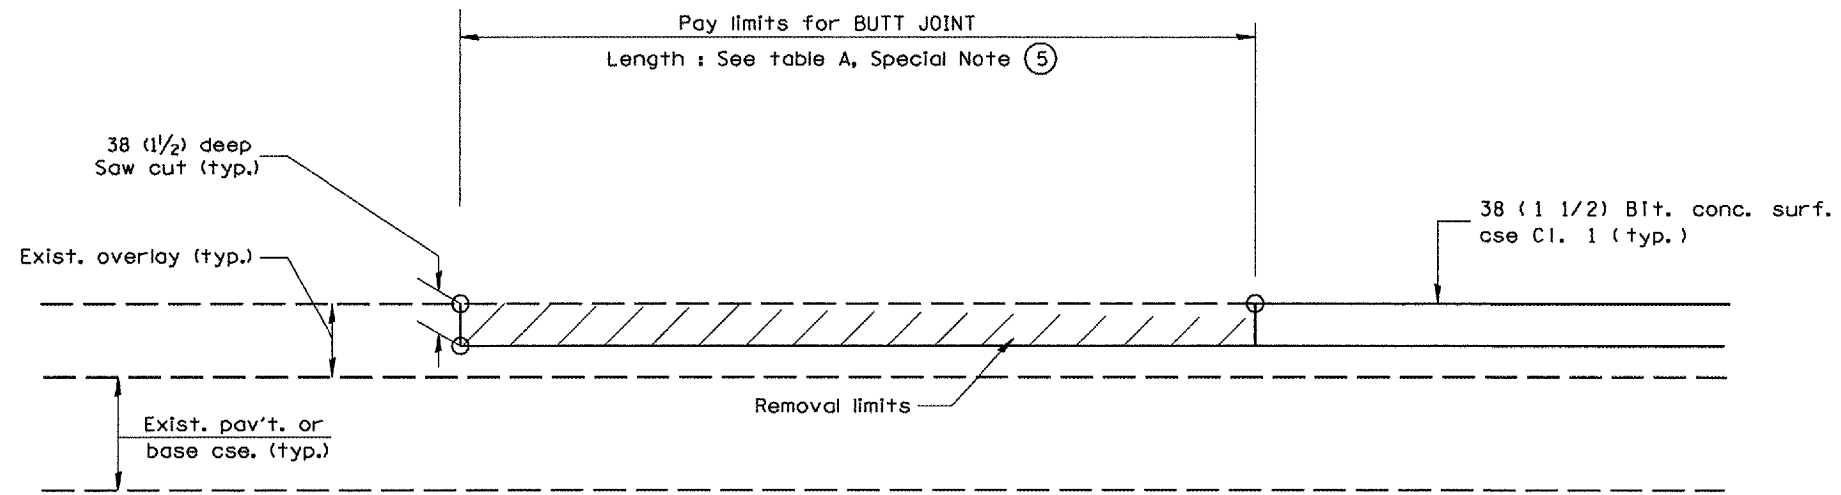

CASE 5 : WITH BITUMINOUS SURFACE REMOVAL (COLD MILLING)
TIE-IN TO EXISTING BITUMINOUS TAPER

All dimensions are in millimeters (inches) unless otherwise noted.

| | |
|---------------------------------------|---------------|
| ILLINOIS DEPARTMENT OF TRANSPORTATION | |
| DISTRICT CADD STANDARD | |
| BUTT JOINTS | |
| CADD STD NO. 406101-D4 | SHEET 3 OF 3 |
| SCALE: NOT DRAWN TO SCALE | DRAWN BY CADD |
| | CHECKED BY |

406101-D4 (3)

1/21/2008

DCN-ONLY